


MONROE TOWNSHIP
N.W. QTR. SECTION 21
T-17 N; R-14 W
HOLMES COUNTY, OHIO
SURVEYED FOR: ADEN HERSHBERGER


REFERENCES:
DEED VOL. 13 PAGE 528
DEED VOL. 200 PAGE 21
DEED VOL. 249 PAGE 775
DEED VOL. 263 PAGE 116
O.R. VOL. 28 PAGE 916
O.R. VOL. 29 PAGE 67
O.R. VOL. 52 PAGE 692
PLAT VOL. 17 PAGES 48 & 512
BEARINGS FROM PLAT
VOL. 17 PAGE 512

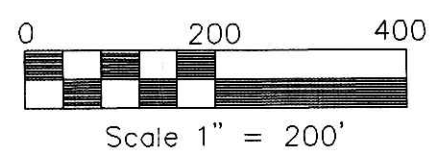

- ▲ R.R. SPIKE FOUND
- P.K. NAIL FOUND
- 5/8" REBAR FOUND UNLESS OTHERWISE NOTED
- 5/8" REBAR WITH I.D. CAP SET I.D. CAP MARKED "BAKER 6938"
- △ R.R. SPIKE SET

200400029345
ROBERT
RINFRET ATTY
MILLERSBURG, OH

200400029345
Filed for Record in
HOLMES COUNTY, OH
SALLY MILLER
03-11-2004 At 02:56 PM
PLAT NO. 43-20
OR Book 19 Page 14-14
CR Vol 170 page 2038

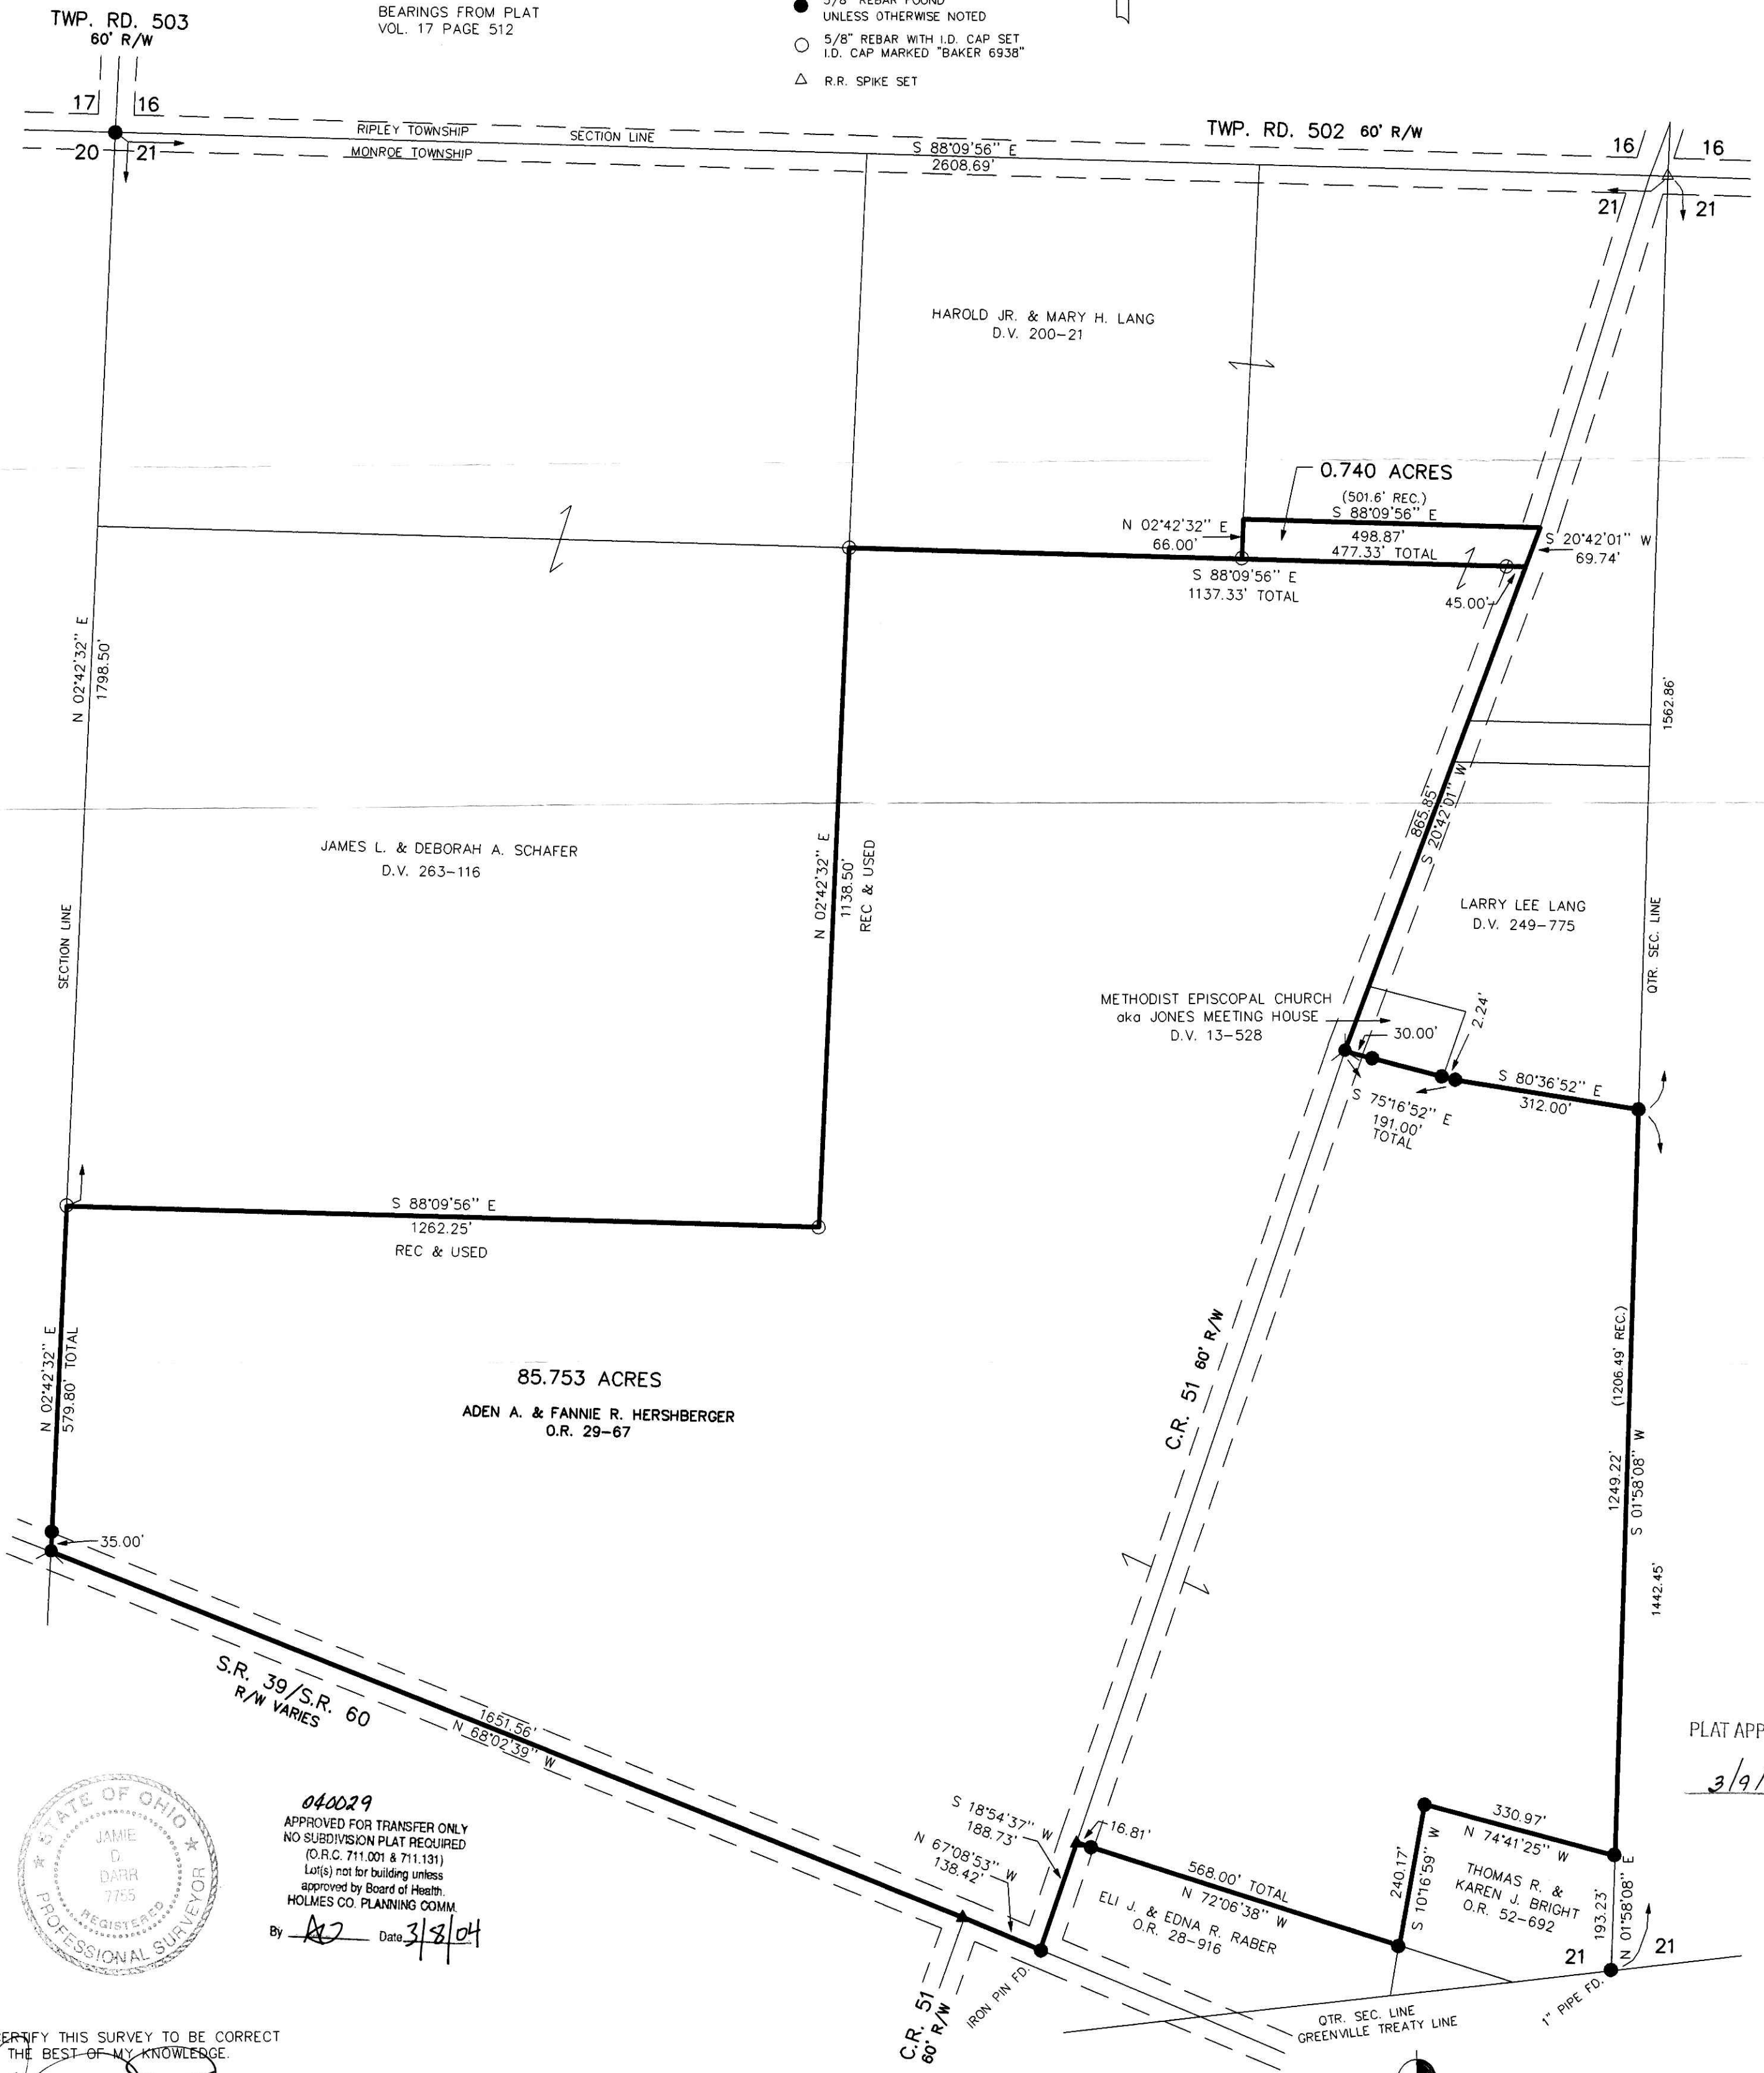

040029
APPROVED FOR TRANSFER ONLY
NO SUBDIVISION PLAT REQUIRED
(O.R.C. 711.001 & 711.131)
Lot(s) not for building unless
approved by Board of Health,
HOLMES CO. PLANNING COMM.
By *[Signature]* Date 3/8/04

I CERTIFY THIS SURVEY TO BE CORRECT
TO THE BEST OF MY KNOWLEDGE.

JAMIE D. DARR P.S. 7755
DATE: FEB. 4, 2004

JDD/AEG
File name: C:\JOBS1\S-65-04\ERZ

PLAT APPROVED
3/9/2004

DONALD C. BAKER SURVEYING
138 N. CLAY ST.
MILLERSBURG, OHIO 44654
PH. 330-674-4788
FAX 330-674-6027