


VILLAGE OF BALTIC
 CLARK TOWNSHIP
 S.W. QTR. SECTION 25
 T-8 N; R-4 W
 HOLMES COUNTY, OHIO

SURVEYED FOR: RAYMOND TROYER

Instrument: 200400029561 DR Book Page 19 20

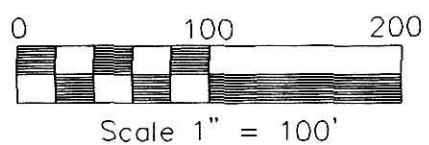

- STONE FOUND
- ▲ R.R. SPIKE FOUND
- 5/8" REBAR FOUND UNLESS OTHERWISE NOTED
- 5/8" REBAR WITH I.D. CAP SET I.D. CAP MARKED "BAKER 6938"
- △ R.R. SPIKE SET

REFERENCES:

- O.R. VOL. 70 PAGE 108
- O.R. VOL. 29 PAGE 191
- DEED VOL. 186 PAGE 154
- DEED VOL. 223 PAGE 472
- DEED VOL. 258 PAGE 962

- PLAT VOL. 6 PAGE 4
- PLAT VOL. 17 PAGE 55
- PLAT VOL. 17 PAGE 4
- PLAT VOL. 16 PAGE 814

BEARINGS FROM PLAT VOL. 17 PAGE 55




I CERTIFY THIS SURVEY TO BE CORRECT TO THE BEST OF MY KNOWLEDGE.

JAMIE D. DARR P.S. 7755

DATE: OCT. 24, 2003

File name: C:\JOBS1\S-862-03

DONALD C. BAKER SURVEYING
 138 N. CLAY ST.
 MILLERSBURG, OHIO 44654
 PH. 330-674-4788
 FAX 330-674-6027

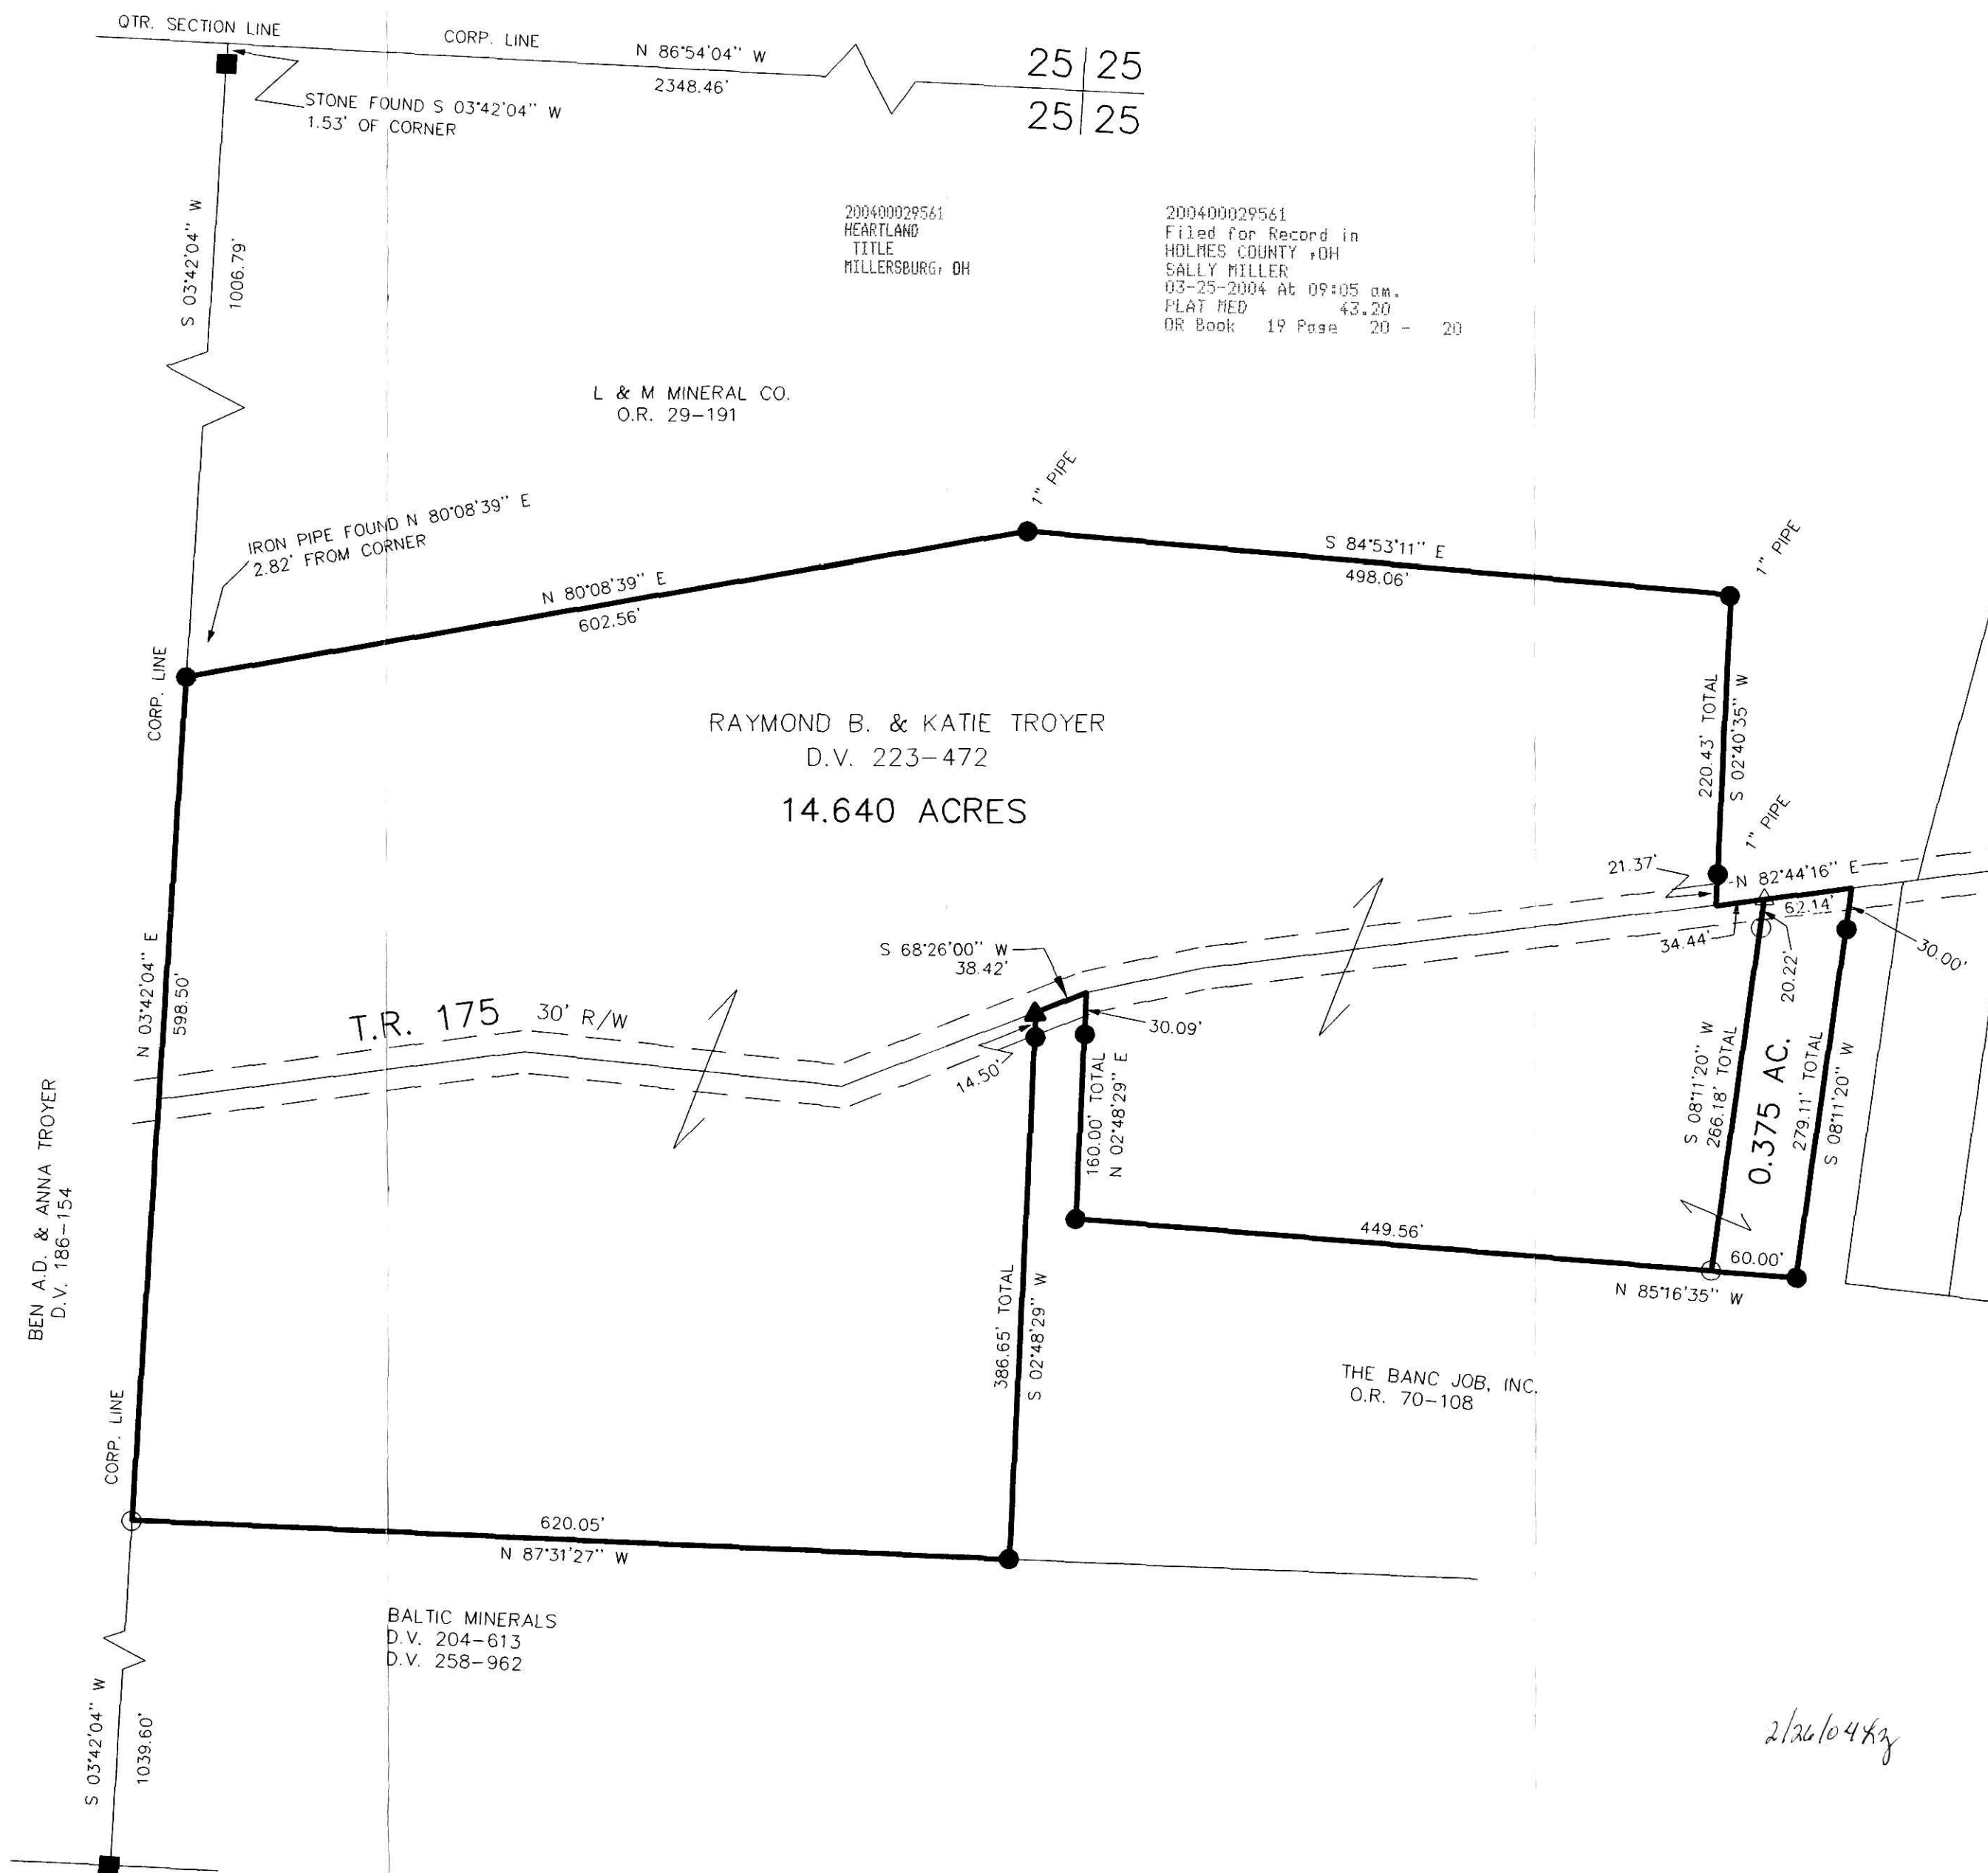

25 | 25
 25 | 25

200400029561
 HEARTLAND
 TITLE
 MILLERSBURG, OH

200400029561
 Filed for Record in
 HOLMES COUNTY, OH
 SALLY MILLER
 03-25-2004 At 09:05 am.
 PLAT MED 43.20
 DR Book 19 Page 20 - 20

L & M MINERAL CO.
 O.R. 29-191

RAYMOND B. & KATIE TROYER
 D.V. 223-472
 14.640 ACRES

T.R. 175 30' R/W

2/26/04 Kz