


VOL 0019 PAGE 027

PAIN TOWNSHIP
N.W. QTR. SECTION 4
T-14 N; R-11 W
HOLMES COUNTY, OHIO

SURVEYED FOR: ANDREW J. BOWMAN

200400029926
Filed for Record in
HOLMES COUNTY, OH
SALLY MILLER
04-12-2004 At 10:15 am.
SMALL PLAT 40.00
OR Book 19 Page 37 - 37
OR vol 171 page 1253

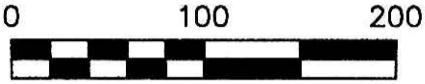


SCALE: 1"=100'

- 5/8" REBAR FOUND UNLESS OTHERWISE NOTED
- ▲ MINE SPIKE FOUND
- 5/8" REBAR WITH I.D. CAP SET
- I.D. CAP MARKED "BAKER 6938"

REFERENCES

DEED VOL. 274 PAGE 172
DEED VOL. 183 PAGE 789
PLAT VOL. 7 PAGE 30
PLAT VOL. 14 PAGE 666
BEARINGS FROM PLAT
VOL 14 PAGE 666

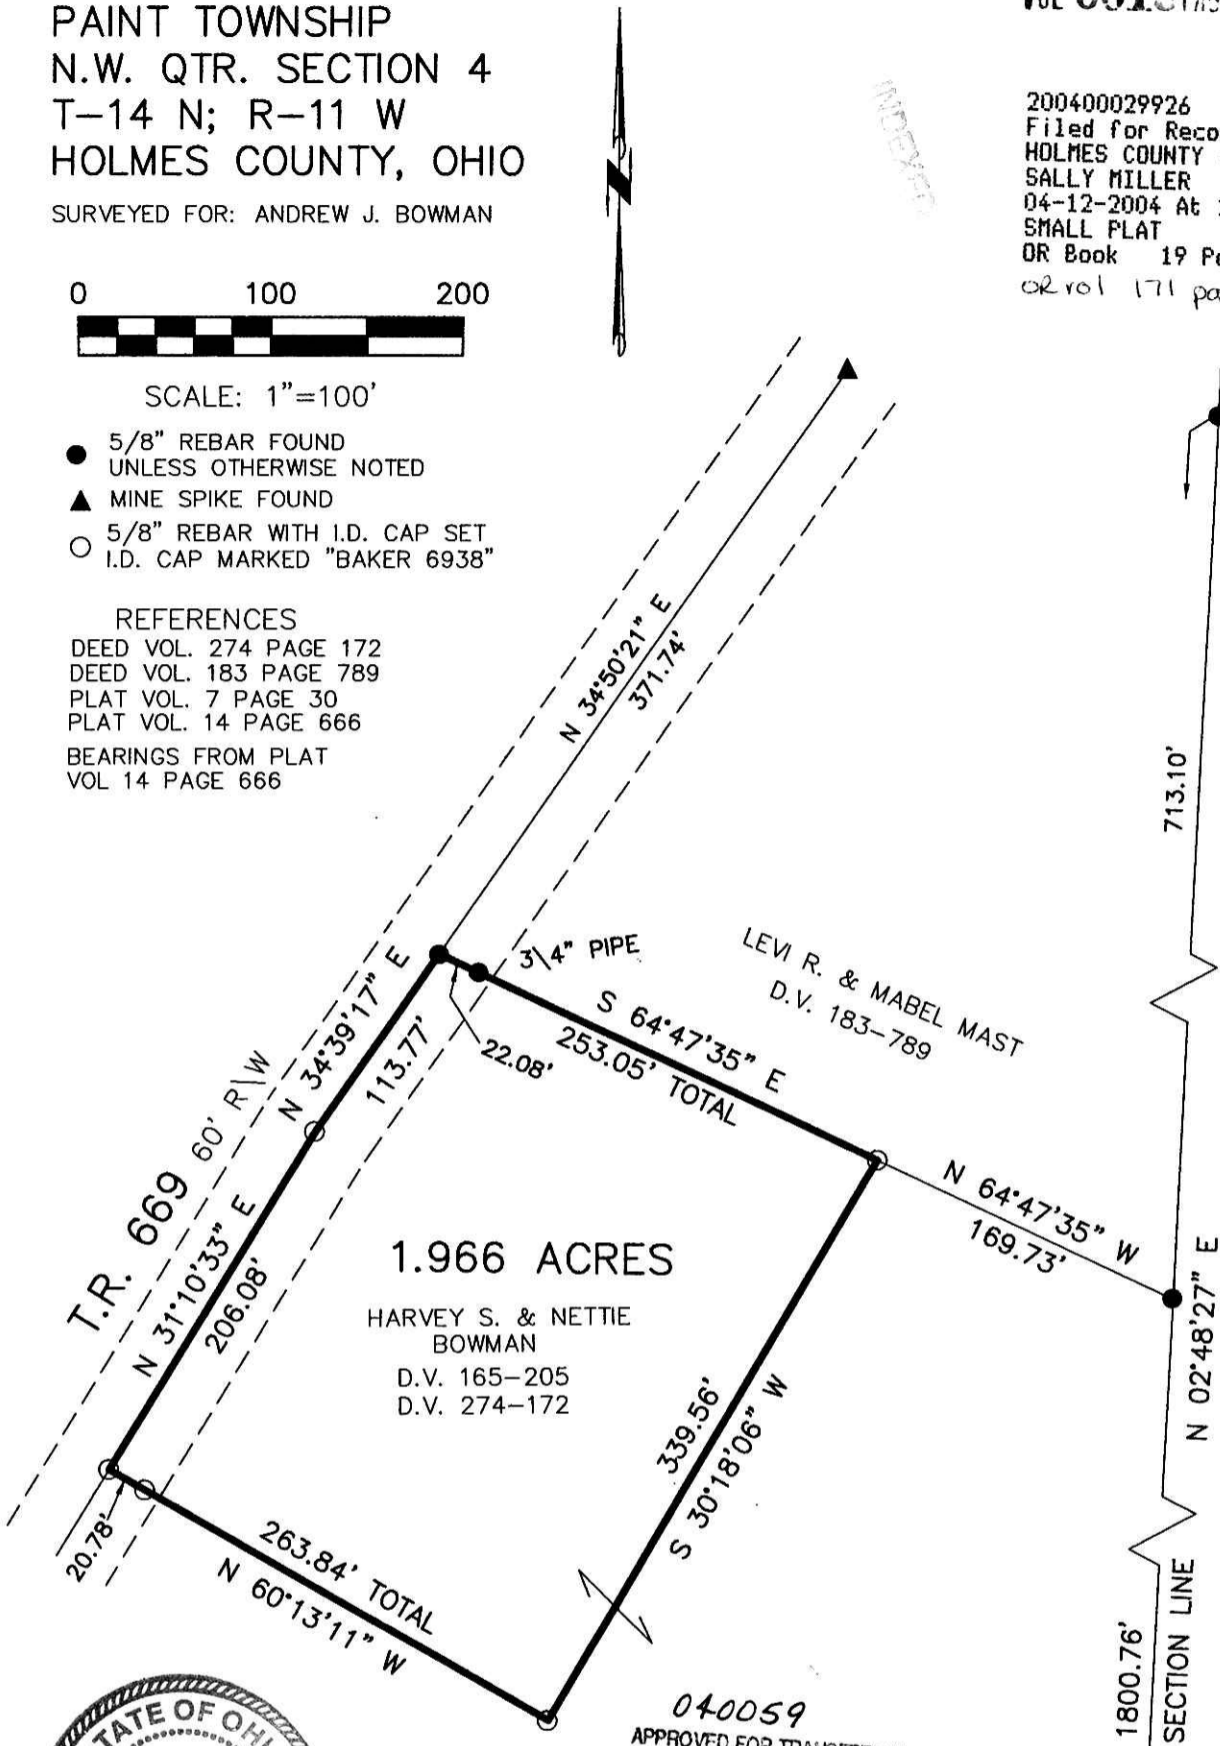

1.966 ACRES

HARVEY S. & NETTIE
BOWMAN
D.V. 165-205
D.V. 274-172



040059
APPROVED FOR TRANSFER ONLY
NO SUBDIVISION PLAT REQUIRED
(O.R.C. 711.001 & 711.191)
Lot(s) not for building unless
approved by Board of Health,
HOLMES CO. PLANNING COMM.
By AKO Date 4/8/04

I CERTIFY THIS SURVEY TO BE CORRECT
TO THE BEST OF MY KNOWLEDGE.

Donald C. Baker
DONALD C. BAKER P.S. 6938
DATE: FEB. 23, 2004

FDB\AEG
File Name: WORK2\S-69-04



DONALD C. BAKER SURVEYING
138 N. CLAY ST.
MILLERSBURG, OHIO, 44654
PH. 330-674-4788
FAX. 330-674-6027

200400029926
MILLER &
MAST ATTYS
MILLERSBURG, OH

PLAT APPROVED

4/9/2004