

INDEXED



BERLIN TOWNSHIP  
3RD. QTR., LOT 39  
T-9 N; R-5 W  
HOLMES COUNTY, OHIO

SURVEYED FOR: ADEN TROYER

REFERENCES  
DEED VOL. 215 PAGE 35  
DEED VOL. 239 PAGE 867  
DEED VOL. 278 PAGE 988  
PLAT VOL. 8 PAGE 814  
PLAT VOL. 12 PAGES 44 & 210  
BEARINGS FROM PLAT VOL 12 PAGE 210

200400030065  
PAUL A  
MILLER LAW  
MILLERSBURG, OH

200400030065  
Filed for Record in  
HOLMES COUNTY, OH  
SALLY MILLER  
04-19-2004 At 12:30 pm.  
SMALL PLAT 40.00  
OR Book 19 Page 46 - 46  
OR vol 171 pages 1904-1906

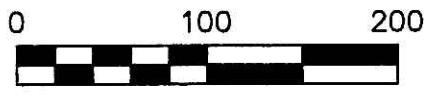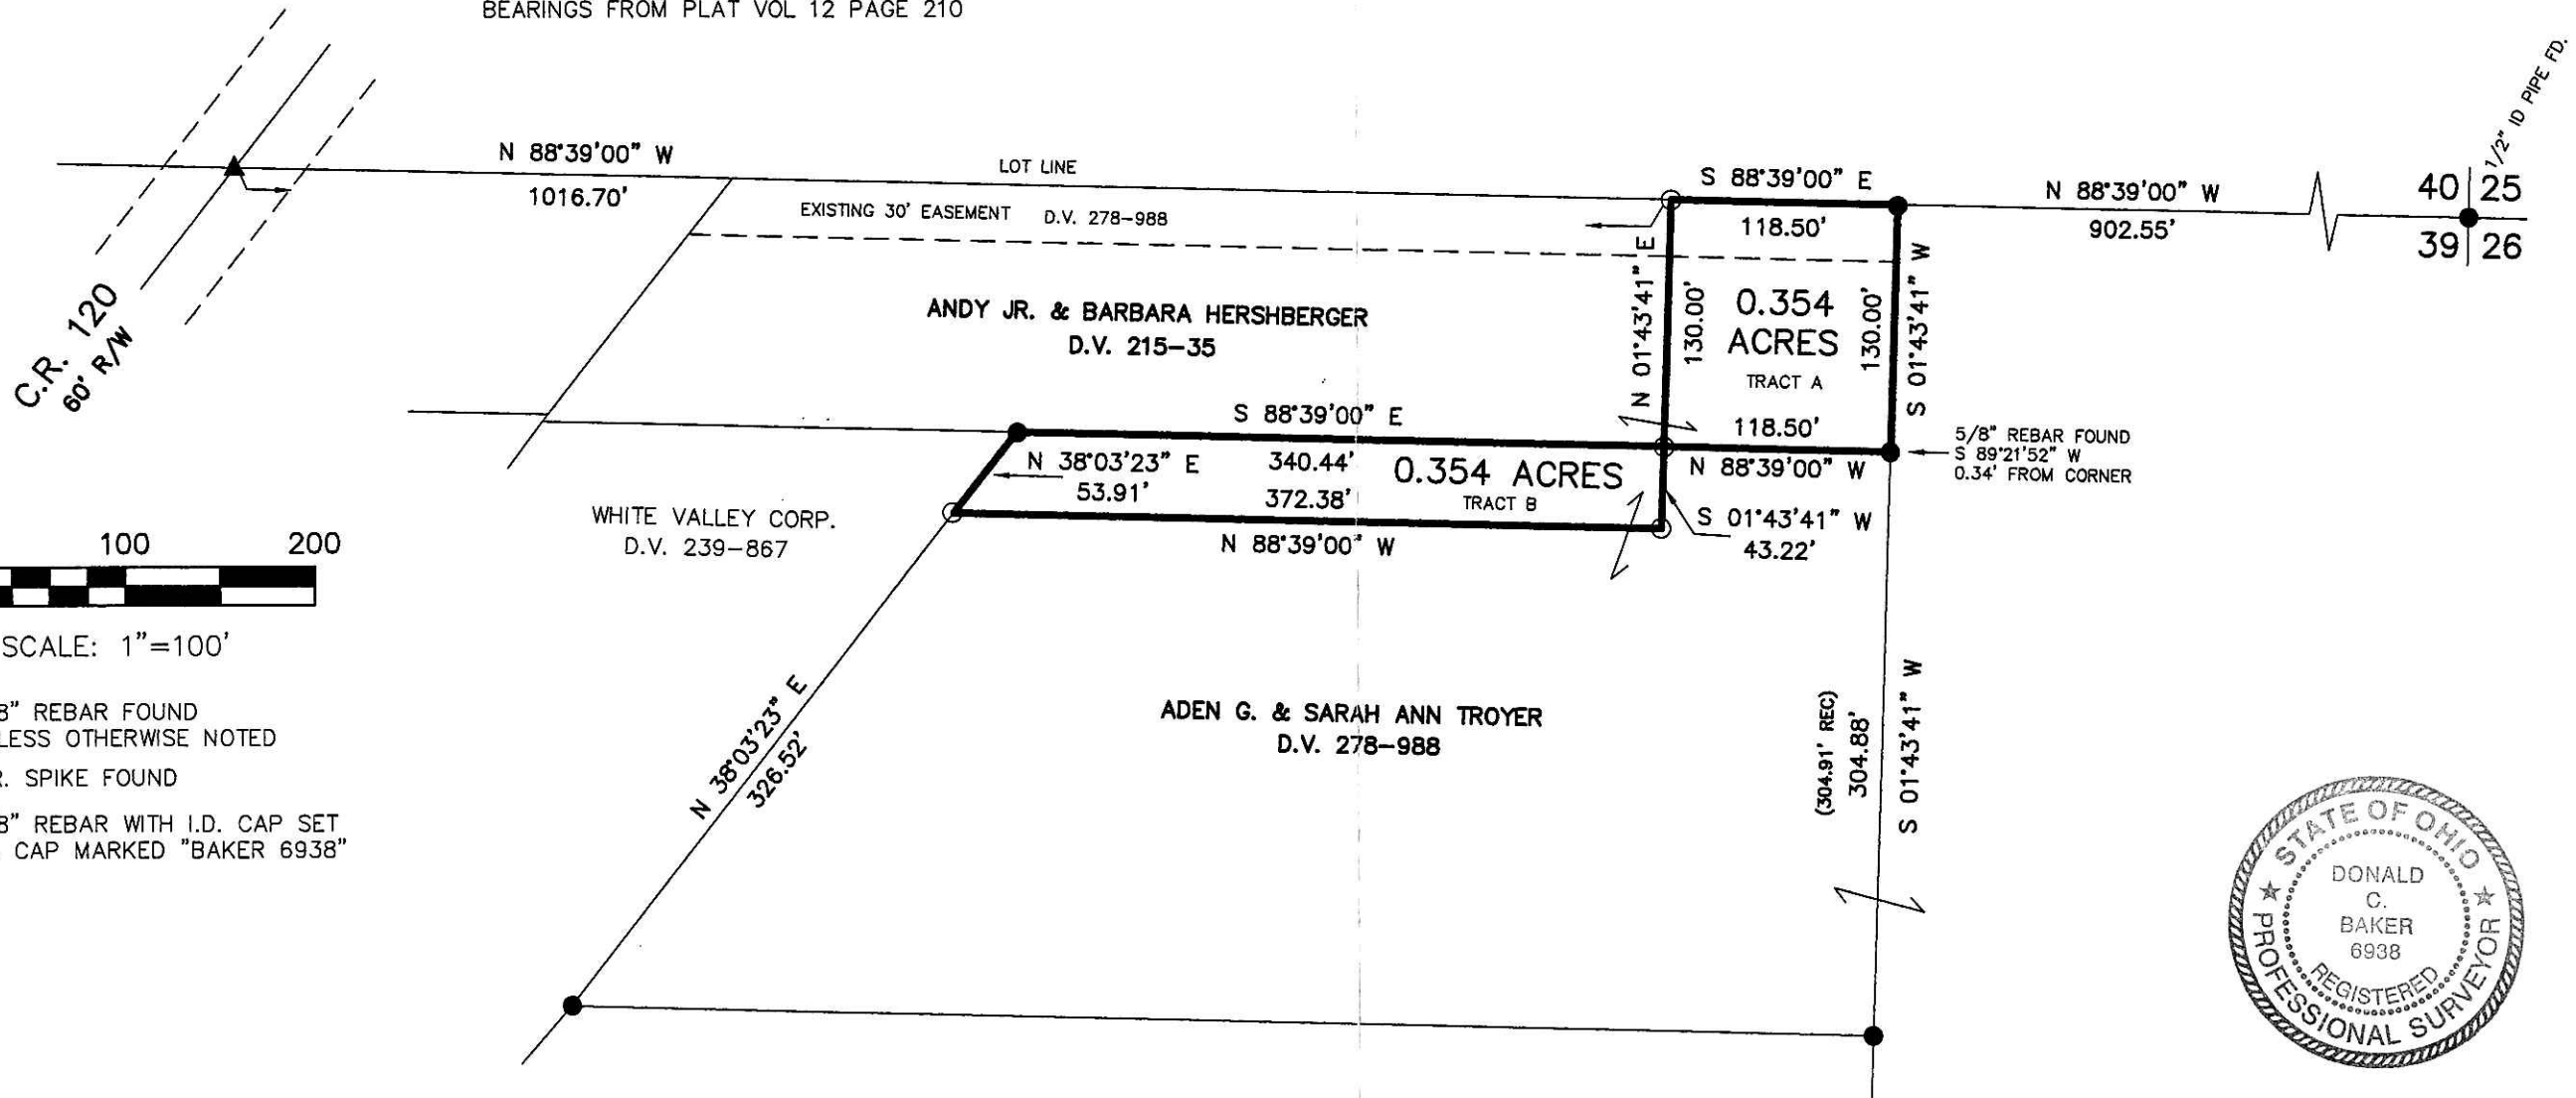

SCALE: 1"=100'

- 5/8" REBAR FOUND UNLESS OTHERWISE NOTED
- ▲ R.R. SPIKE FOUND
- 5/8" REBAR WITH I.D. CAP SET I.D. CAP MARKED "BAKER 6938"



PLAT PROJECTED

4/19/2004

APPROVED FOR TRANSFER ONLY  
NO SUBDIVISION PLAT REQUIRED  
(O.R.C. 711.001 & 711.131)  
Lot(s) not for building unless  
approved by Board of Health.  
HOLMES CO. PLANNING COMM.

By AD Date 4/16/04

I CERTIFY THIS SURVEY TO BE CORRECT TO THE BEST OF MY KNOWLEDGE.

Donald C. Baker  
DONALD C. BAKER P.S. 6938  
DATE: MARCH 1, 2004

DCB\ERZ  
File Name: WORK2\S-70-04\ERZ

Instrument 200400030065 OR Book Page 19 46

DONALD C. BAKER SURVEYING  
138 N. CLAY ST.  
MILLERSBURG, OHIO, 44654  
PH. 330-674-4788  
FAX. 330-674-6027