


VOL 0019 PAGE 048

200400030114
CRITCHFIELD...
& JOHNSTON ATTYS
MILLERSBURG, OH

200400030114
Filed for Record in
HOLMES COUNTY, OH
SALLY MILLER
04-21-2004 At 02:40 pm.
SMALL PLAT 40.00
OR Book 19 Page 48 - 48
or vol 171 page 2131


RICHLAND TOWNSHIP
N.W. QTR. SECTION 1
T-8 N, R-9 W
VILLAGE OF GLENMONT
HOLMES COUNTY, OHIO
SURVEYED FOR: VIRGINIA ALEXANDER

RESURVEY

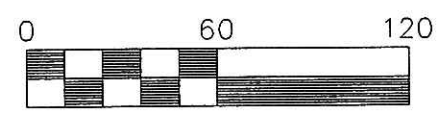

Scale 1" = 60'

- 5/8" REBAR FOUND UNLESS OTHERWISE NOTED
- 5/8" REBAR WITH I.D. CAP SET, I.D. CAP MARKED "BAKER 6938"

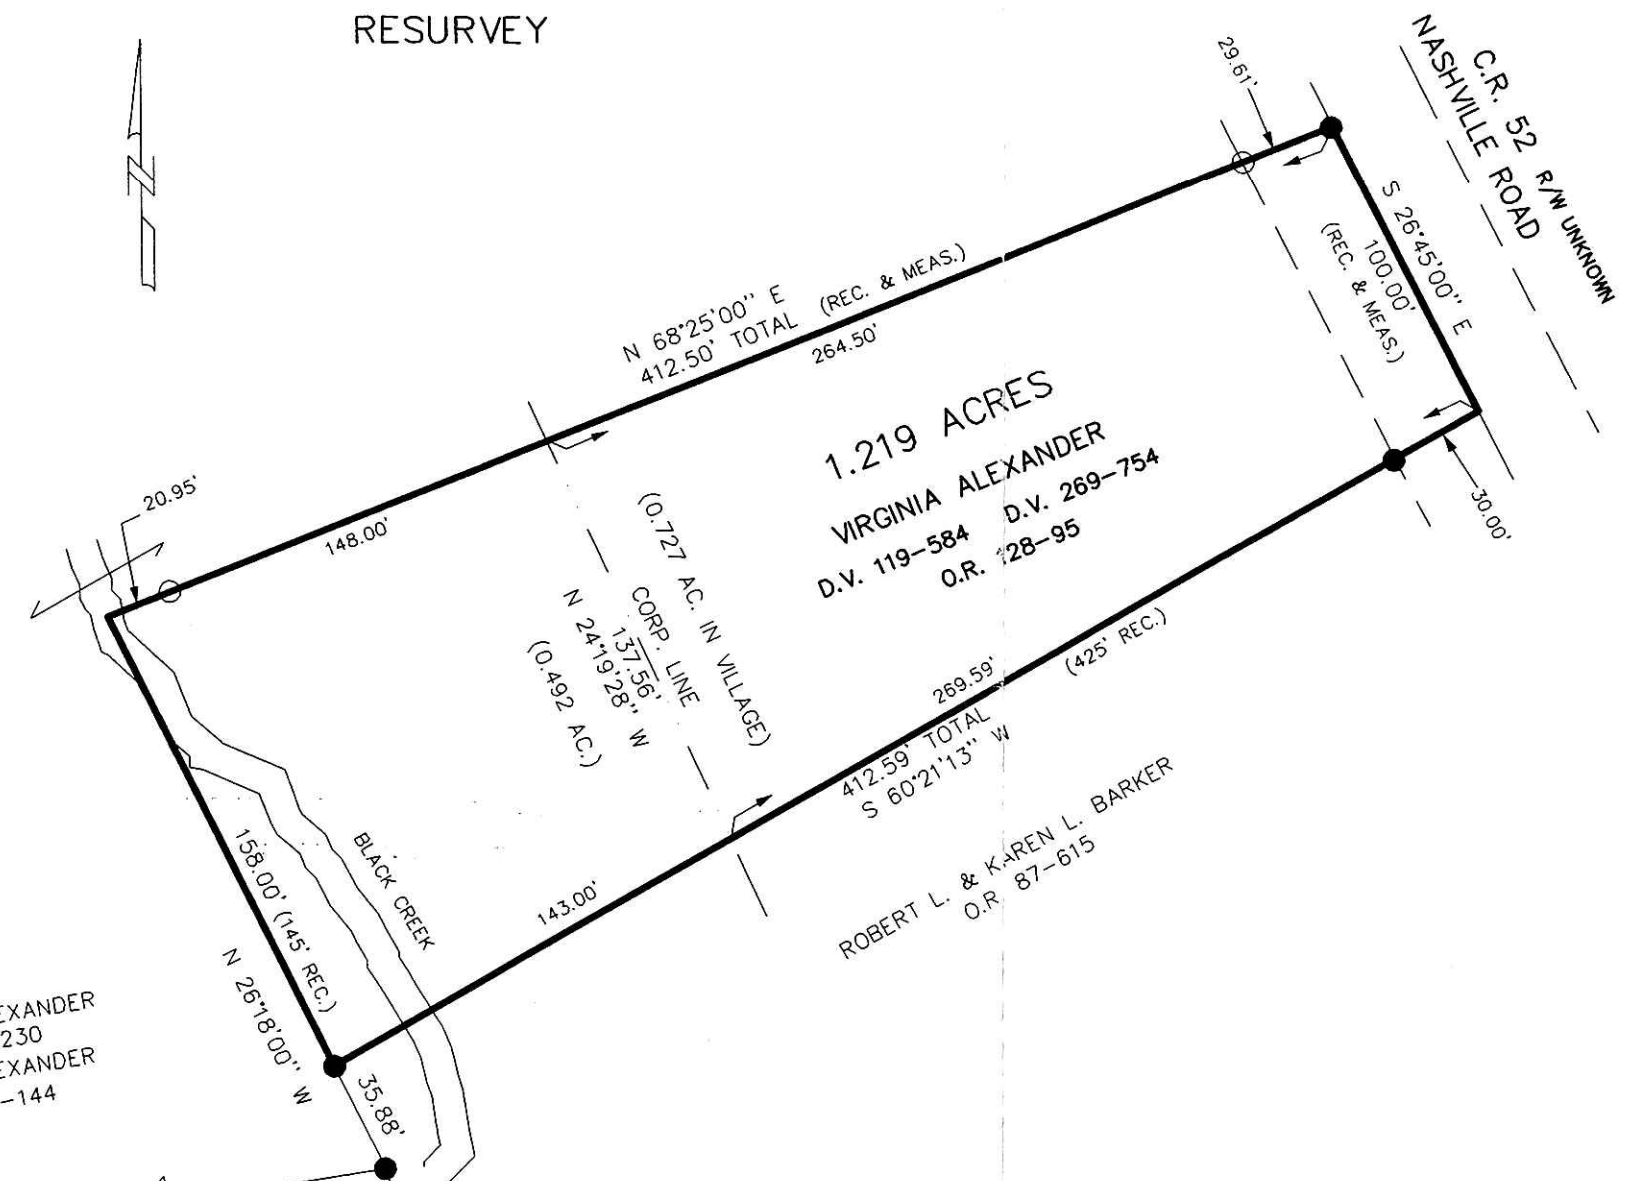

THOMAS J. ALEXANDER
D.V. 276-230
IRENE P. ALEXANDER
O.R. 137-144

THOMAS J. & IRENE P. ALEXANDER
D.V. 269-770

SECTION LINE
N 04°48'47" E 478.85'

2	1
2	1

REFERENCES:

- DEED VOL. 269 PAGE 770
- O.R. VOL. 87 PAGE 615
- O.R. VOL. 128 PAGE 75
- O.R. VOL. 137 PAGE 144
- BEARINGS FROM PLAT
VOL. 12 PAGE 150



I CERTIFY THIS SURVEY TO BE CORRECT TO THE BEST OF MY KNOWLEDGE.

Jamie D. Darr
JAMIE D. DARR P.S. 7755

JDD/FCC DATE: JUNE 30, 2003
File name: C:\JOBS1\S-885-02\MLD (#54603)

DONALD C. BAKER SURVEYING
138 N. CLAY ST.
MILLERSBURG, OHIO 44654
PH. 330-674-4788
FAX 330-674-6027

4/21/2004