


SALT CREEK TOWNSHIP
S.E. QTR. SECTION 7
T-14 N; R-12 W
HOLMES COUNTY, OHIO

SURVEYED FOR: LEWIS BEACHY

- REFERENCES
- DEED VOL. 169 PAGES 163 & 259
 - DEED VOL. 208 PAGE 604
 - DEED VOL. 242 PAGE 922
 - O.R. VOL. 59 PAGE 961
 - O.R. VOL. 169 PAGE 3080
 - PLAT VOL. 17 PAGE 654
 - BEARINGS FROM PLAT VOL 17 PAGE 654

Instrument Book Page
200400030159 OR 19 50

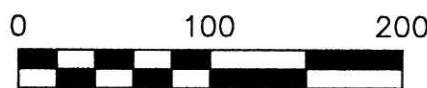


SCALE: 1"=100'

- 5/8" REBAR FOUND UNLESS OTHERWISE NOTED
- ▲ R.R. SPIKE FOUND
- P.K. NAIL FOUND
- 5/8" REBAR WITH I.D. CAP SET I.D. CAP MARKED "BAKER 6938"

200400030159
Filed for Record in
HOLMES COUNTY, OH
SALLY MILLER
04-23-2004 At 11:38 am.
SMALL PLAT 40.00
OR Book 19 Page 50 - 50
DRV 171 Page 2307

200400030159
MILLER &
MAST ATTYS
MILLERSBURG, OH

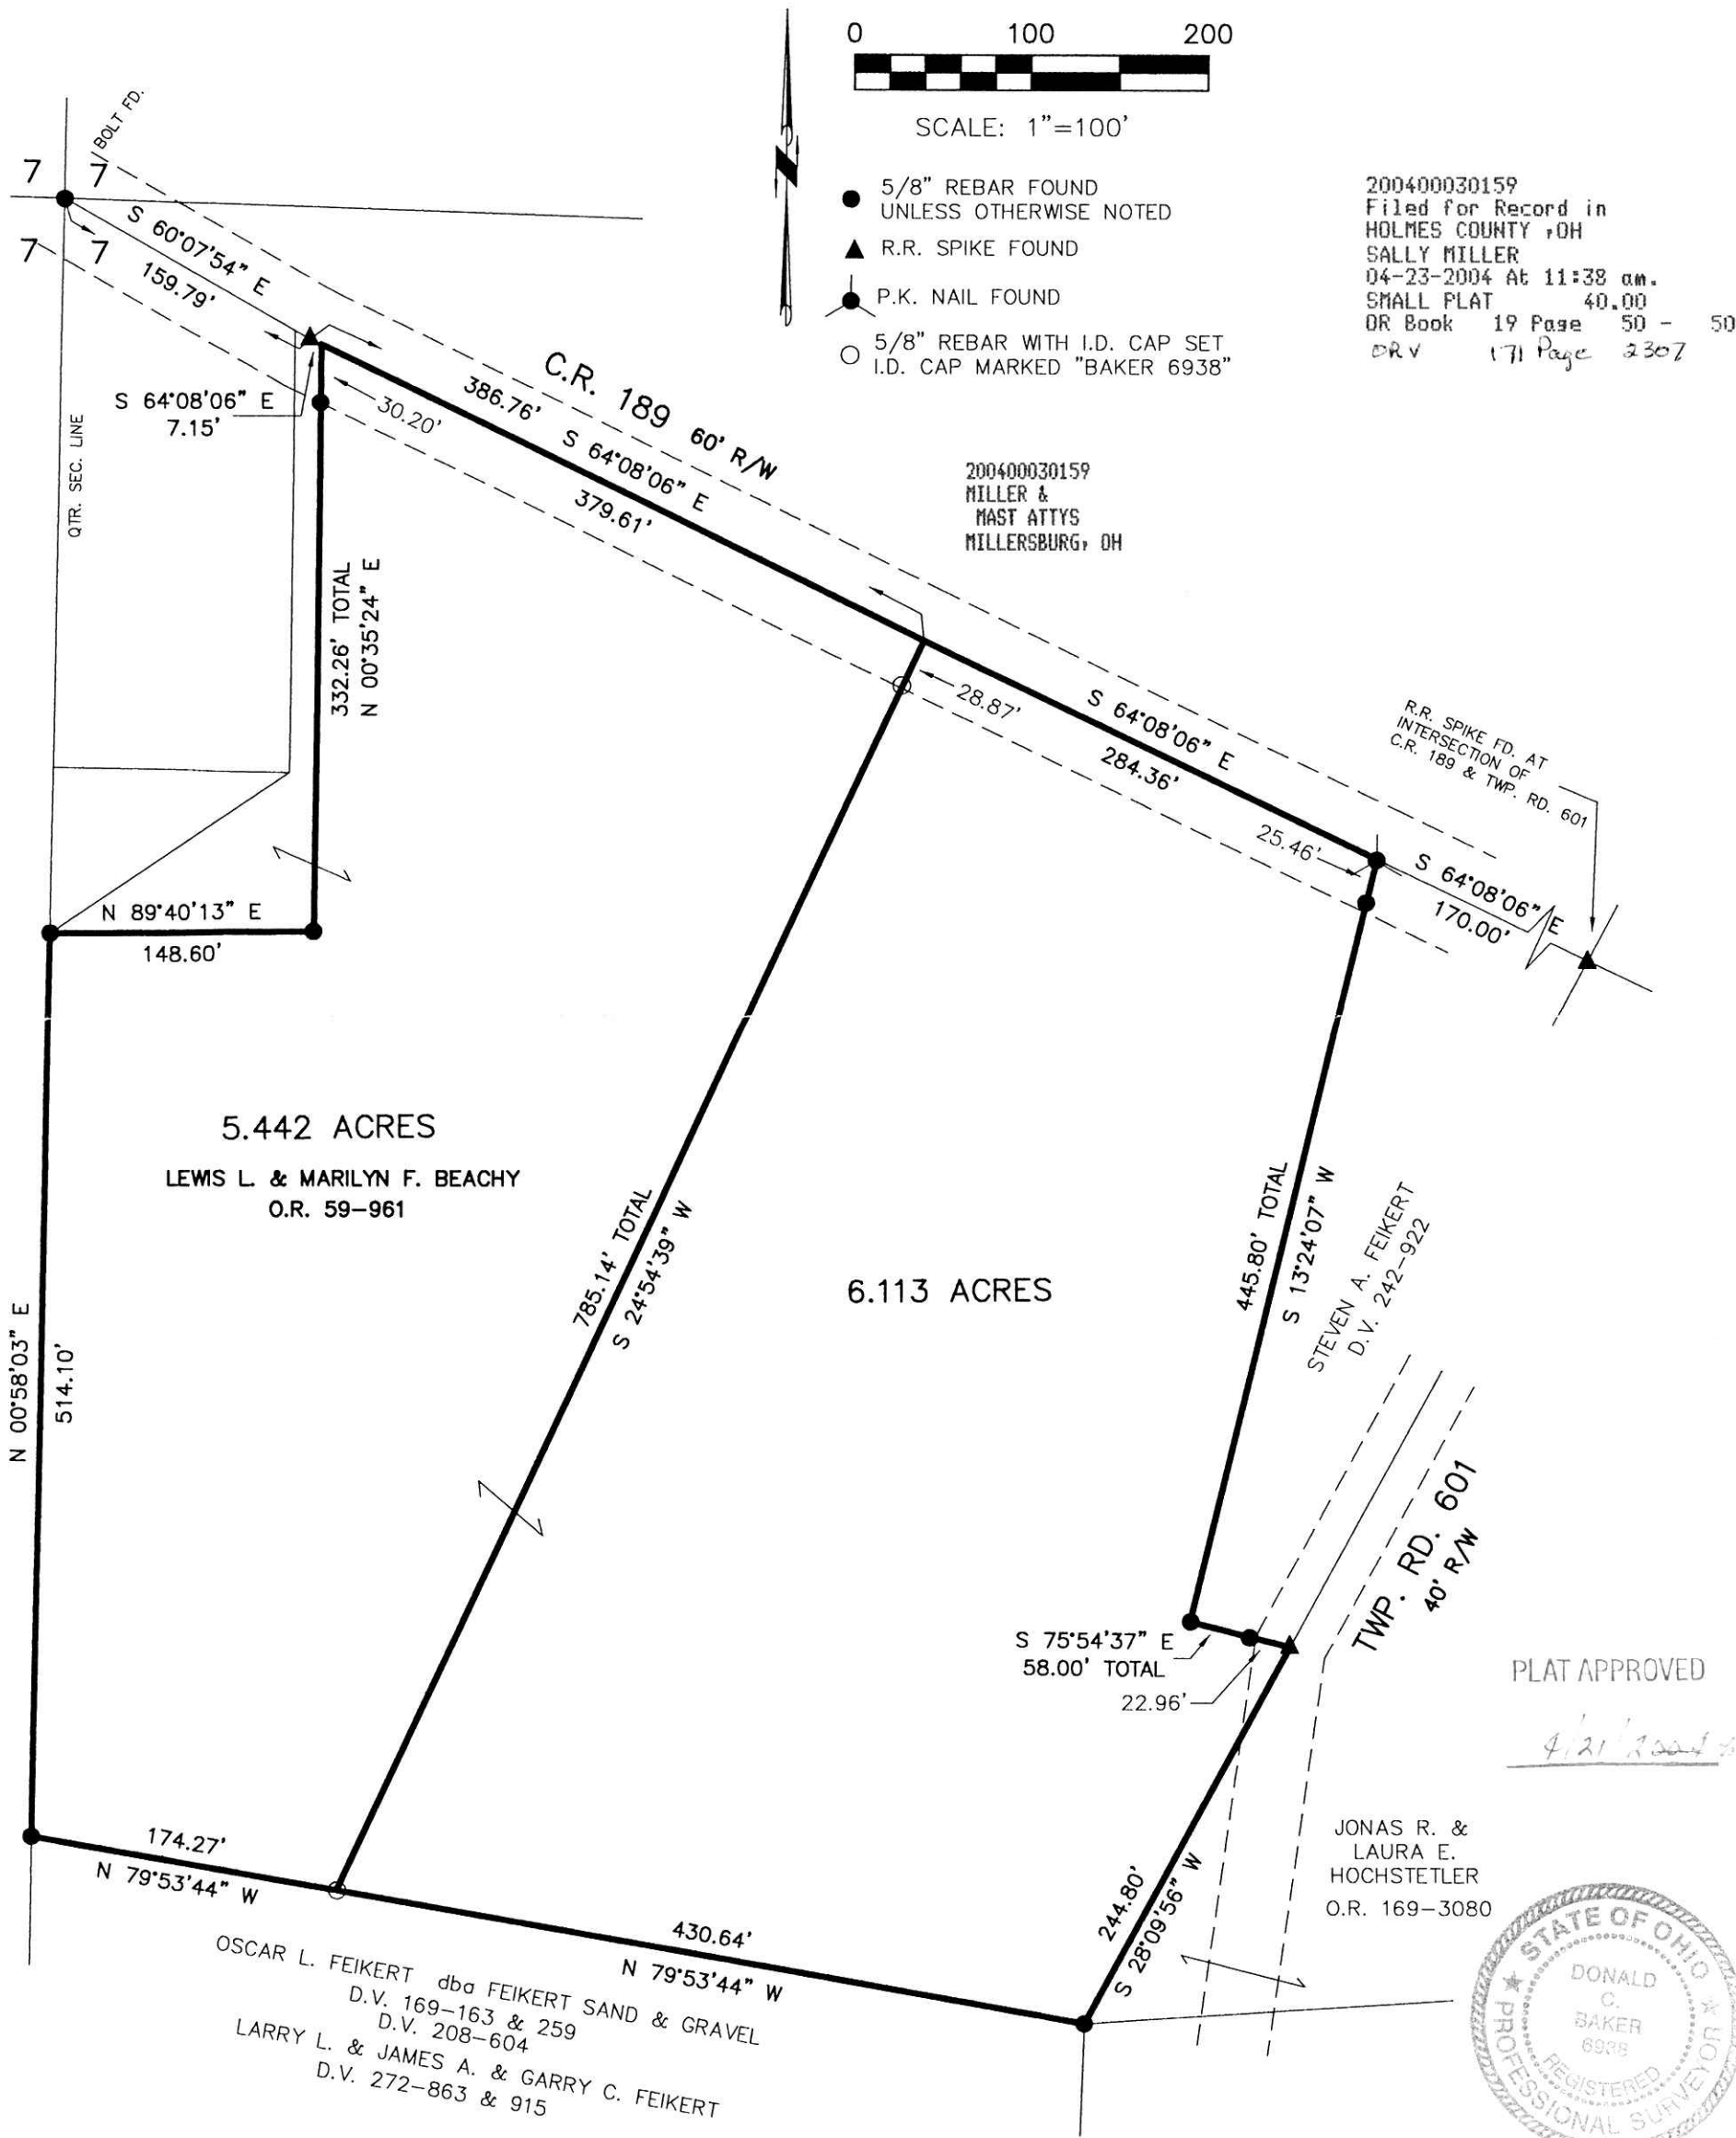

PLAT APPROVED

4/21/2004

JONAS R. &
LAURA E.
HOCHSTETLER
O.R. 169-3080



DONALD C. BAKER SURVEYING
138 N. CLAY ST.
MILLERSBURG, OHIO, 44654
PH. 330-674-4788
FAX. 330-674-6027

I CERTIFY THIS SURVEY TO BE CORRECT TO THE BEST OF MY KNOWLEDGE.

Donald C Baker

DONALD C. BAKER P.S. 6938
DATE: MARCH 22, 2004

DCB\ERZ
File Name: WORK2\S-151-04\ERZ