

VILLAGE OF MILLERSBURG
PART OF OUT LOT 67

HARDY TOWNSHIP
N.W. QTR. SECTION 19
T-9 N; R-7 W
HOLMES COUNTY, OHIO

SURVEYED FOR: NOAH TROYER

LOT SPLIT

APPROVED BY THE
VILLAGE OF MILLERSBURG
PLANNING COMMISSION
NO VOTES CAST

J. McDowell
VILLAGE CLERK



PLANNING COMMISSION

DATE: 4-7-04

REFERENCES

- DEED VOL. 209 PAGE 113
- DEED VOL. 273 PAGE 976
- PLAT VOL. 2 PAGE 171
- PLAT VOL. 15 PAGE 92
- PLAT VOL. 16 PAGE 898
- BEARINGS FROM PLAT VOL. 15 PAGE 92

200400030391
 Filed for Record in
 HOLMES COUNTY, OH
 SALLY MILLER
 05-05-2004 At 12:04 pm.
 SMALL PLAT 40.00
 DR Book 19 Page 62 - 62
 ORV 171 Page 348

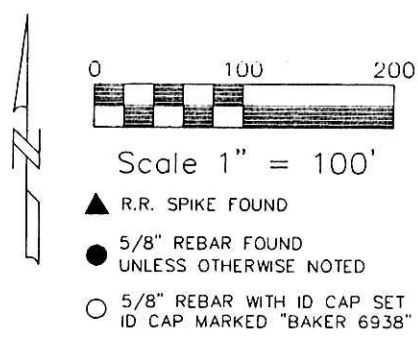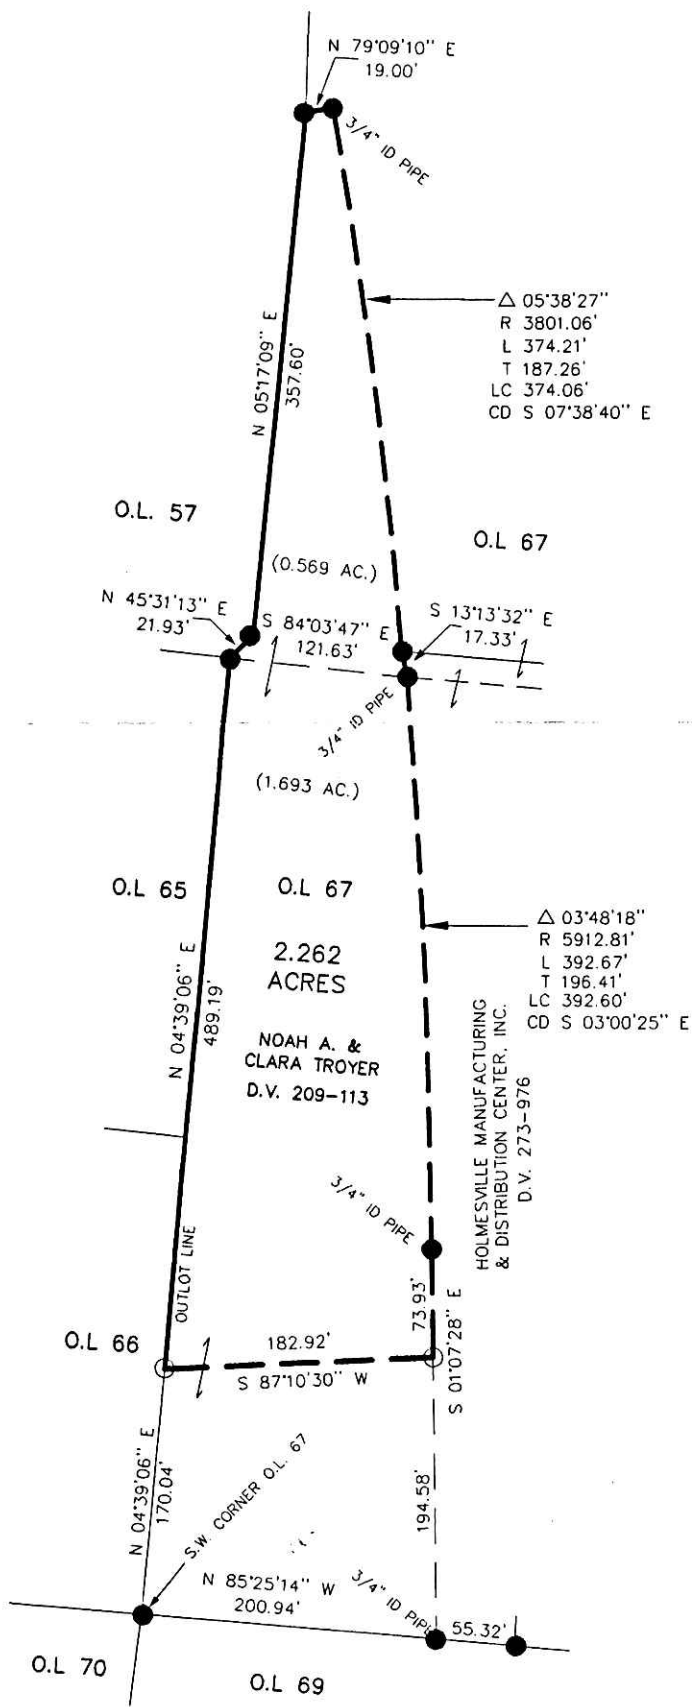

200400030391
 HEARTLAND TITLE AGENCY
 138 E JACKSON ST
 MILLERSBURG, OH 44654



I CERTIFY THIS SURVEY TO BE CORRECT
 TO THE BEST OF MY KNOWLEDGE.

Jamie D. Darr
 JAMIE D. DARR P.S. 7755
 DATE: MARCH 18, 2004
 JDD\ALG
 File Name: C:\JOBS1\S-183-04\MLD-ERZ
 S-3 File: S-24-04

DONALD C. BAKER SURVEYING
 138 N. CLAY ST.
 MILLERSBURG, OHIO 44654
 PH. 330-674-4788
 FAX. 330-674-6027

PLAT APPROVED
5/3/2004 b