

REFERENCES



DEED VOL. 156 PAGE 553
 DEED VOL. 208 PAGE 438
 DEED VOL. 272 PAGE 625
 DEED VOL. 279 PAGE 135
 PLAT VOL. 12 PAGE 667
 PLAT VOL. 8 PAGE 554
 SURVEY RECORD 3 PAGE 123

HARDY TOWNSHIP
 3RD. QTR., LOT 5
 T-9 N; R-7 W
 HOLMES COUNTY, OHIO
 SURVEYED FOR: TRAVIS WHITE

200400030561
 Filed for Record in
 HOLMES COUNTY, OH
 SALLY MILLER
 05-14-2004 At 11:55 am.
 SMALL PLAT 40.00
 OR Book 19 Page 70 - 70
 OR vol 172 page 806

BEARINGS FROM SURVEY RECORD 3 PAGE 123

200400030561
 HEARTLAND
 TITLE
 MILLERSBURG, OH

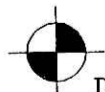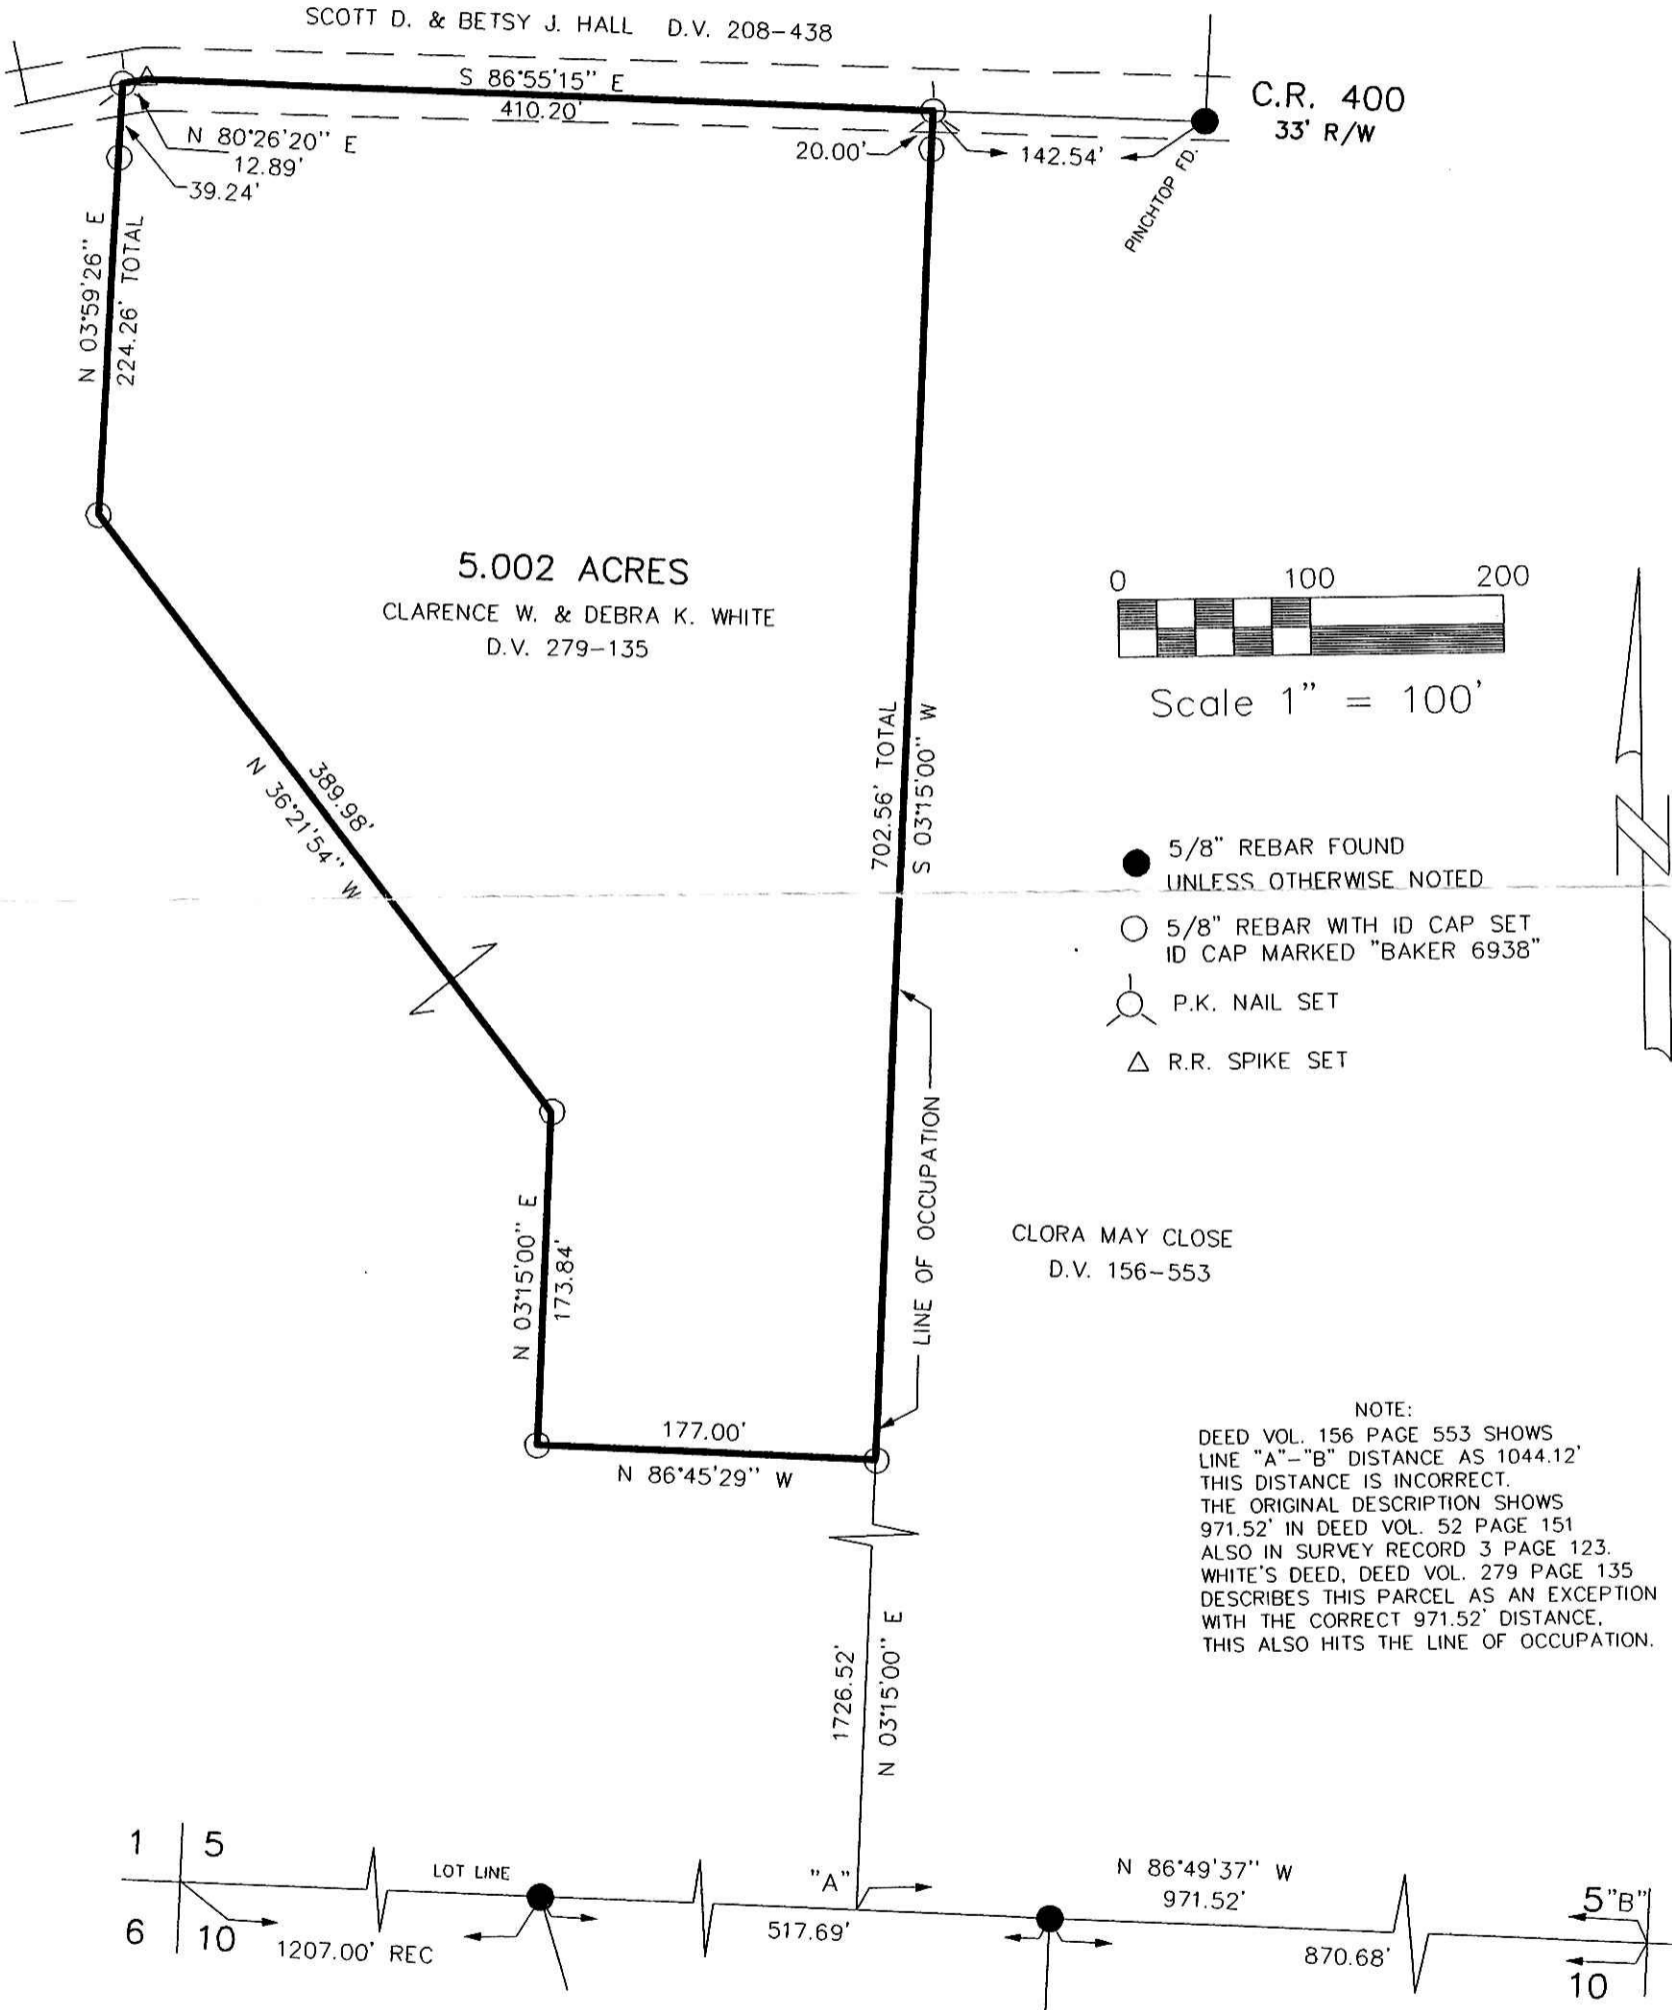

DONALD C. BAKER SURVEYING
 138 N. CLAY ST.
 MILLERSBURG, OHIO 44654
 PH. 330-674-4788
 FAX. 330-674-6027



I CERTIFY THIS SURVEY TO BE CORRECT TO THE BEST OF MY KNOWLEDGE.

Donald C. Baker
 DONALD C. BAKER P.S. 6938
 DATE: NOV. 7, 2003

FDB\ALG
 File Name: C:\JOBS1\S-959-03\ERZ
 S-3 Data: JOBS\S-959-03