

Instrument 200400030621 OR Book Page 19 73

MONROE TOWNSHIP
3RD. QTR., LOT 22
T-9 N; R-8 W
HOLMES COUNTY, OHIO
SURVEYED FOR: MAYNARD HUMMEL


REFERENCES:
DEED VOL. 226 PAGE 850
O.R. 77 PAGES 457 & 462
PLAT VOL. 18 PAGE 595
PLAT VOL. 8 PAGE 440
BEARINGS FROM PLAT VOL.18 PAGE 595

 DONALD C. BAKER SURVEYING
138 N. CLAY ST.
MILLERSBURG, OH 44654
PH. 330-674-4788
FAX: 330-674-6027



I CERTIFY THIS SURVEY TO BE CORRECT TO THE BEST OF MY KNOWLEDGE.

Donald C. Baker
DONALD C. BAKER PS 6938
FCC\FDB DATE: MARCH 30, 2004
File Name: C:\JOBS\S-217-04\FDB

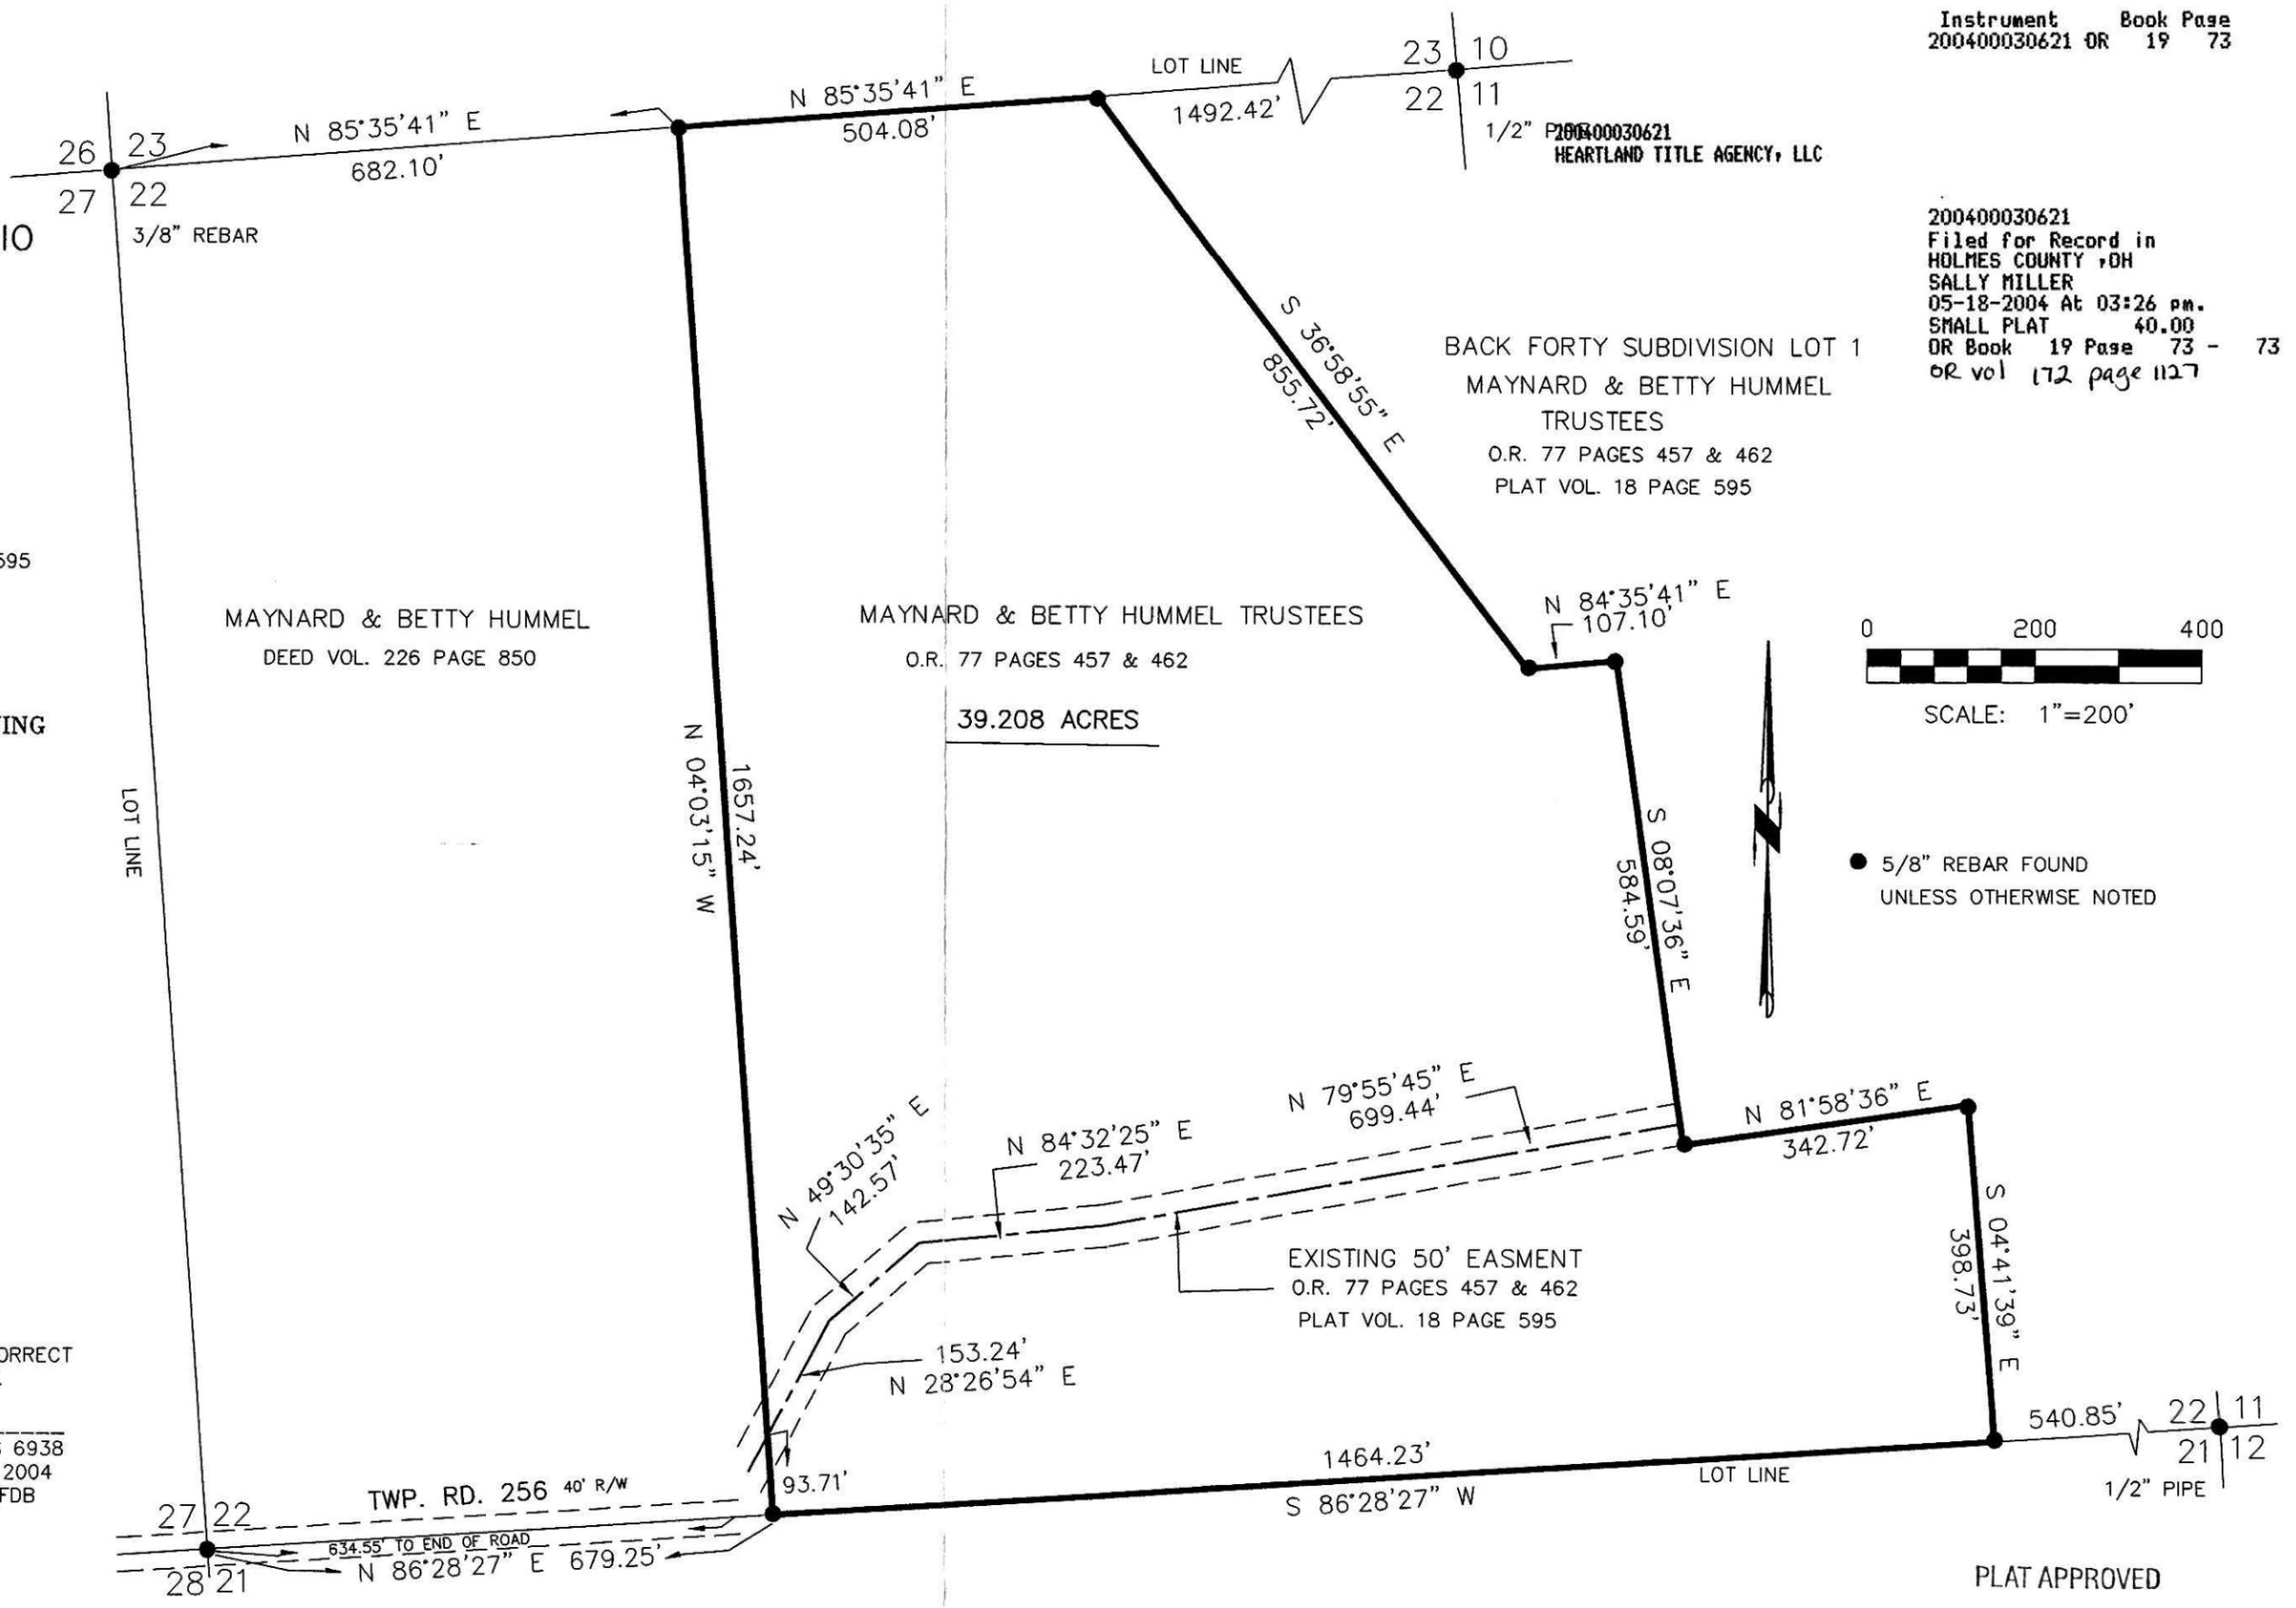


1/2" PIPE
HEARTLAND TITLE AGENCY, LLC

BACK FORTY SUBDIVISION LOT 1
MAYNARD & BETTY HUMMEL
TRUSTEES
O.R. 77 PAGES 457 & 462
PLAT VOL. 18 PAGE 595

MAYNARD & BETTY HUMMEL
DEED VOL. 226 PAGE 850

MAYNARD & BETTY HUMMEL TRUSTEES
O.R. 77 PAGES 457 & 462

39.208 ACRES

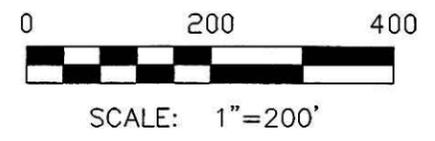

● 5/8" REBAR FOUND
UNLESS OTHERWISE NOTED

EXISTING 50' EASEMENT
O.R. 77 PAGES 457 & 462
PLAT VOL. 18 PAGE 595

PLAT APPROVED

5/14/2004