

Scale 1" = 50'

- 5/8" REBAR FOUND UNLESS OTHERWISE NOTED
- 5/8" REBAR WITH ID CAP SET ID CAP MARKED "BAKER 6938"



VILLAGE OF MT. HOPE  
 LOT 51 & PART OF A VACATED ALLEY (1-414)  
 HOLMES COUNTY, OHIO

SURVEYED FOR: JOHN RABER

SALT CREEK TOWNSHIP  
 S.E. QTR. SECTION 2  
 T-14 N, R-12 W

REFERENCES


- DEED VOL. 213 PAGE 9
- DEED VOL. 179 PAGE 365
- O.R. VOL. 113 PAGE 310
- O.R. VOL. 154 PAGE 206

BEARINGS BASIS DV 158 PG 423

200400030771  
 Filed for Record in  
 HOLMES COUNTY, OH  
 SALLY MILLER  
 05-25-2004 At 12:13 pm.  
 SMALL PLAT 40.00  
 OR Book 19 Page 81 - 81  
 CR Vol 172 page 1869

200400030771  
 PAUL MILLER LAW OFFICE  
 MILLERSBURG, OH 44654


INDEXED

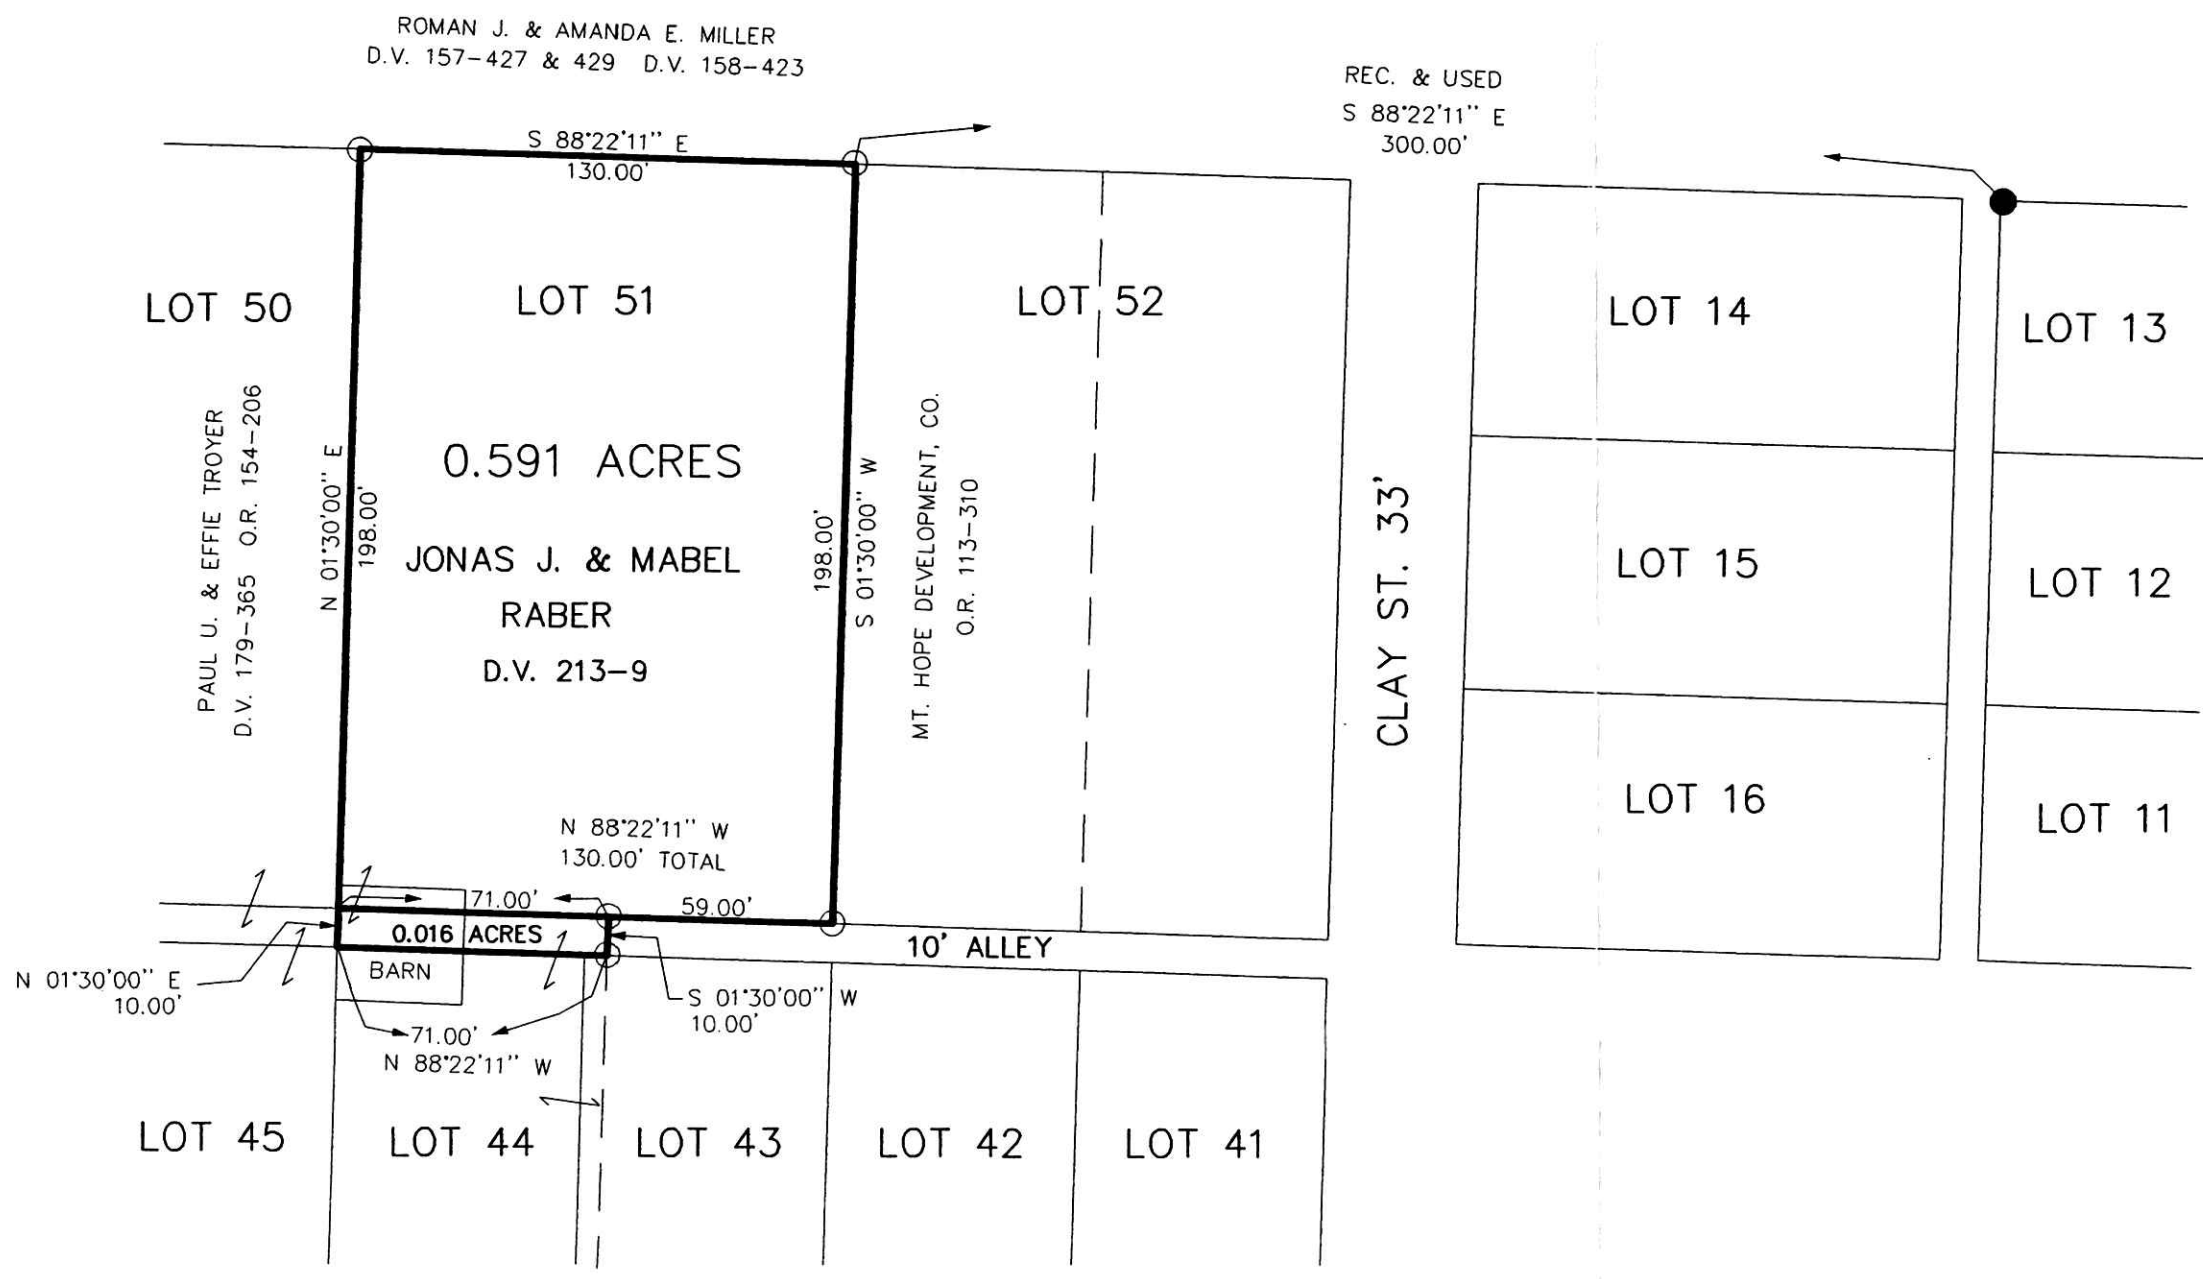

I CERTIFY THIS SURVEY TO BE CORRECT TO THE BEST OF MY KNOWLEDGE.

*Jamie D. Darr*  
 JAMIE D. DARR P.S. 7755  
 DATE: MAY 6, 2004 JDD\ALG

File Name: C:\JOBS1\S-13-04\MLD

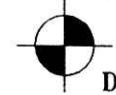

DONALD C. BAKER SURVEYING  
 138 N. CLAY ST.  
 MILLERSBURG, OHIO 44654  
 PH. 330-674-4788  
 FAX. 330-674-6027

PLAT APPROVED

5/25/2004 b