

Instrument Book Page
200400030886 DR 19 88

SALT CREEK TOWNSHIP
N.W. QTR. SECTION 35
T-15 N; R-12 W
HOLMES COUNTY, OHIO



SURVEYED FOR: ADEN WEAVER

200400030886
Filed for Record in
HOLMES COUNTY, OH
SALLY MILLER
06-01-2004 At 12:30 pm.
SMALL PLAT 40.00
DR Book 19 Page 88 - 88
CRV 172 Page 2391

REFERENCES

- DEED VOL. 230 PAGE 597
- DEED VOL. 273 PAGE 652
- PLAT VOL. 16 PAGE 750
- BEARINGS FROM PLAT VOL 8 PAGE 437

200400030886
PAUL A
MILLER LAW
MILLERSBURG, OH

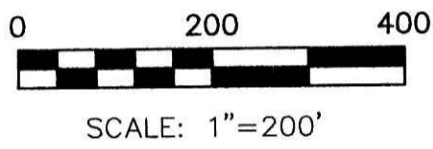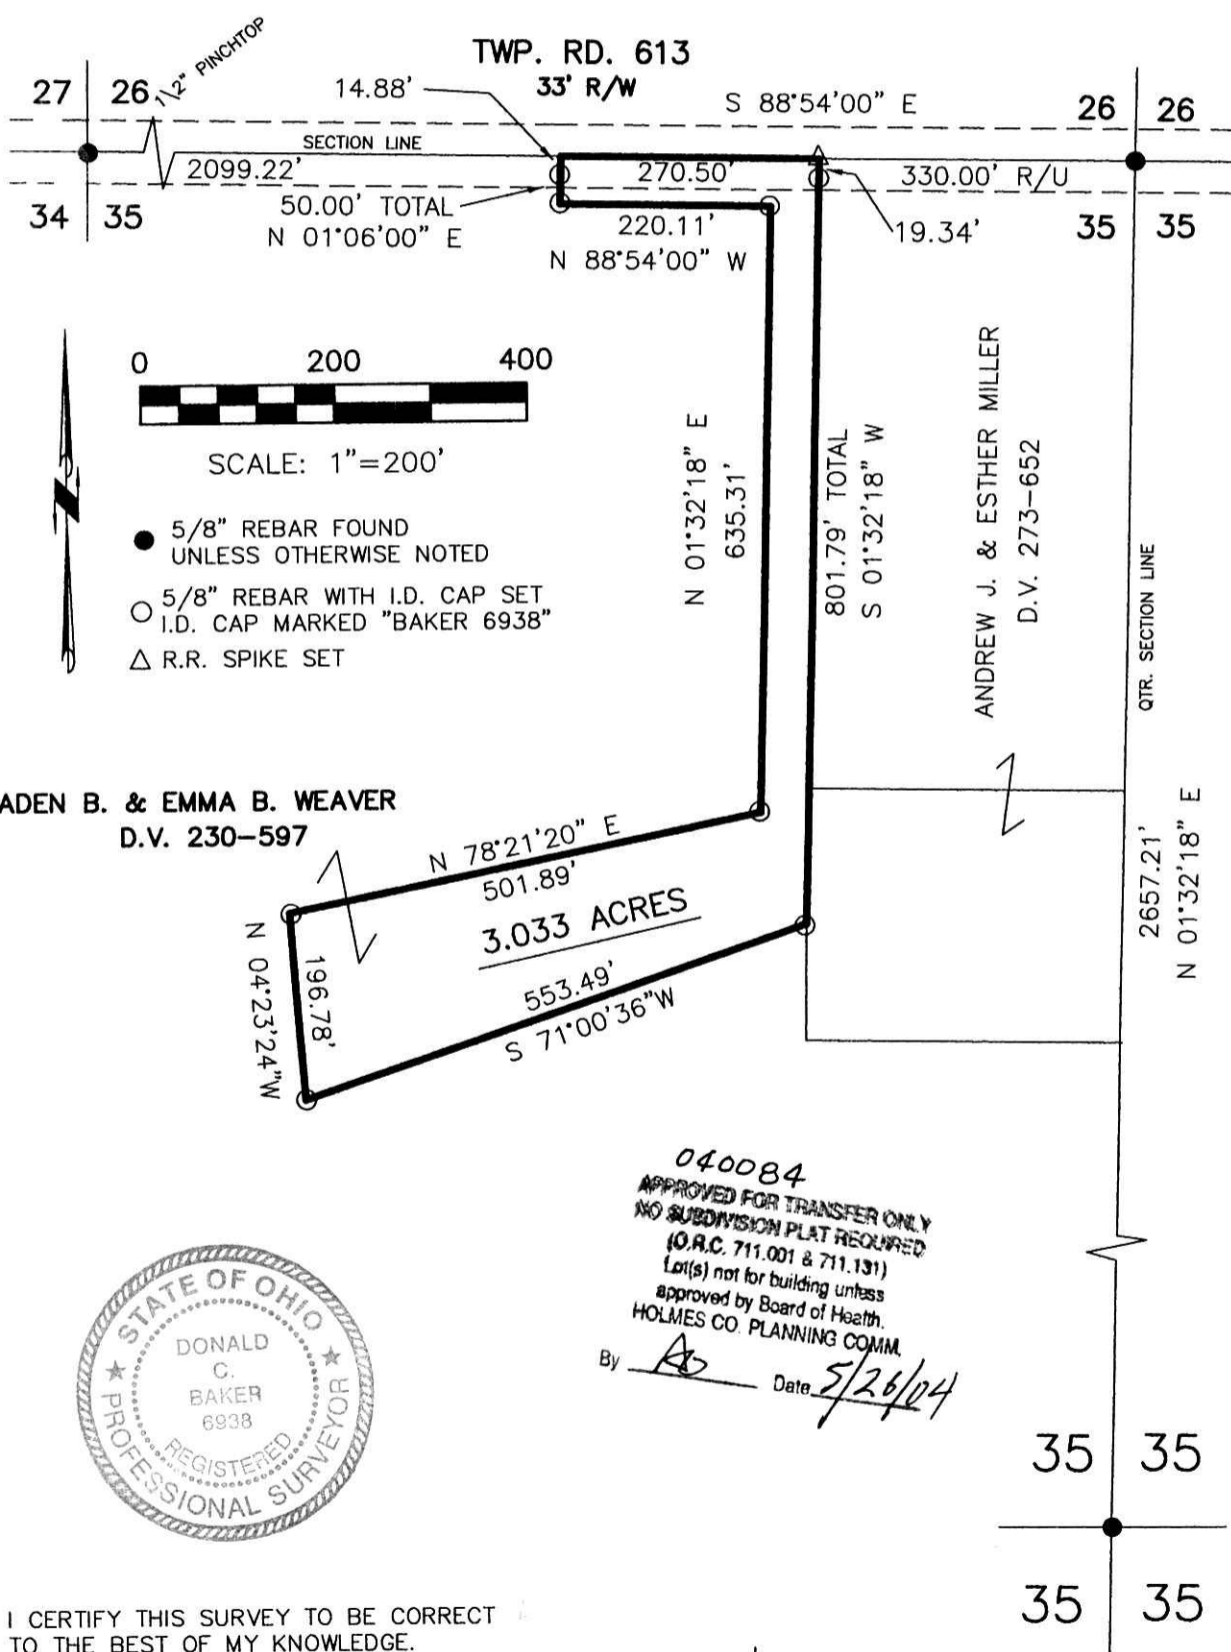

- 5/8" REBAR FOUND UNLESS OTHERWISE NOTED
- 5/8" REBAR WITH I.D. CAP SET I.D. CAP MARKED "BAKER 6938"
- △ R.R. SPIKE SET

ADEN B. & EMMA B. WEAVER
D.V. 230-597




040084
APPROVED FOR TRANSFER ONLY
NO SUBDIVISION PLAT REQUIRED
(O.R.C. 711.001 & 711.131)
Lot(s) not for building unless
approved by Board of Health,
HOLMES CO. PLANNING COMM.
By AB Date 5/26/04

I CERTIFY THIS SURVEY TO BE CORRECT TO THE BEST OF MY KNOWLEDGE.

Donald C Baker
DONALD C. BAKER P.S. 6938

DATE: MARCH 29, 2004

KES\AEG
File Name: WORK2\S-191-04\KES

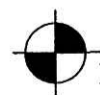

DONALD C. BAKER SURVEYING
138 N. CLAY ST.
MILLERSBURG, OHIO, 44654
PH. 330-674-4788
FAX. 330-674-6027

PLAT APPROVED

5/27/2004-b