

INDEXED




200400031123
Filed for Record in
HOLMES COUNTY, OH
SALLY MILLER
06-11-2004 At 12:46 pm.
PLAT MED 43.20
OR Book 19 Page 98 - 98
OR vol 173 page 73

200400031123
BLAIR BOWER ATTORNEY
MILLERSBURG, OH 44654

MECHANIC TOWNSHIP
N.E. & N.W. QTRS. SECTION 10
T-8 N; R-7 W
HOLMES COUNTY, OHIO

SURVEYED FOR: PAUL HARTMAN

- REFERENCES:
- DEED VOL. 168 PAGE 201
 - DEED VOL. 229 PAGE 635
 - O.R. VOL. 20 PAGE 179
 - O.R. VOL. 168 PAGE 2457
 - PLAT VOL. 4 PAGE 153
 - PLAT VOL. 12 PAGE 165
 - PLAT VOL. 16 PAGE 915
 - PLAT VOL. 18 PAGE 833
- BEARINGS ASSUMED

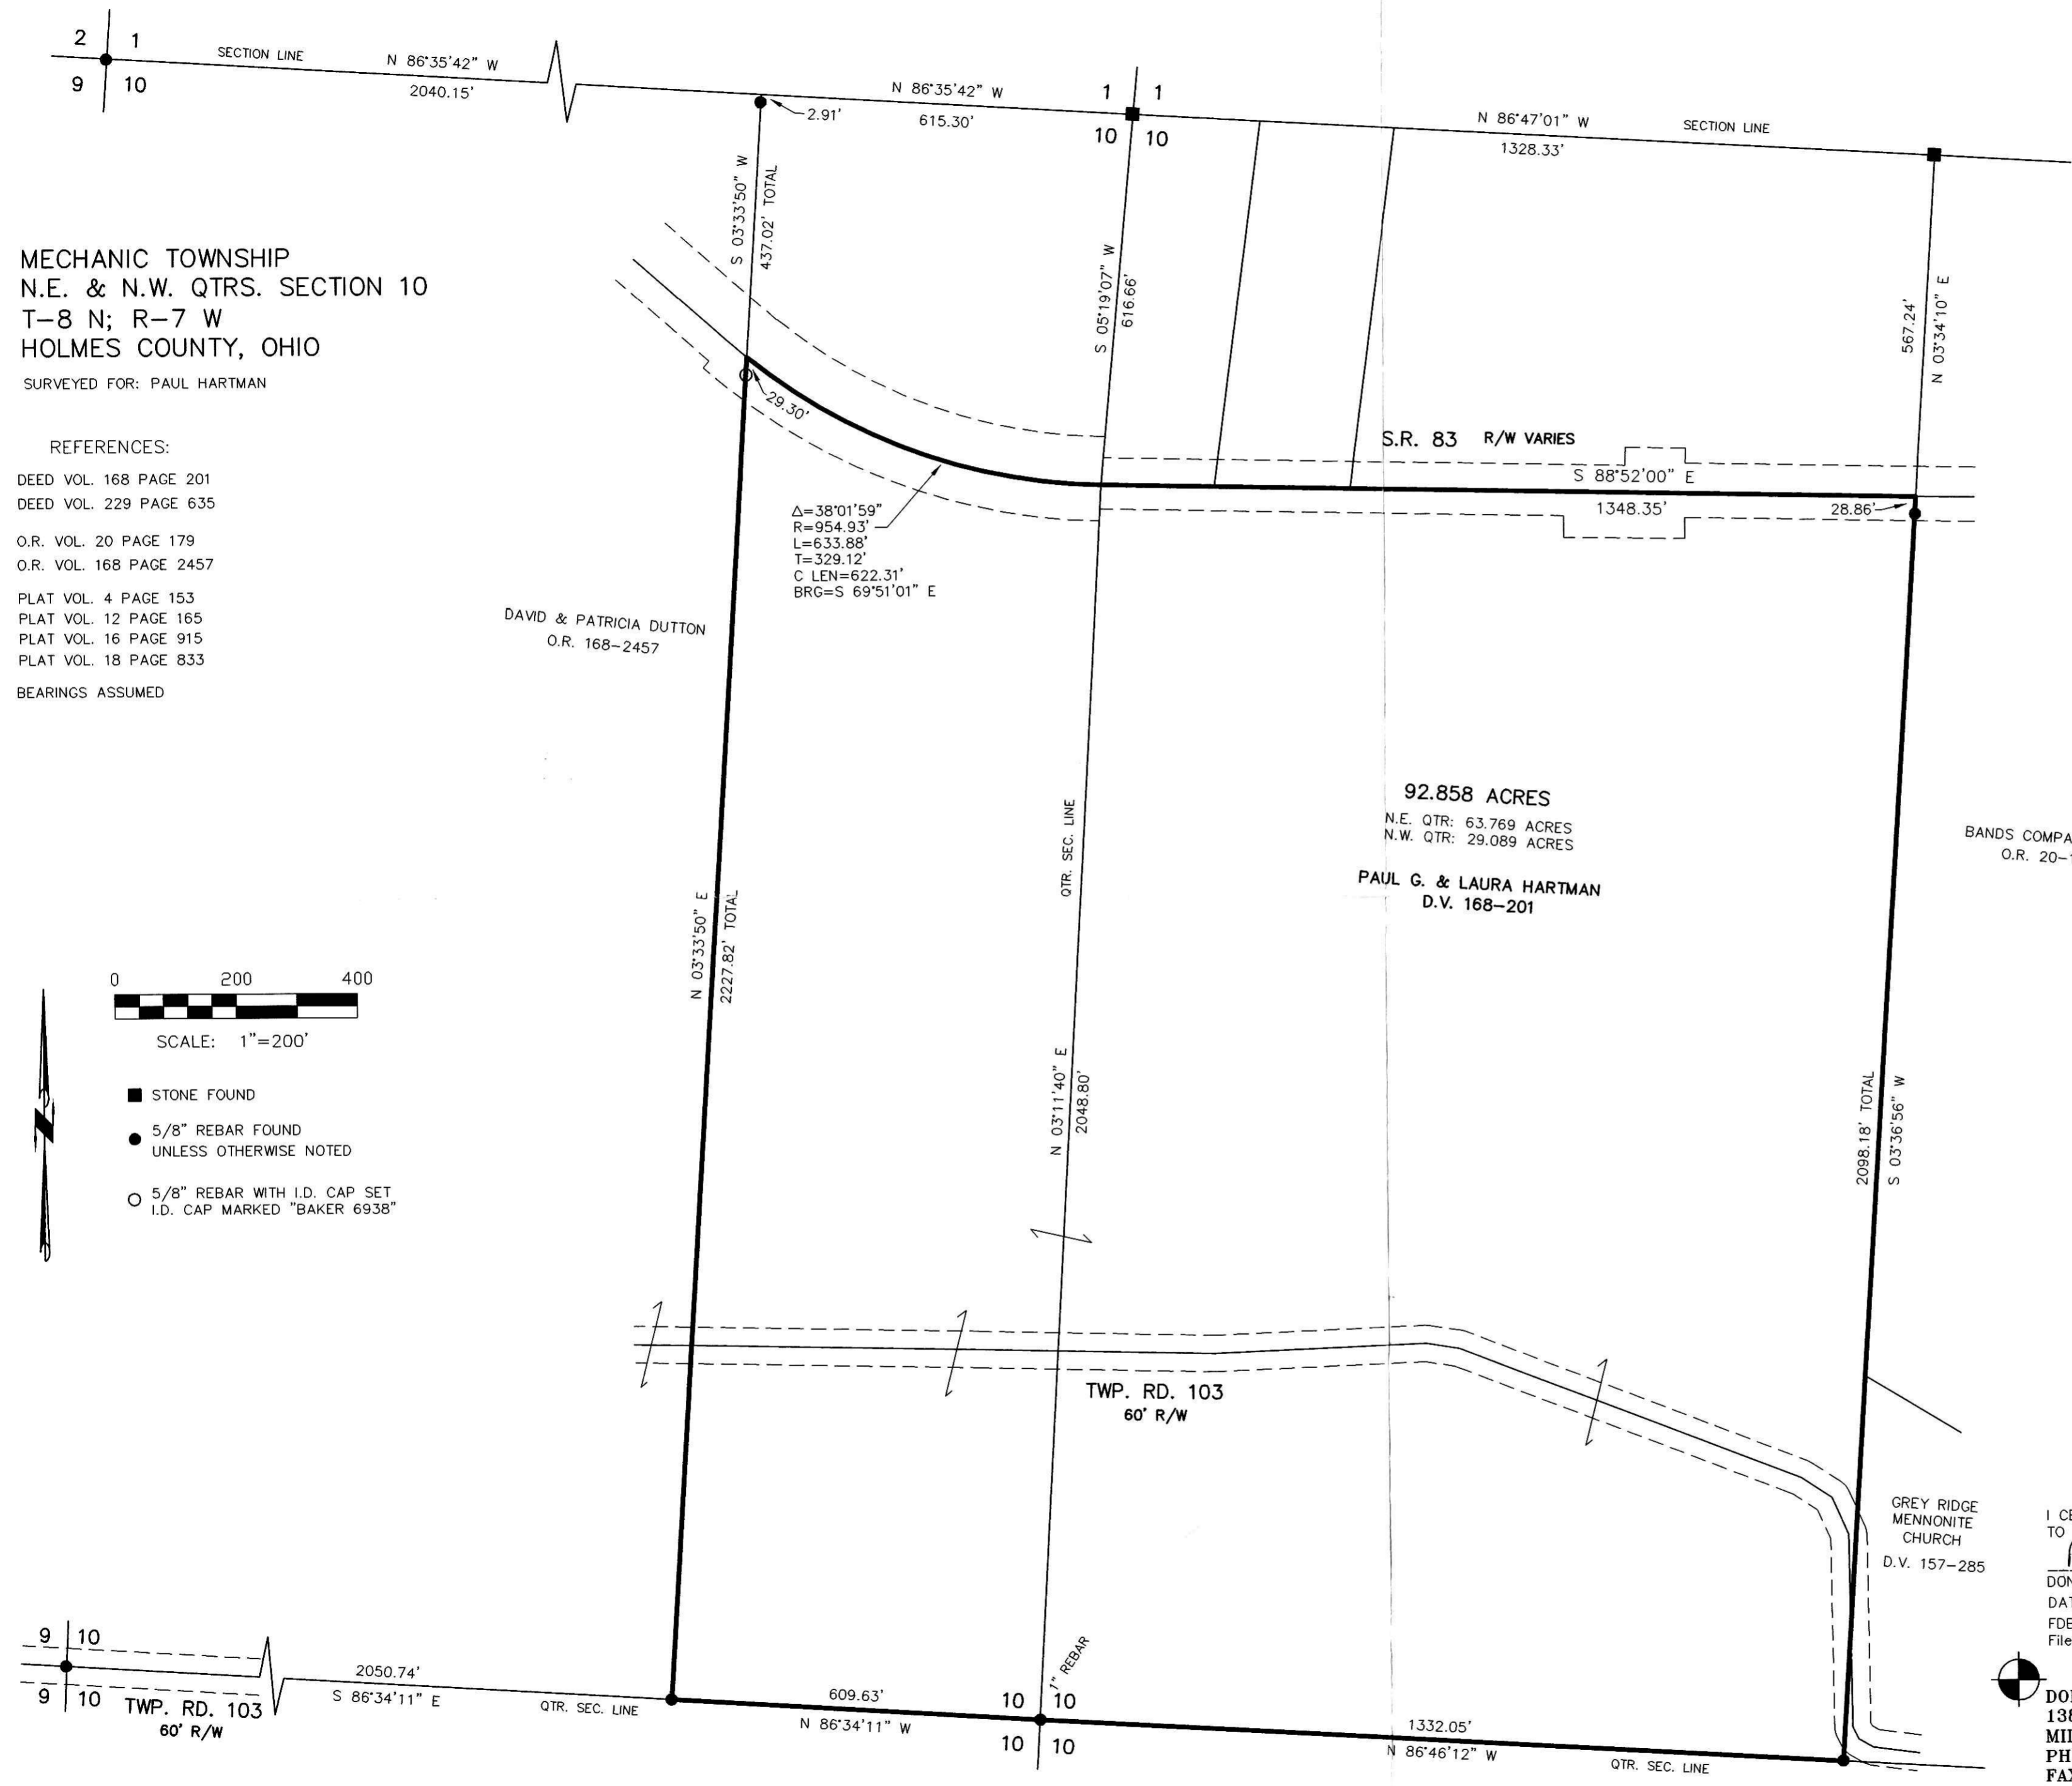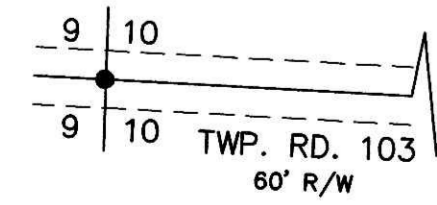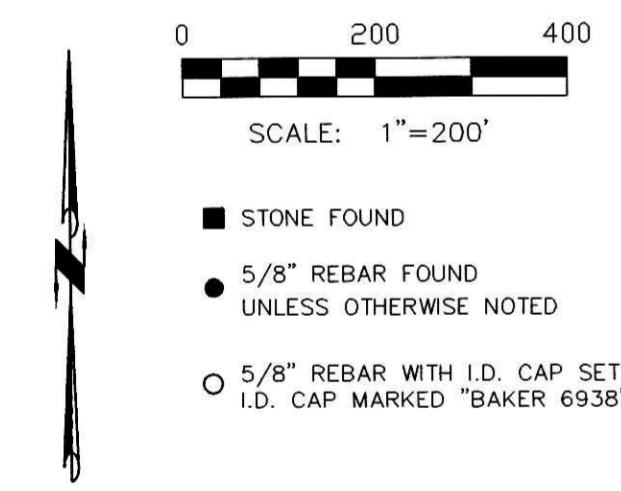

I CERTIFY THIS SURVEY TO BE CORRECT TO THE BEST OF MY KNOWLEDGE.

Donald C. Baker
DONALD C. BAKER PS 6938
DATE: MAY 17, 2004
FDB\ERZ-ALG
File Name: C:\WORK\S-291-04\ERZ



DONALD C. BAKER SURVEYING
138 N. CLAY ST.
MILLERSBURG, OH 44654
PH. 330-674-4788
FAX: 330-674-6027

PLAT APPROVED
6/10/2004