
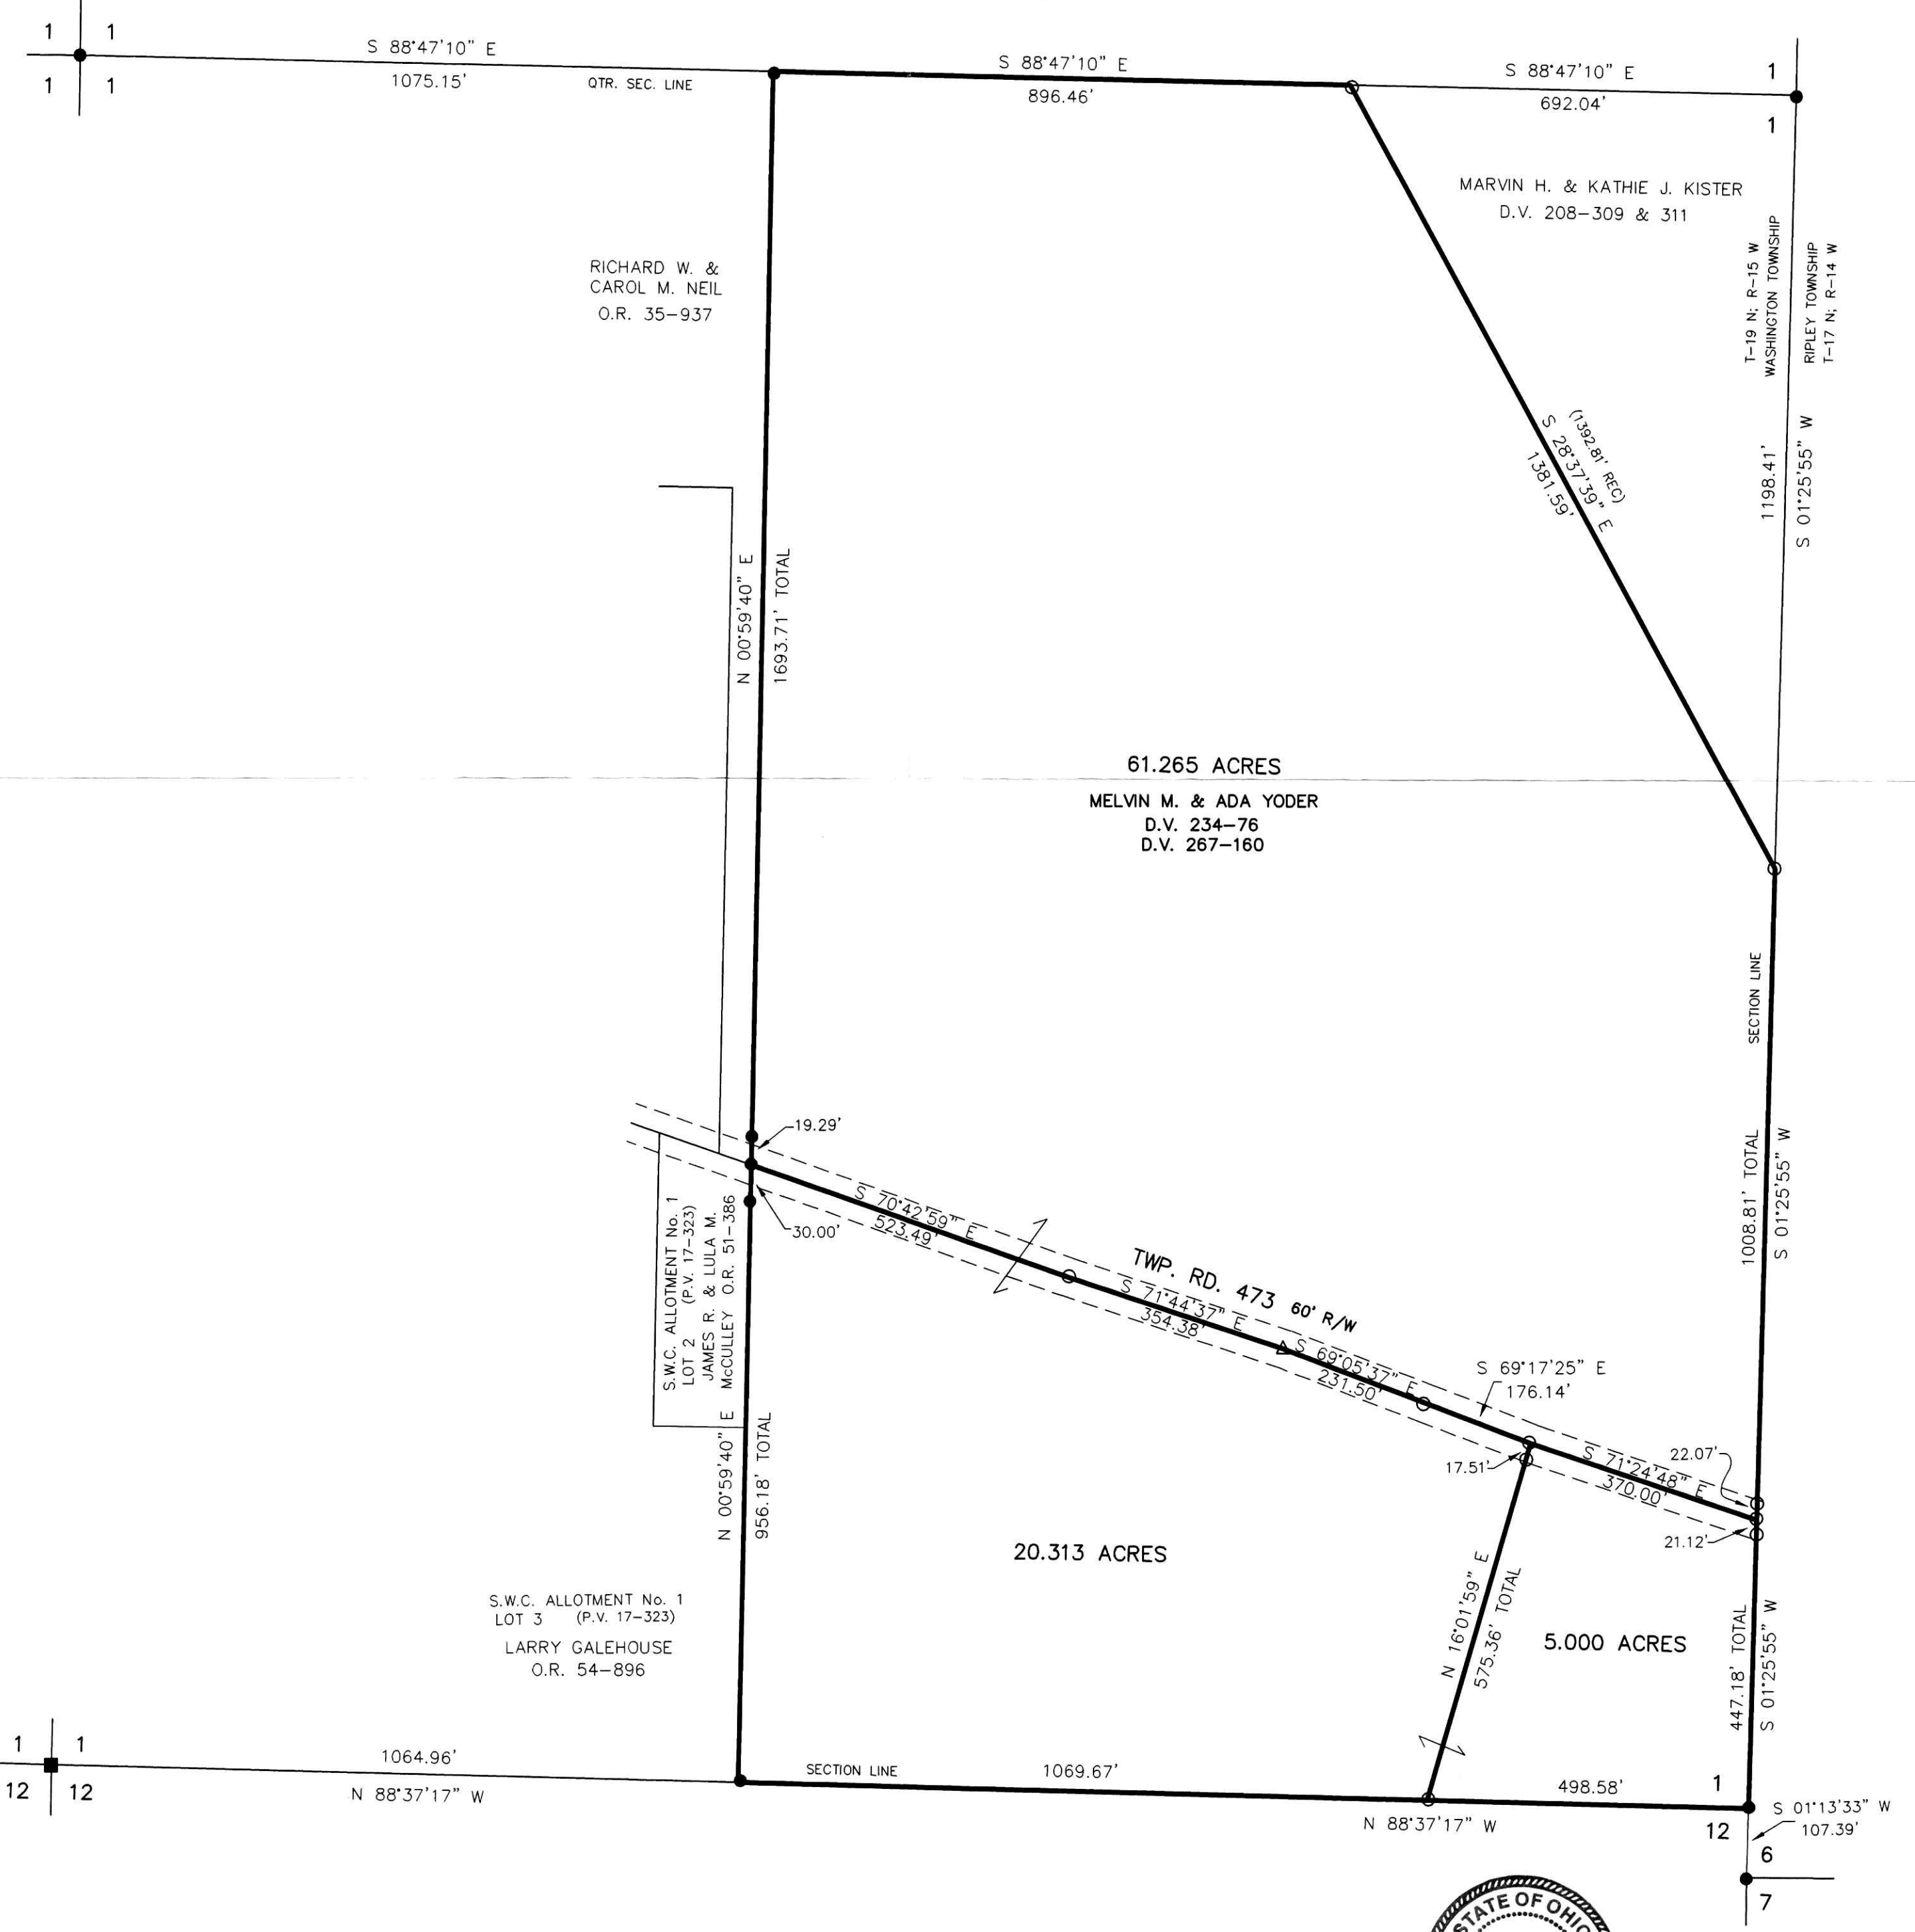


200400031426  
HEARTLAND  
TITLE  
MILLERSBURG, OH

200400031426  
Filed for Record in  
HOLMES COUNTY, OH  
SALLY MILLER  
06-28-2004 At 03:09 PM.  
PLAT MED 43.20  
OR Book 19 Page 109 - 109  
or vol 173 page 1453

WASHINGTON TOWNSHIP  
S.E. QTR. SECTION 1  
T-19 N; R-15 W  
HOLMES COUNTY, OHIO  
SURVEYED FOR: MELVIN YODER

- REFERENCES:
- DEED VOL. 208 PAGES 309 & 311
  - DEED VOL. 267 PAGE 160
  - O.R. VOL. 35 PAGE 937
  - O.R. VOL. 51 PAGE 386
  - O.R. VOL. 54 PAGE 896
  - PLAT VOL. 9 PAGE 57
  - PLAT VOL. 17 PAGES 190 & 323
  - BEARINGS FROM PLAT VOL. 17 PAGE 190

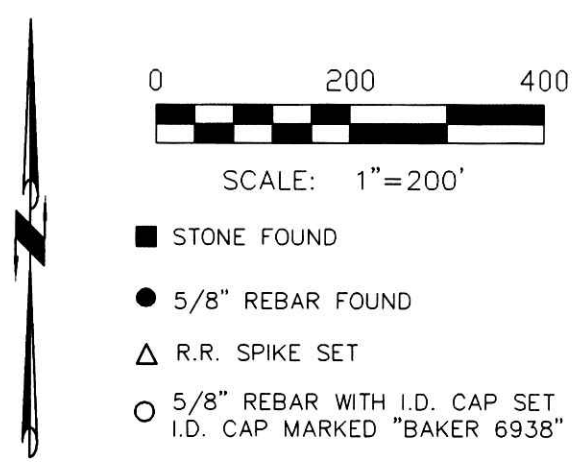

PLAT APPROVED  
6/24/2004

DONALD C. BAKER SURVEYING  
138 N. CLAY ST.  
MILLERSBURG, OH 44654  
PH. 330-674-4788  
FAX: 330-674-6027

I CERTIFY THIS SURVEY TO BE CORRECT TO THE BEST OF MY KNOWLEDGE.  
DONALD C. BAKER PS 6938  
DATE: JUNE 3, 2004  
FDB/AEG  
File Name: C:\WORK\S-407-04\ERZ