

Scale 1" = 300'

- ▲ R.R. SPIKE FOUND
- STONE FOUND
- 5/8" REBAR FOUND UNLESS OTHERWISE NOTED
- 5/8" REBAR WITH I.D. CAP SET I.D. CAP MARKED "BAKER 6938"

WASHINGTON TOWNSHIP  
 N.E. QTR. SECTION 14  
 T-19 N; R-15 W  
 HOLMES COUNTY, OHIO

SURVEYED FOR: JIM DUNCAN

Instrument 200400031498 OR Book Page 19 114

200400031498  
 CRITCHFIELD...  
 & JOHNSTON ATTYS  
 MILLERSBURG, OH

REFERENCES:


- DEED VOL. 222 PAGE 803
- DEED VOL. 255 PAGE 389
- DEED VOL. 257 PAGE 73
- DEED VOL. 270 PAGE 549
- DEED VOL. 270 PAGE 551
- DEED VOL. 266 PAGE 205
- DEED VOL. 240 PAGE 30

- O.R. VOL. 90 PAGE 383
- PLAT VOL. 12 PAGE 924
- PLAT VOL. 14 PAGE 935

BEARINGS FROM PLAT VOL. 14 PAGE 935

(A) CHARLES L. JR. & JANET M. BARNES D.V. 266-205

200400031498  
 Filed for Record in  
 HOLMES COUNTY, OH  
 SALLY MILLER  
 07-02-2004 At 09:56 am.  
 SMALL PLAT 40.00  
 OR Book 19 Page 114 - 114  
 CRvol 173 pages 1743+1745

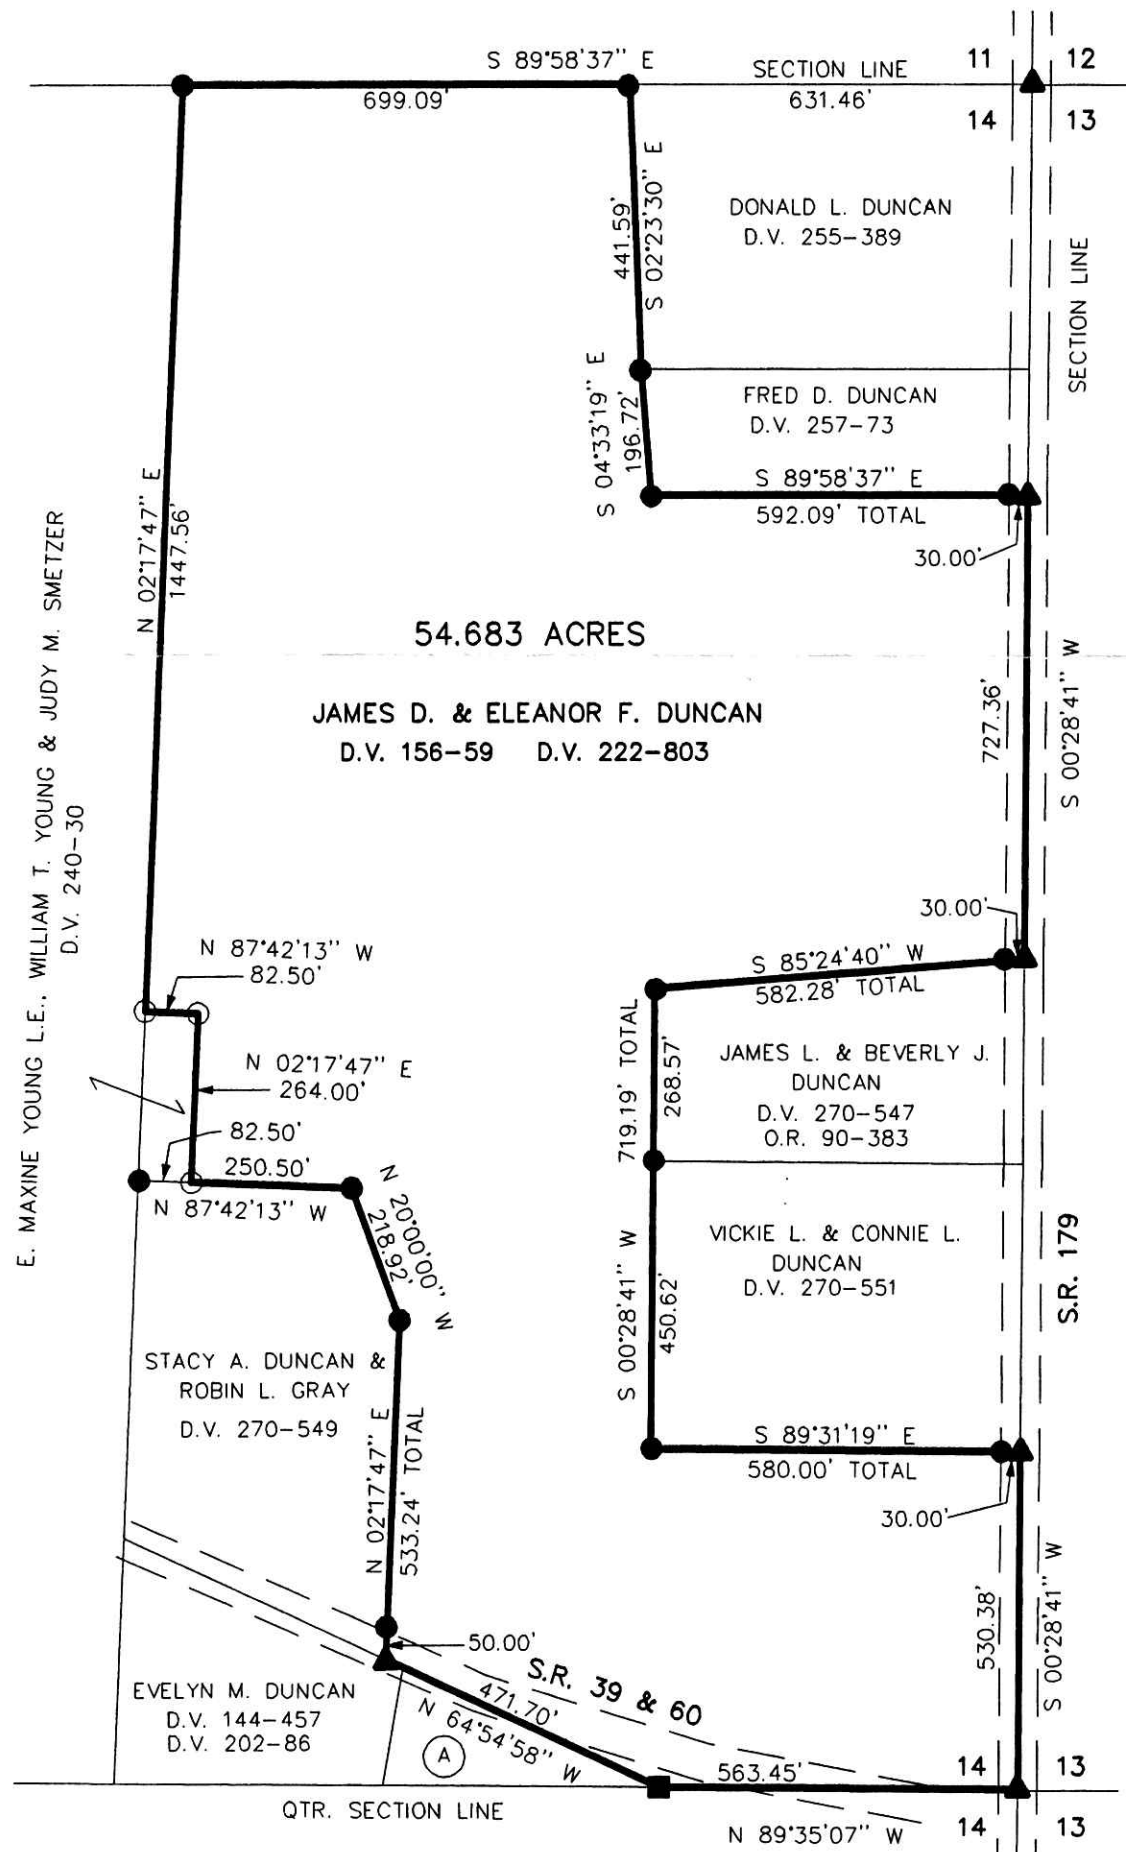

PLAT APPROVED

6/30/2004



I CERTIFY THIS SURVEY TO BE CORRECT TO THE BEST OF MY KNOWLEDGE.

*J. D. Darr*  
 JAMIE D. DARR P.S. 7755  
 DATE: FEBRUARY 18, 2004



DONALD C. BAKER SURVEYING  
 138 N. CLAY ST.  
 MILLERSBURG, OHIO 44654  
 PH. 330-674-4788  
 FAX 330-674-6027