


SURVEYED FOR: MIKE BROWN

Instrument Book Page
 200400031510 OR 19 116

REFERENCES

- O.R. VOL. 19 PAGE 812
- O.R. VOL. 60 PAGE 733
- O.R. VOL. 156 PAGE 636
- PLAT VOL. 16 PAGE 318
- PLAT VOL. 17 PAGE 541
- PLAT VOL. 18 PAGE 676
- BEARINGS FROM PLAT VOL 17 PAGE 541

200400031510
 RINFRET & KNOWLING, ATTY

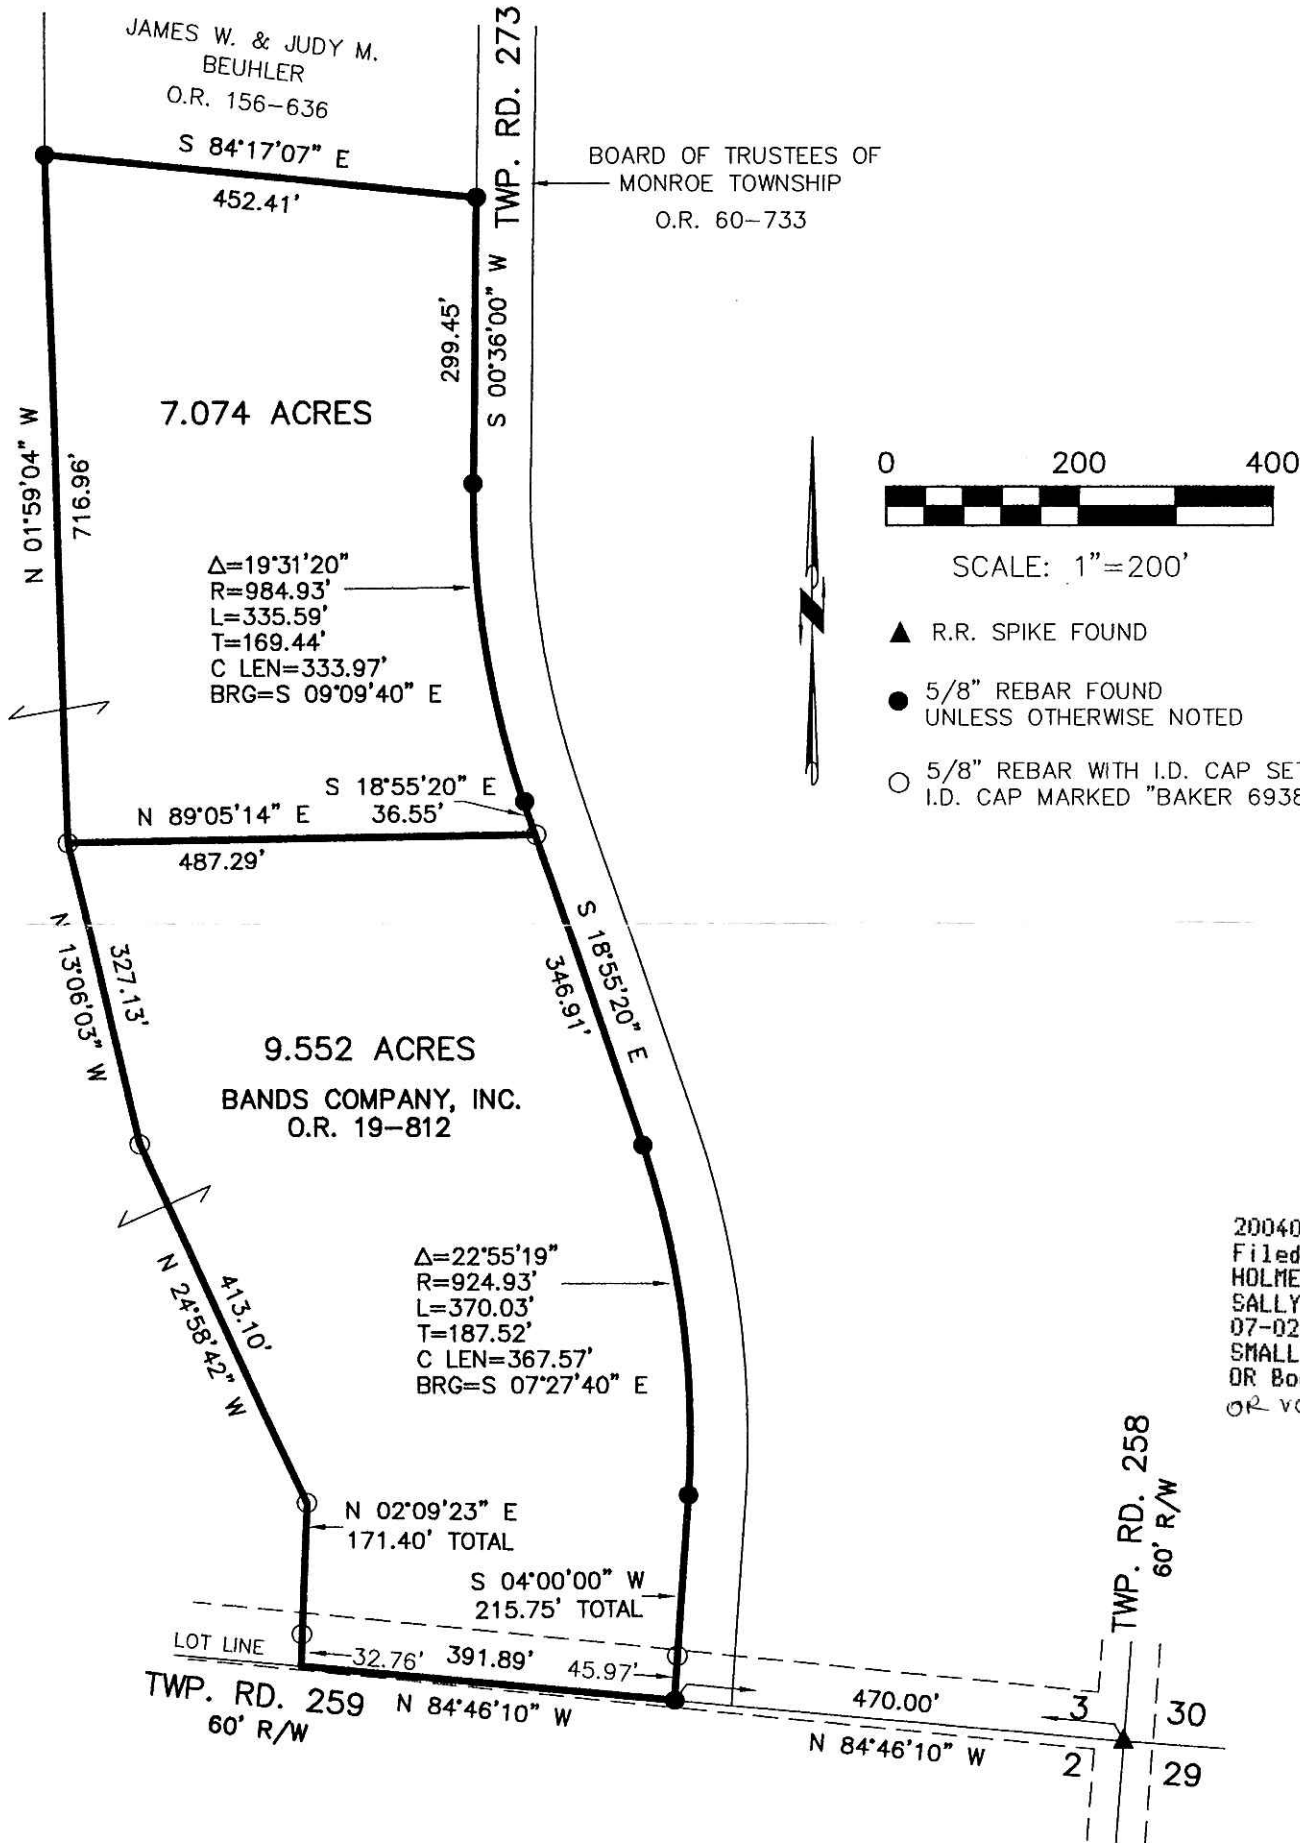

200400031510
 Filed for Record in
 HOLMES COUNTY, OH
 SALLY MILLER
 07-02-2004 At 12:30 pm.
 SMALL PLAT 40.00
 OR Book 19 Page 116 - 116
 OR vol 173 page 1787



DONALD C. BAKER SURVEYING
 138 N. CLAY ST.
 MILLERSBURG, OHIO, 44654
 PH. 330-674-4788
 FAX. 330-674-6027



I CERTIFY THIS SURVEY TO BE CORRECT
 TO THE BEST OF MY KNOWLEDGE.

Donald C. Baker
 DONALD C. BAKER P.S. 6938
 DATE: APRIL 27, 2004

FDB\ALG
 File Name: WORK2\S-275-04\ERZ

PLAT APPROVED

5/12/2004