



VILLAGE OF WINESBURG
 PAINT TOWNSHIP
 3RD. QTR. LOT 37
 T-10 N; R-4 W
 HOLMES COUNTY, OHIO
 SURVEYED FOR: DAVID MILLER

REFERENCES

- DEED VOL. 221 PAGE 513
- DEED VOL. 264 PAGE 108
- DEED VOL. 225 PAGE 806
- DEED VOL. 227 PAGE 689
- DEED VOL. 252 PAGE 625
- DEED VOL. 221 PAGE 690
- O.R. VOL. 30 PAGE 271
- O.R. VOL. 132 PAGE 785
- O.R. VOL. 67 PAGE 524
- PLAT VOL. 14 PAGE 412
- BEARINGS FROM PLAT VOL 14 PAGE 412

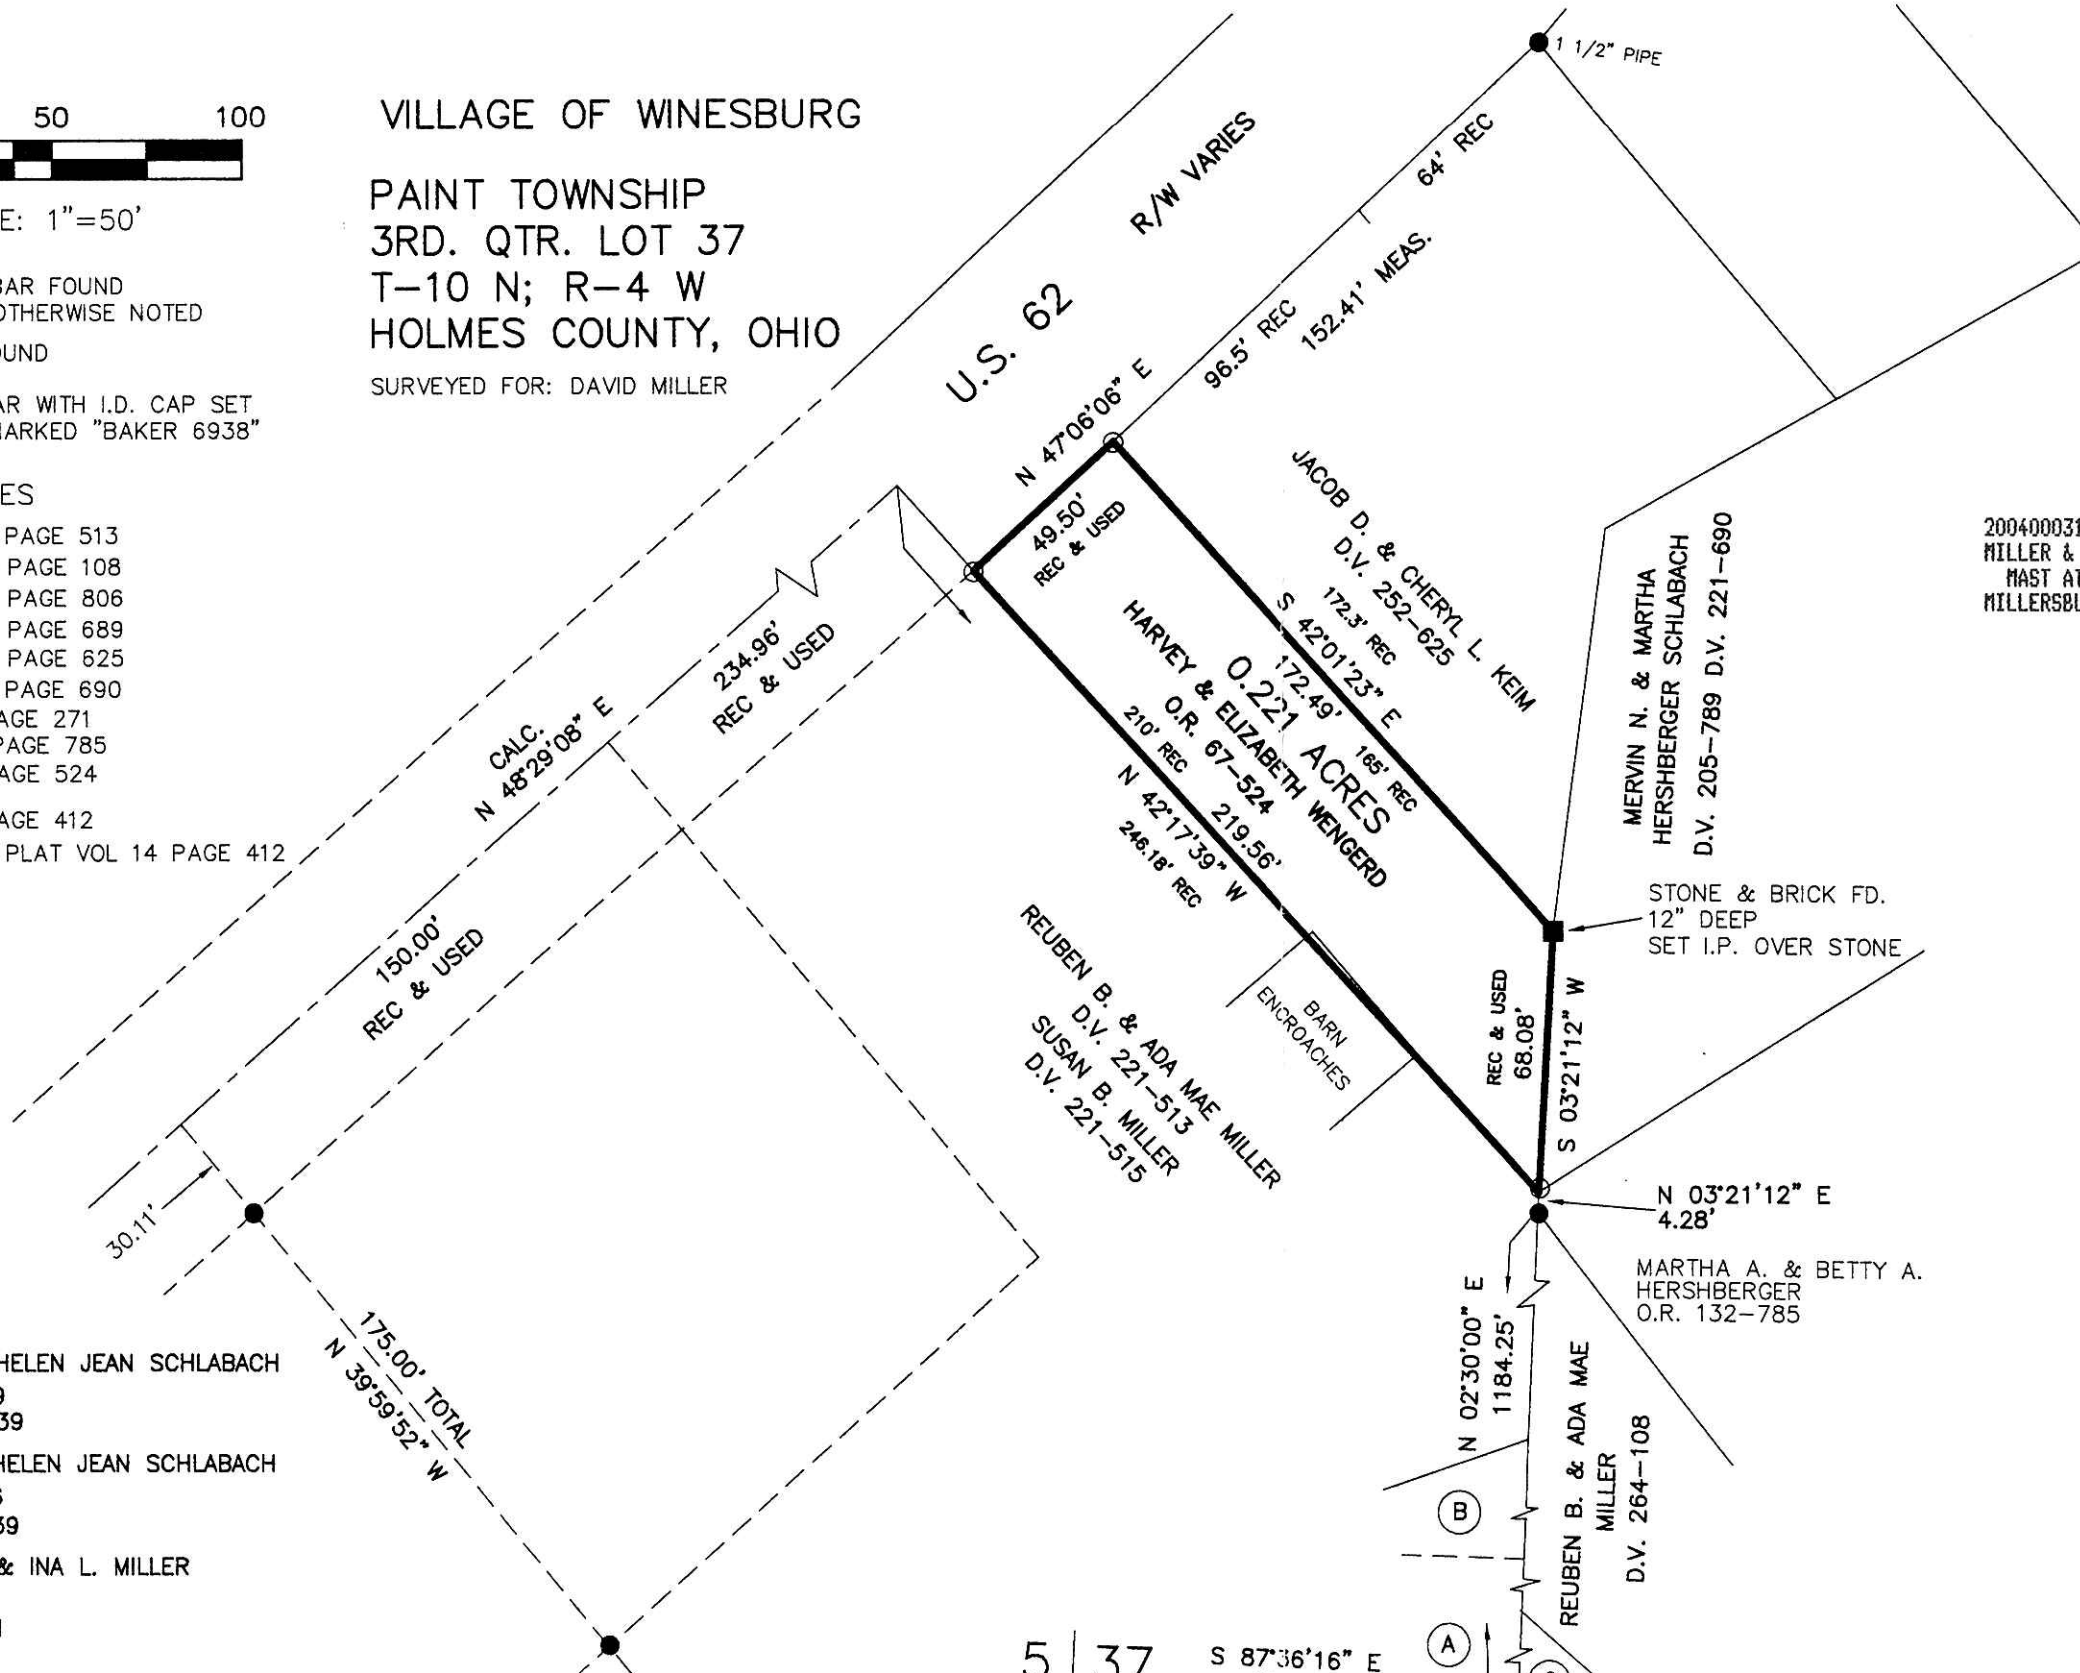

- (A) DAVID W. & HELEN JEAN SCHLABACH
D.V. 227-689
O.R. 167-1339
- (B) DAVID W. & HELEN JEAN SCHLABACH
D.V. 225-806
O.R. 167-1339
- (C) EDWARD JAY & INA L. MILLER
O.R. 30-271
O.R. 160-781

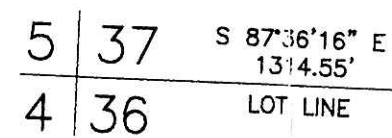

200400031577
 MILLER &
 MAST ATTYS
 MILLERSBURG, OH

200400031577
 Filed for Record in
 HOLMES COUNTY, OH
 SALLY MILLER
 07-08-2004 At 08:56 am.
 SMALL PLAT 40.00
 OR Book 19 Page 119 - 119

OR 173 pg 2128



PLAT APPROVED


6/1/2004

I CERTIFY THIS SURVEY TO BE CORRECT TO THE BEST OF MY KNOWLEDGE.

Donald C. Baker

DONALD C. BAKER P.S. 6938
 DATE: APRIL 30, 2004

FDB\ERZ
 File Name: WORK2\S-286-04

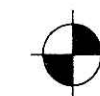

DONALD C. BAKER SURVEYING
 138 N. CLAY ST.
 MILLERSBURG, OHIO, 44654
 PH. 330-674-4788
 FAX. 330-674-6027