

200400031664  
WAYNE A  
ZACOUR ATTY  
WOOSTER, OH

200400031664  
Filed for Record in  
HOLMES COUNTY, OH  
SALLY MILLER  
07-13-2004 At 01:44 pm.  
SMALL PLAT 40.00  
OR Book 19 Page 122 - 122

OR 173 pg 2552


VAL 0019 PAGE 122

SALT CREEK TOWNSHIP  
N.E. & N.W. QTRS. SECTION 10  
T-14 N; R-12 W  
HOLMES COUNTY, OHIO

SURVEYED FOR: IVAN WEAVER

REFERENCES:

- DEED VOL. 75 PAGE 55
- DEED VOL. 266 PAGE 702
- DEED VOL. 268 PAGE 62
- DEED VOL. 276 PAGES 727 & 787
- O.R. VOL. 69 PAGE 201
- PLAT VOL. 14 PAGE 773
- PLAT VOL. 16 PAGE 325
- BEARINGS FROM PLAT VOL. 16 PAGE 325

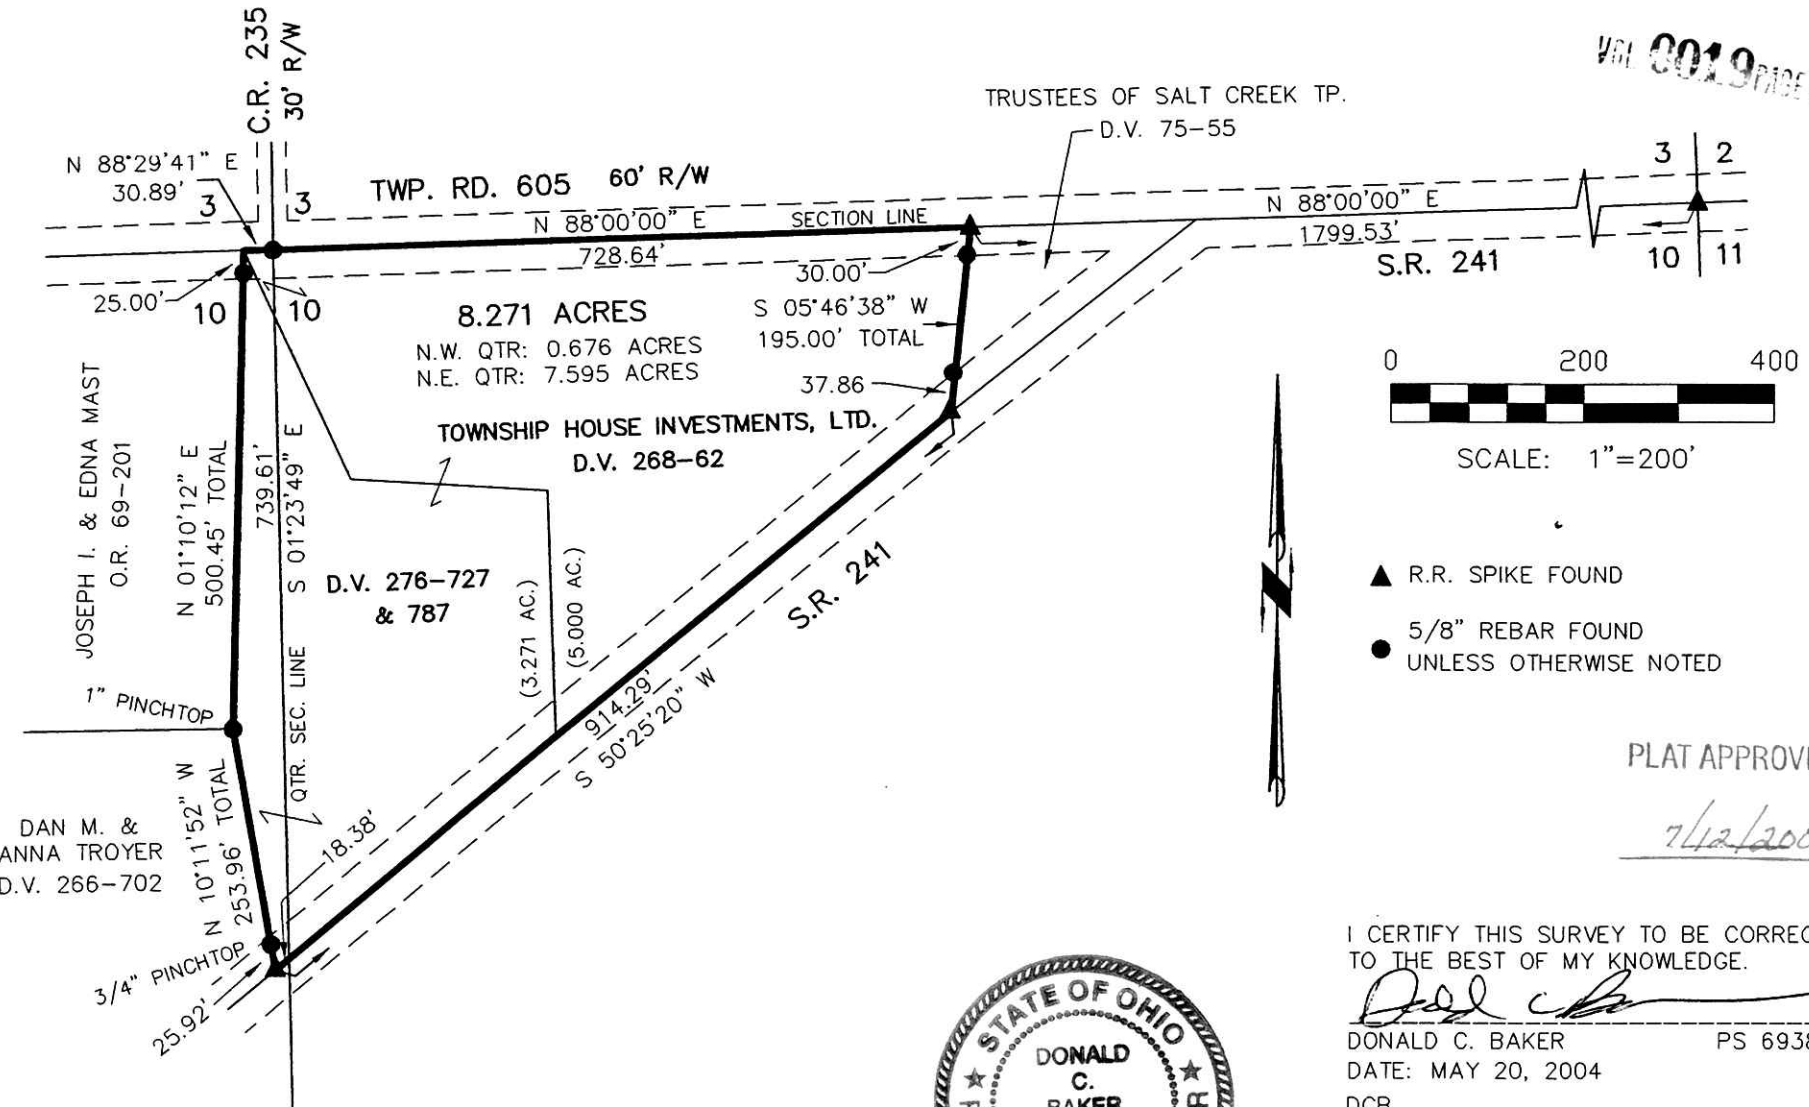

DONALD C. BAKER SURVEYING  
138 N. CLAY ST.  
MILLERSBURG, OH 44654  
PH. 330-674-4788  
FAX: 330-674-6027



I CERTIFY THIS SURVEY TO BE CORRECT  
TO THE BEST OF MY KNOWLEDGE.  
*Donald C. Baker*  
DONALD C. BAKER PS 6938  
DATE: MAY 20, 2004  
DCB  
File Name: C:\WORK\S-366-04\ERZ

PLAT APPROVED

*7/12/2004*

Instrument 200400031664 OR Book Page 19 122