


040123  
APPROVED FOR TRANSFER ONLY  
SUBDIVISION PLAT REQUIRED  
(D.R.C. 711.001 & 711.131)  
Lot(s) not for building unless  
approved by Board of Health,  
HOLMES CO. PLANNING COMM.

200400031800  
ROBERT J  
SCHLABACH  
BOX 553  
SUGARCREEK, OH 44681

200400031800  
Filed for Record in  
HOLMES COUNTY, OH  
SALLY MILLER  
07-20-2004 At 08:15 am.  
SMALL PLAT 40.00  
OR Book 19 Page 132 - 132  
CRV 173 Page 3093

BERLIN TOWNSHIP  
4TH. QTR., LOT 11  
T-9 N; R-6 W  
HOLMES COUNTY, OHIO  
SURVEYED FOR: C. FEHR


By AD Date 7/14/04

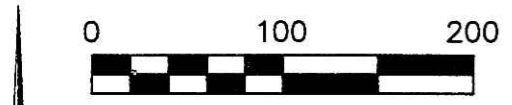



SCALE: 1"=100'

- 5/8" REBAR FOUND UNLESS OTHERWISE NOTED
- ▲ R.R. SPIKE FOUND
- DRILL HOLE SET
- 5/8" REBAR WITH I.D. CAP SET I.D. CAP MARKED "BAKER 6938"

- REFERENCES
- DEED VOL. 274 PAGE 360
  - DEED VOL. 250 PAGE 673
  - PLAT VOL. 16 PAGE 508
  - PLAT VOL. 8 PAGE 489
  - PLAT VOL. 5 PAGE 118
  - PLAT VOL. 10 PAGE 465
  - BEARINGS FROM PLAT VOL 16 PAGE 508

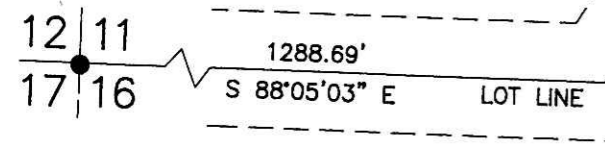

C.R. 120 60'R\W

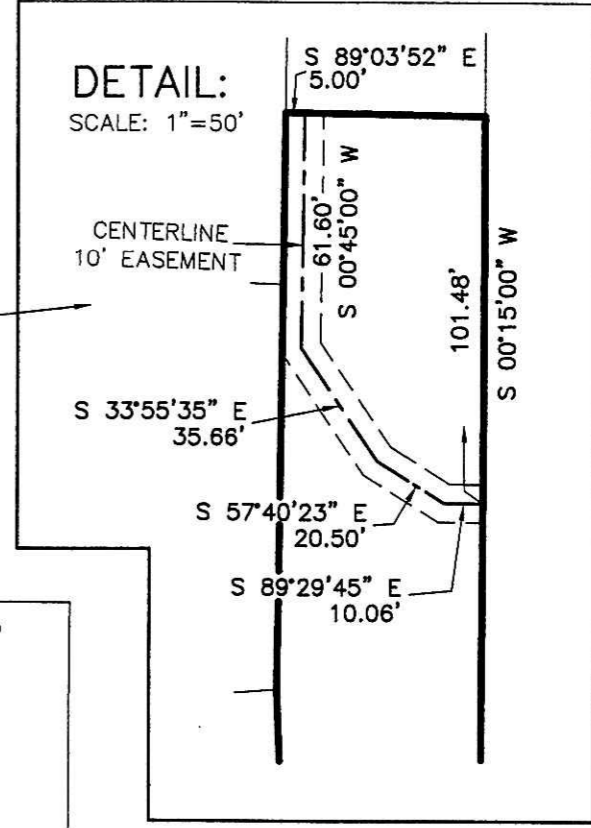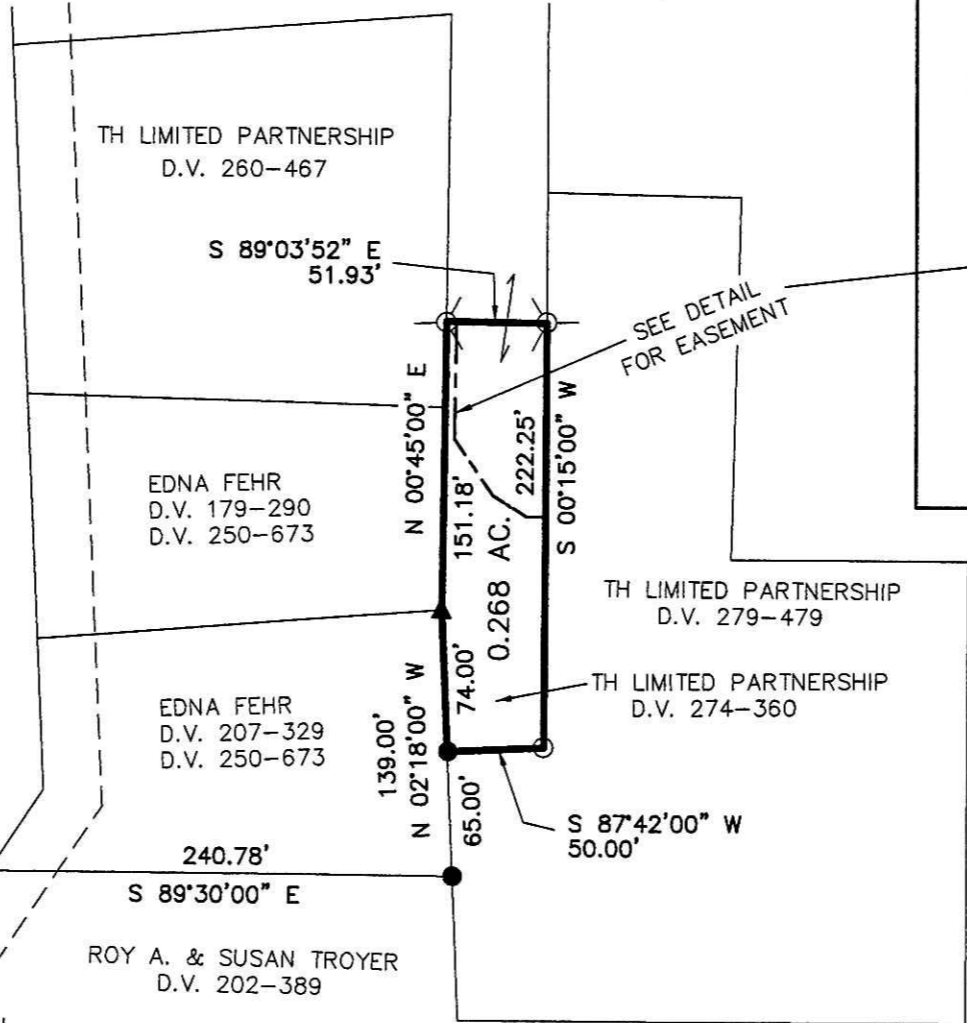

Instrument Book Page  
200400031800 OR 19 132

PLAT APPROVED

7/16/2004

I CERTIFY THIS SURVEY TO BE CORRECT TO THE BEST OF MY KNOWLEDGE.

Donald C. Baker  
DONALD C. BAKER P.S. 6938  
DATE: FEB. 20, 2004  
REVISED: JUNE 3, 2004

