


SURVEY FOR
DENNIS HELBERT

Instrument 200400031818 OR 19 134
Book Page 19 134

RANGE 15, TOWNSHIP 19, N.W. QUARTER OF SECTION 9,
WASHINGTON TOWNSHIP, HOLMES COUNTY, OHIO

Scale 1" = 150' Date 07-12-04 P.B. P. O.R. 66 P. 814 Drawn By SRV

VOL 0019 PAGE 134

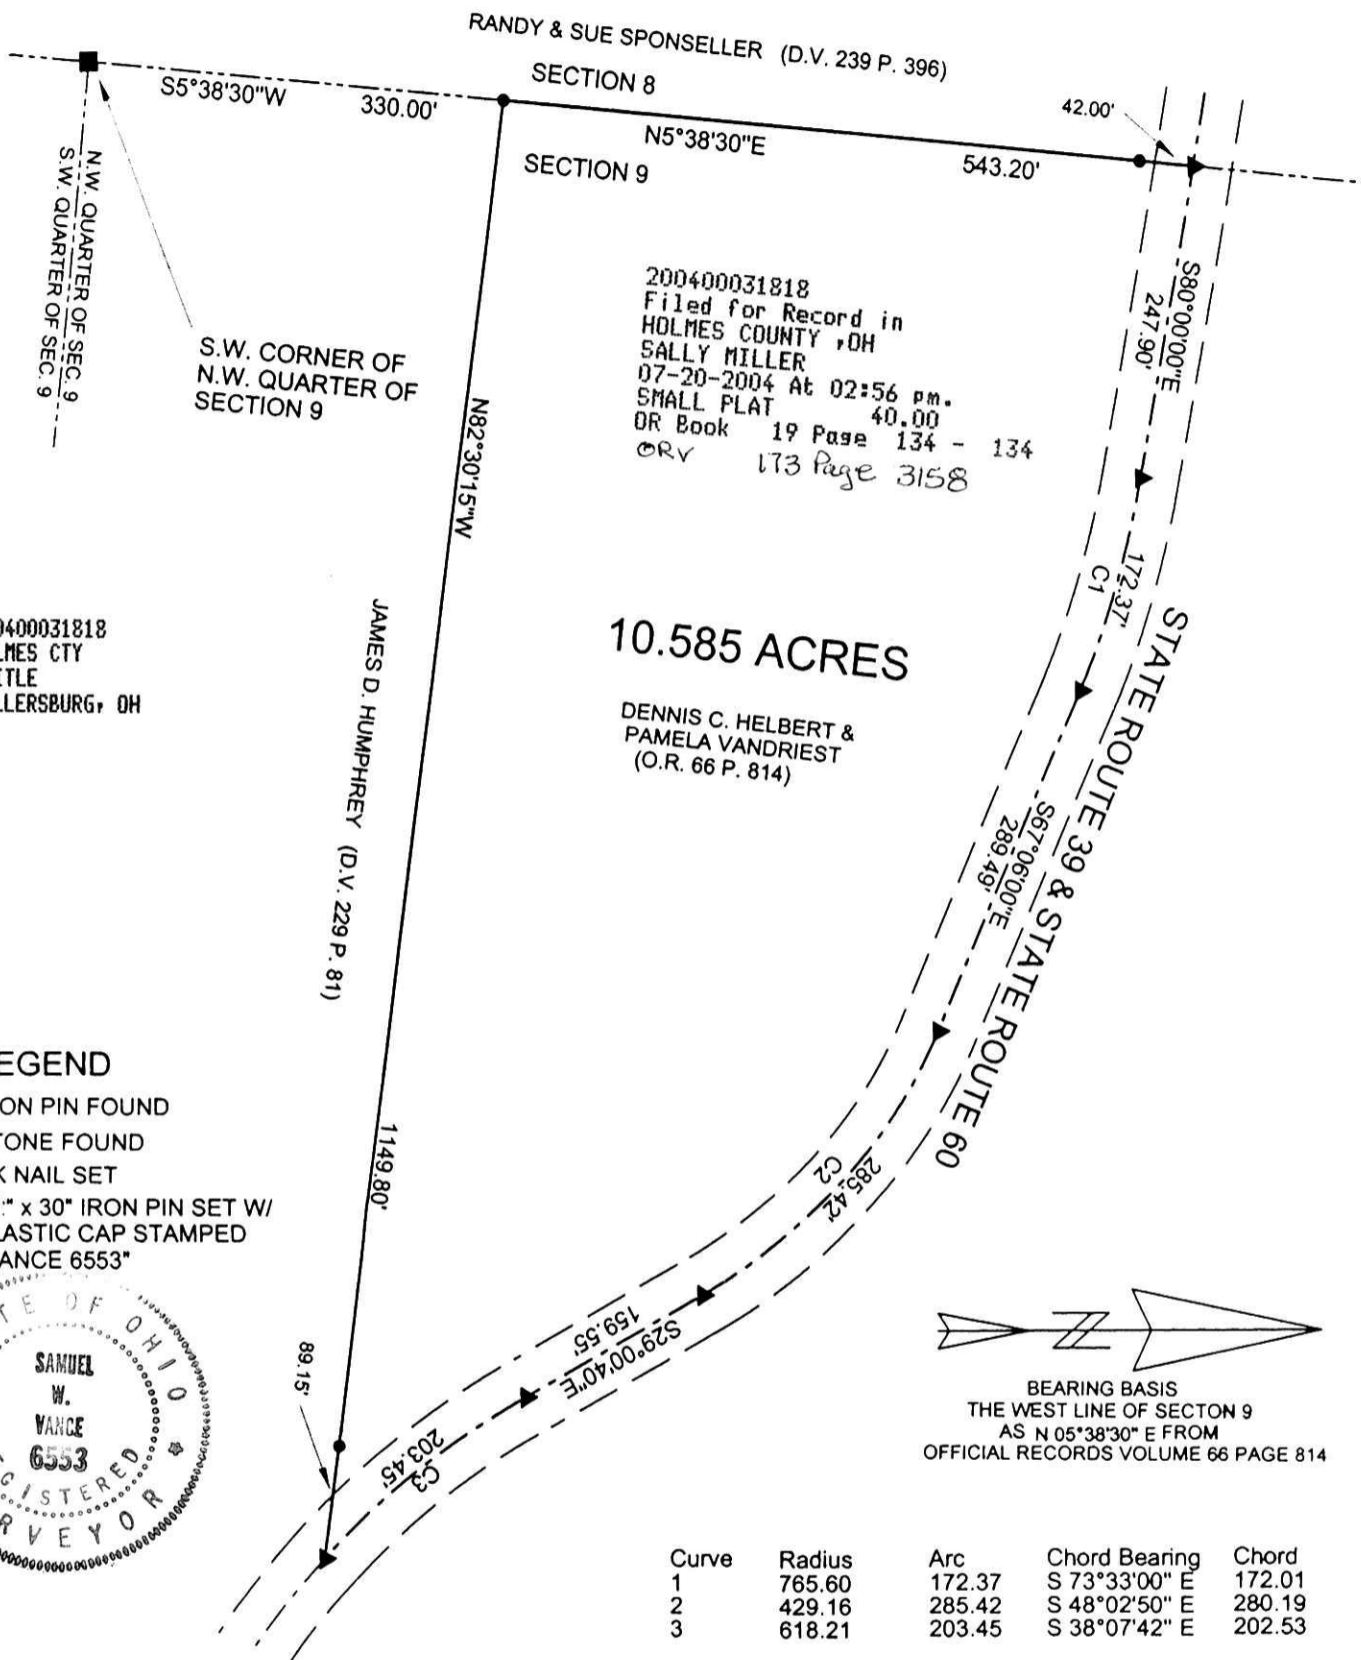

200400031818
Filed for Record in
HOLMES COUNTY, OH
SALLY MILLER
07-20-2004 At 02:56 pm.
SMALL PLAT 40.00
OR Book 19 Page 134 - 134
ORV 173 Page 3158

10.585 ACRES

DENNIS C. HELBERT &
PAMELA VANDRIEST
(O.R. 66 P. 814)

200400031818
HOLMES CTY
TITLE
MILLERSBURG, OH


- LEGEND**
- IRON PIN FOUND
 - STONE FOUND
 - ▲ PK NAIL SET
 - 9/8" x 30" IRON PIN SET W/
PLASTIC CAP STAMPED
"VANCE 6553"



BEARING BASIS
THE WEST LINE OF SECTION 9
AS N 05°38'30" E FROM
OFFICIAL RECORDS VOLUME 66 PAGE 814

Curve	Radius	Arc	Chord Bearing	Chord
1	765.60	172.37	S 73°33'00" E	172.01
2	429.16	285.42	S 48°02'50" E	280.19
3	618.21	203.45	S 38°07'42" E	202.53

REFERENCE MATERIALS:
OFFICIAL RECORDS VOLUME 66 PAGE 814
PLAT VOLUME 9 PAGE 35

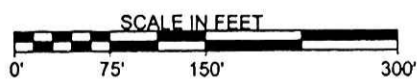

PLAT APPROVED

7/20/2004

CERTIFICATION: We hereby certify that the foregoing survey was prepared from actual field measurements, in accordance with Chapter 4733-37, Ohio, Administration Code.

Samuel W. Vance
Registered Surveyor No. 6553