

CLARK TOWNSHIP
N.E. QTR. SECTION 17
T-8 N; R-5 W
HOLMES COUNTY, OHIO

SURVEYED FOR: ELI RABER JR.


200400031960
CRITCHFIELD...
& JOHNSTON ATTYS
MILLERSBURG, OH

200400031960
Filed for Record in
HOLMES COUNTY, OH
SALLY MILLER
07-28-2004 At 03:30 PM.
SMALL PLAT 40.00
OR Book 19 Page 138 - 138
OR vol 174 page 297


REFERENCES:

DEED VOL. 259 PAGE 694
DEED VOL. 265 PAGE 262

BEARINGS ASSUMED

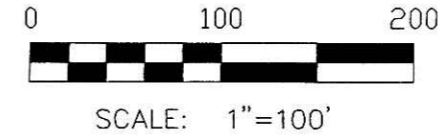

- 5/8" REBAR FOUND
- 5/8" REBAR WITH I.D. CAP SET
I.D. CAP MARKED "BAKER 6938"

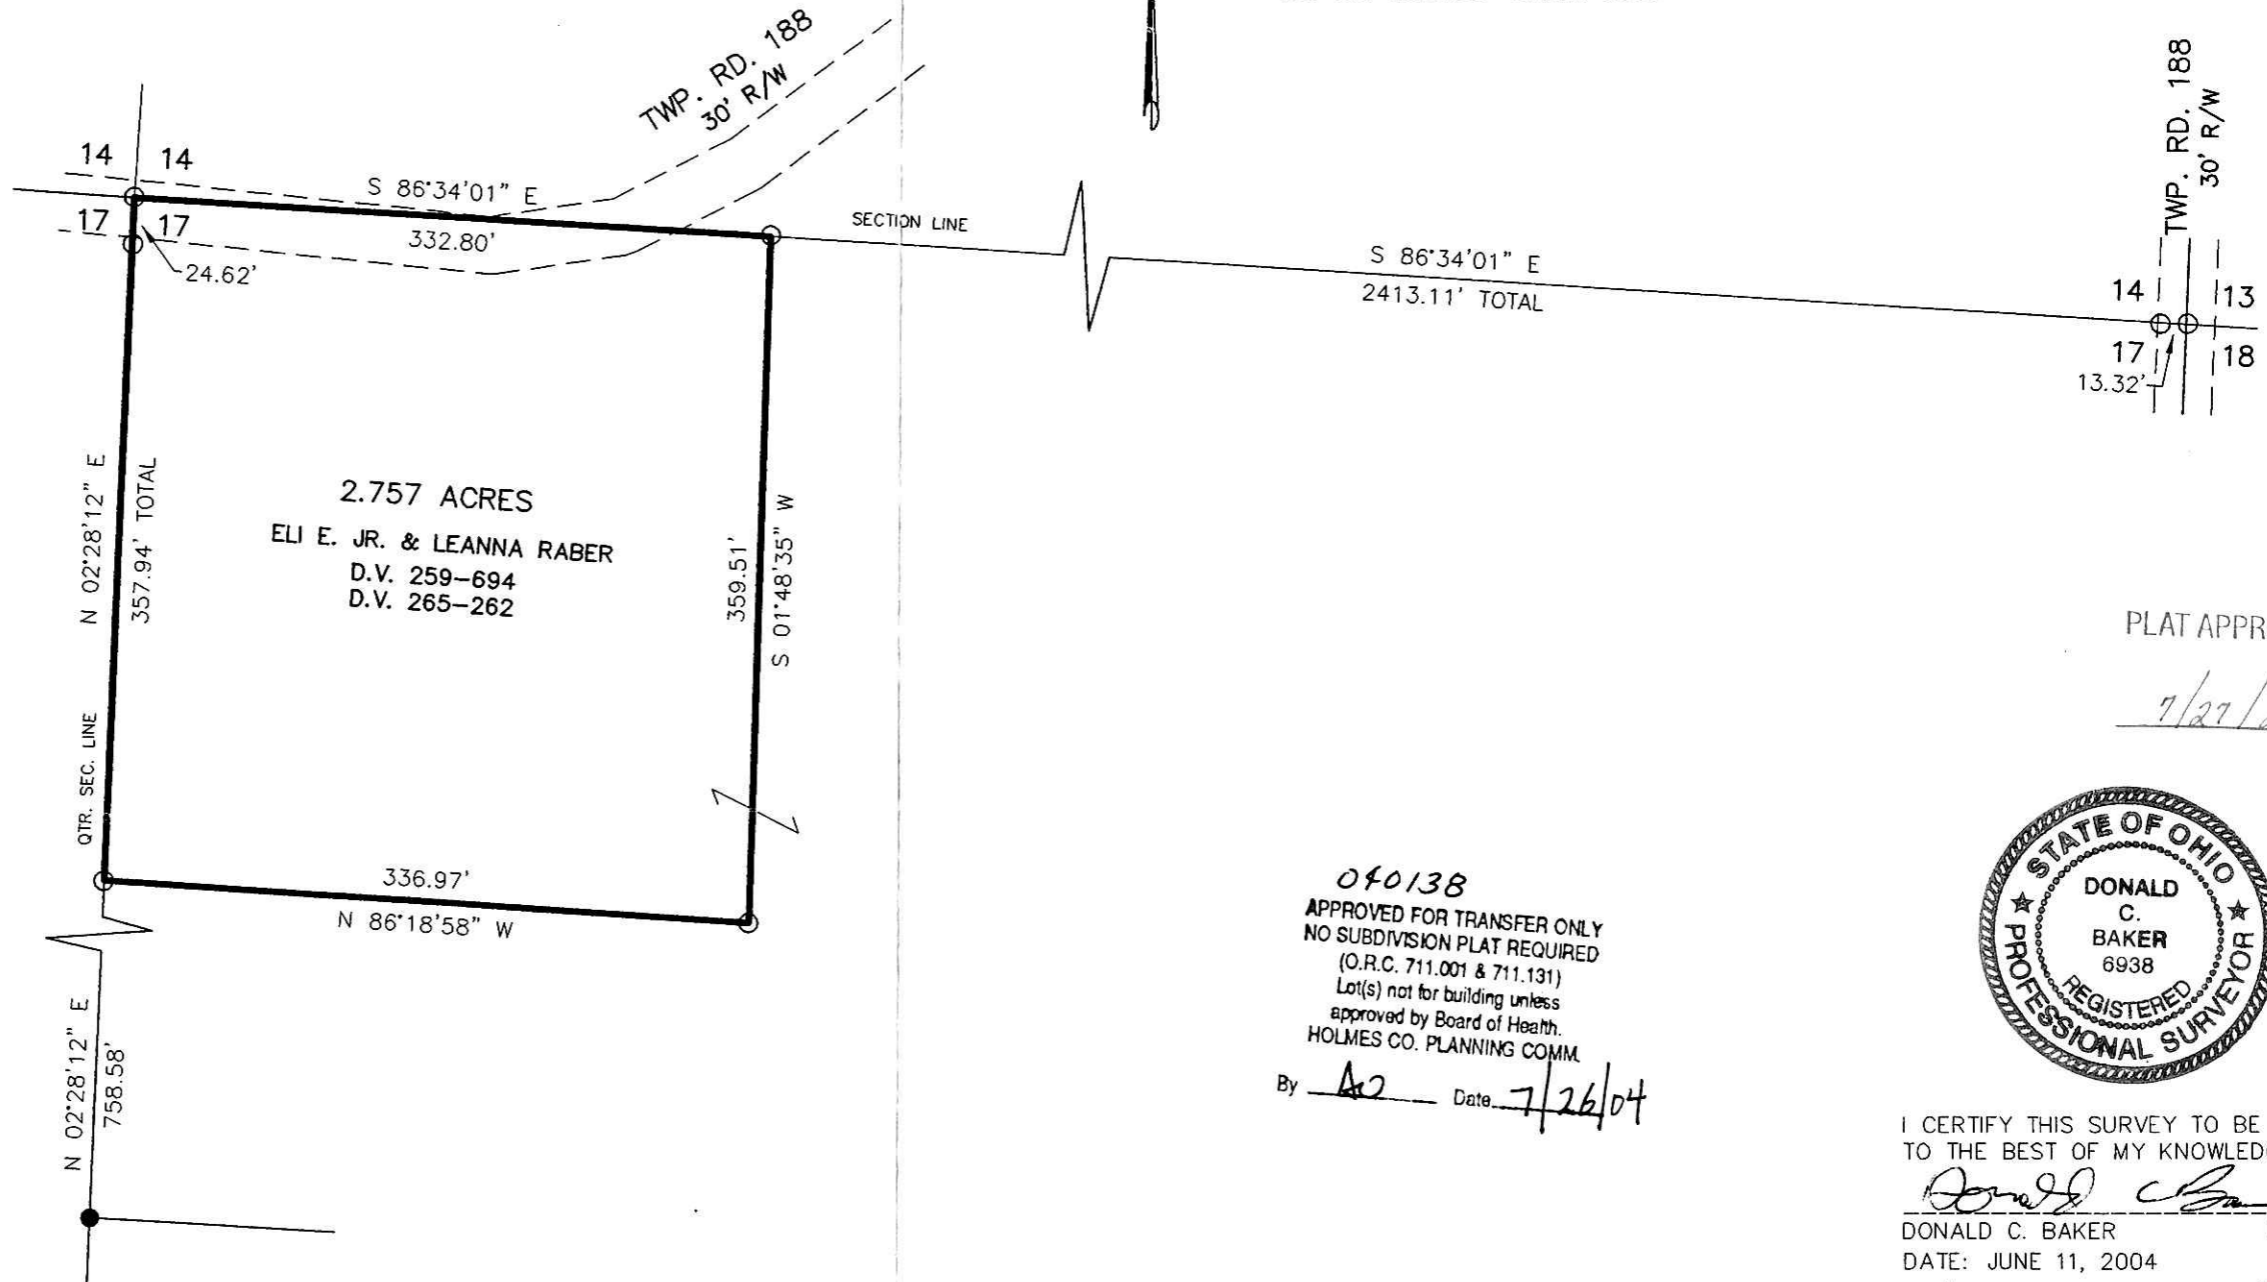

Instrument Book Page
2004-00031960 OR 19 138

PLAT APPROVED
7/27/2004



040138
APPROVED FOR TRANSFER ONLY
NO SUBDIVISION PLAT REQUIRED
(O.R.C. 711.001 & 711.131)
Lot(s) not for building unless
approved by Board of Health.
HOLMES CO. PLANNING COMM.
By AC Date 7/26/04

I CERTIFY THIS SURVEY TO BE CORRECT
TO THE BEST OF MY KNOWLEDGE.
Donald C. Baker
DONALD C. BAKER PS 6938
DATE: JUNE 11, 2004
FDB/AEG
File Name: C:\WORK\S-391-04\ERZ



DONALD C. BAKER SURVEYING
138 N. CLAY ST.
MILLERSBURG, OH 44654
PH. 330-674-4788
FAX: 330-674-6027