


WALNUT CREEK TOWNSHIP
1ST. QTR., LOT 5
T-9 N; R-5 W
HOLMES COUNTY, OHIO

SURVEYED FOR: AARON M. MILLER

REFERENCES

- DEED VOL. 180 PAGE 114
- O.R. VOL. 6 PAGE 646
- O.R. VOL. 29 PAGE 296
- O.R. VOL. 130 PAGE 23
- PLAT VOL. 16 PAGE 692
- PLAT VOL. 18 PAGE 438
- BEARINGS FROM PLAT VOL 18 PAGE 438

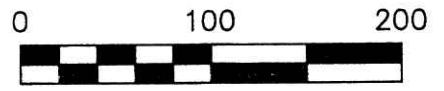


SCALE: 1"=100'

INDEXED 7

200400032003
 Filed for Record in
 HOLMES COUNTY, OH
 SALLY MILLER
 07-30-2004 At 03:31 PM.
 SMALL PLAT 40.00
 OR Book 19 Page 139 - 139
 or vol 174 page 418

- STONE FOUND
- 5/8" REBAR FOUND UNLESS OTHERWISE NOTED
- 5/8" REBAR WITH I.D. CAP SET I.D. CAP MARKED "BAKER 6938"

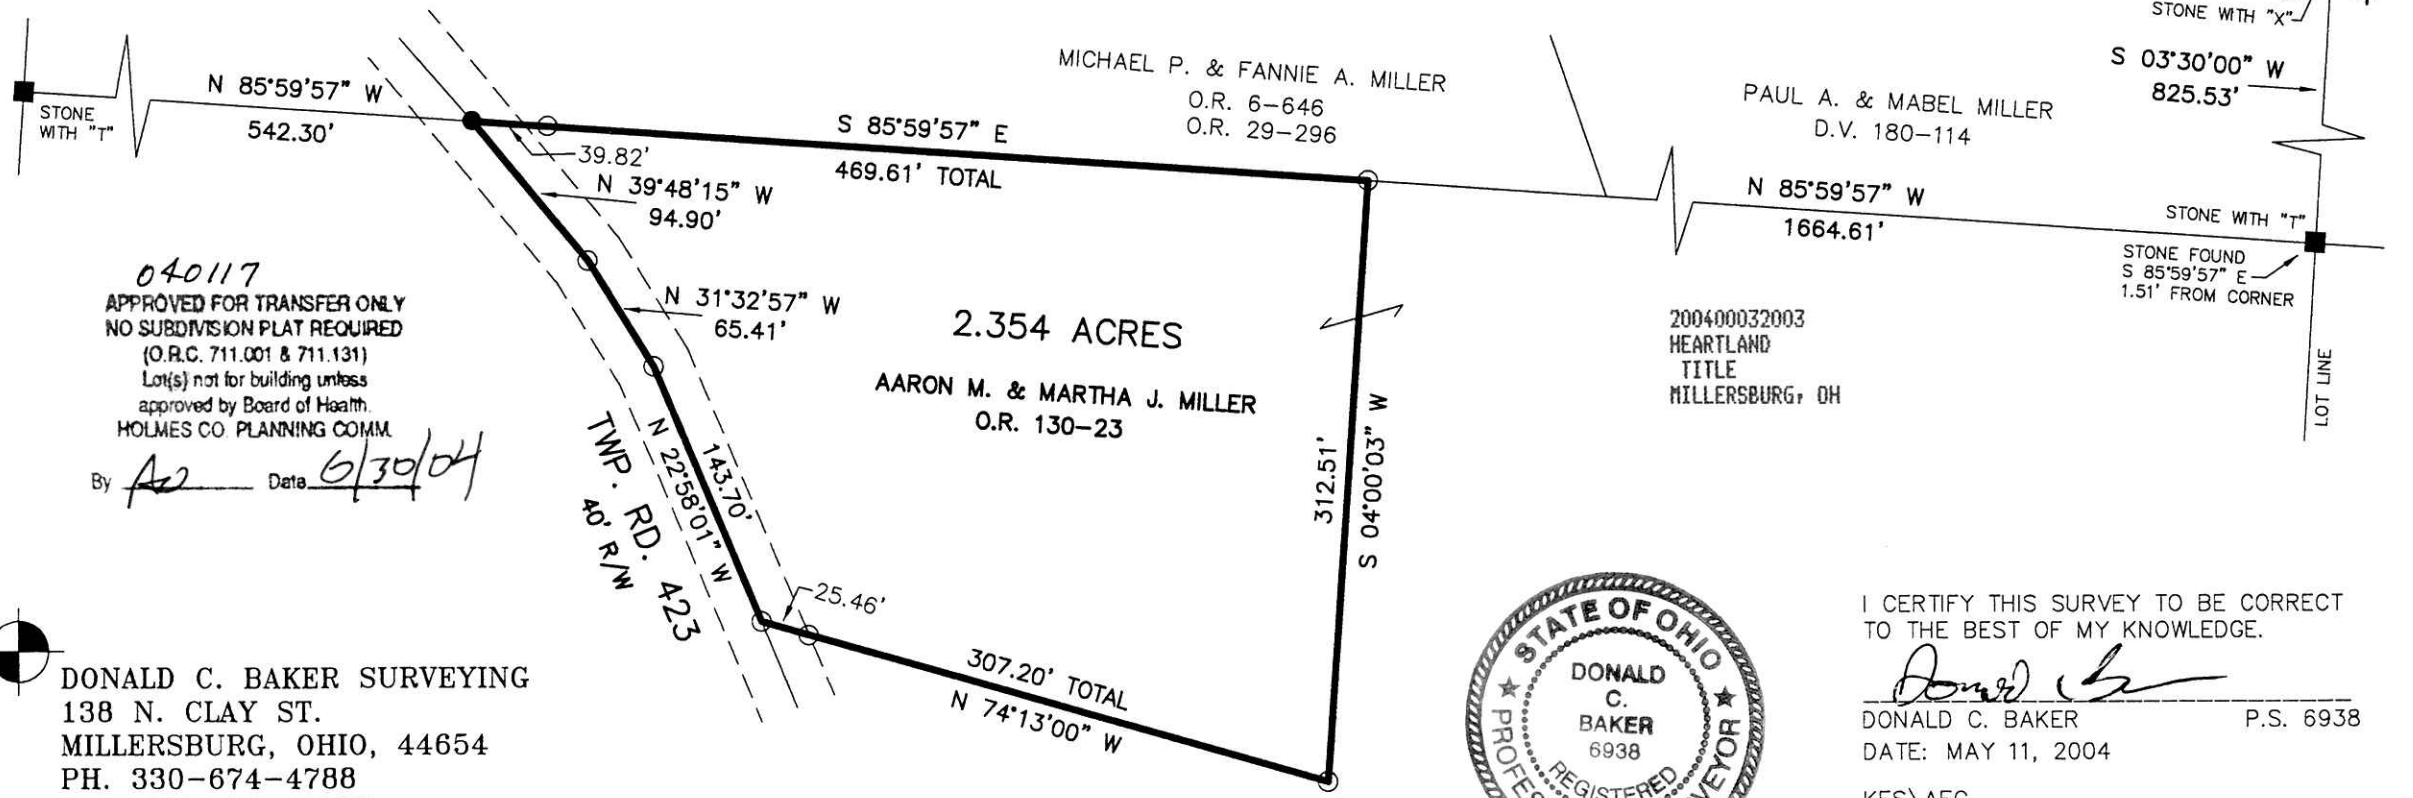

040117
 APPROVED FOR TRANSFER ONLY
 NO SUBDIVISION PLAT REQUIRED
 (O.R.C. 711.001 & 711.131)
 Lot(s) not for building unless
 approved by Board of Health.
 HOLMES CO. PLANNING COMM.

By AB Date 6/30/04



DONALD C. BAKER SURVEYING
 138 N. CLAY ST.
 MILLERSBURG, OHIO, 44654
 PH. 330-674-4788
 FAX. 330-674-6027

PLAT APPROVED

7/1/2004



I CERTIFY THIS SURVEY TO BE CORRECT
 TO THE BEST OF MY KNOWLEDGE.

Donald C. Baker
 DONALD C. BAKER P.S. 6938
 DATE: MAY 11, 2004

KES\AEG
 File Name: WORK2\S-278-04\ERZ