

INDEXED

WASHINGTON TOWNSHIP
N.E. QTR. SECTION 6
T-19 N; R-15 W
HOLMES COUNTY, OHIO


SURVEYED FOR: BRAD TYLER

200400032083
Filed for Record in
HOLMES COUNTY, OH
SALLY MILLER
08-04-2004 At 03:24 pm.
SMALL PLAT 40.00
OR Book 19 Page 141 - 141

OR 174 p 810
OR 174 p 812


REFERENCES:

- DEED VOL. 218 PAGES 25 & 28
- O.R. VOL. 135 PAGE 530
- PLAT VOL. 18 PAGE 500
- BEARINGS FROM PLAT VOL. 18 PAGE 500

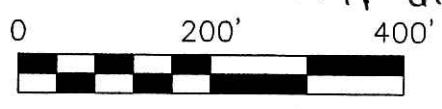

SCALE: 1"=200'

- ▲ R.R. SPIKE FOUND
- 5/8" REBAR FOUND UNLESS OTHERWISE NOTED
- 5/8" REBAR WITH I.D. CAP SET I.D. CAP MARKED "BAKER 6938"

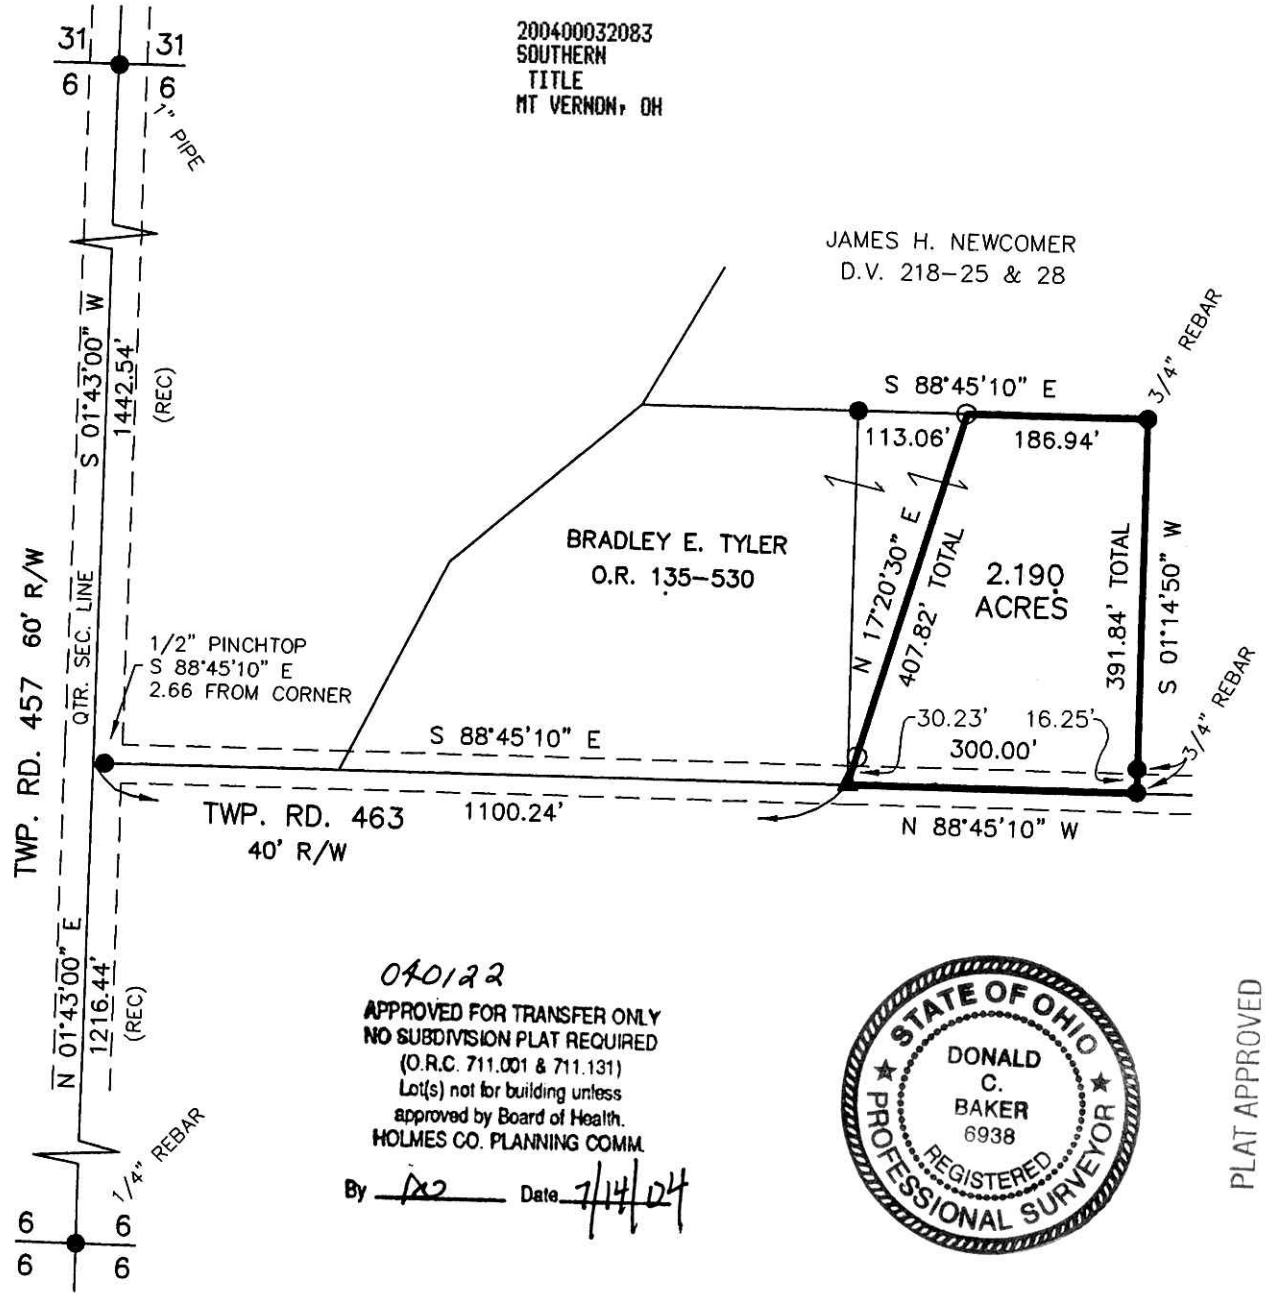

040122
APPROVED FOR TRANSFER ONLY
NO SUBDIVISION PLAT REQUIRED
(O.R.C. 711.001 & 711.131)
Lot(s) not for building unless
approved by Board of Health.
HOLMES CO. PLANNING COMM.

By DB Date 7/14/04



PLAT APPROVED
7/15/2004

DONALD C. BAKER SURVEYING
138 N. CLAY ST.
MILLERSBURG, OH 44654
PH. 330-674-4788
FAX: 330-674-6027

I CERTIFY THIS SURVEY TO BE CORRECT TO THE BEST OF MY KNOWLEDGE.

Donald C. Baker
DONALD C. BAKER PS 6938

DATE: JUNE 1, 2004
FDB\AEG
File Name: C:\WORK\S-402-04\ERZ