

VILLAGE OF KILLBUCK
PART OF LOT 110
HOLMES COUNTY, OHIO



SURVEYED FOR: KURT GARVER

REFERENCES
DEED VOL. 264 PAGE 154
O.R. VOL. 37 PAGE 173
BEARINGS FROM SURVEY OF VACATED
ALLEY BETWEEN LOTS 107 & 108 BY
JAMIE D. DARR DATED 4-29-2003.

200400032120
HOLMES CTY
TITLE
MILLERSBURG, OH

200400032120
Filed for Record in
HOLMES COUNTY, OH
SALLY MILLER
08-06-2004 At 09:25 am.
SMALL PLAT 40.00
OR Book 19 Page 144 - 144

OR 174 pg 956

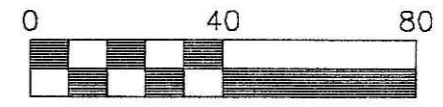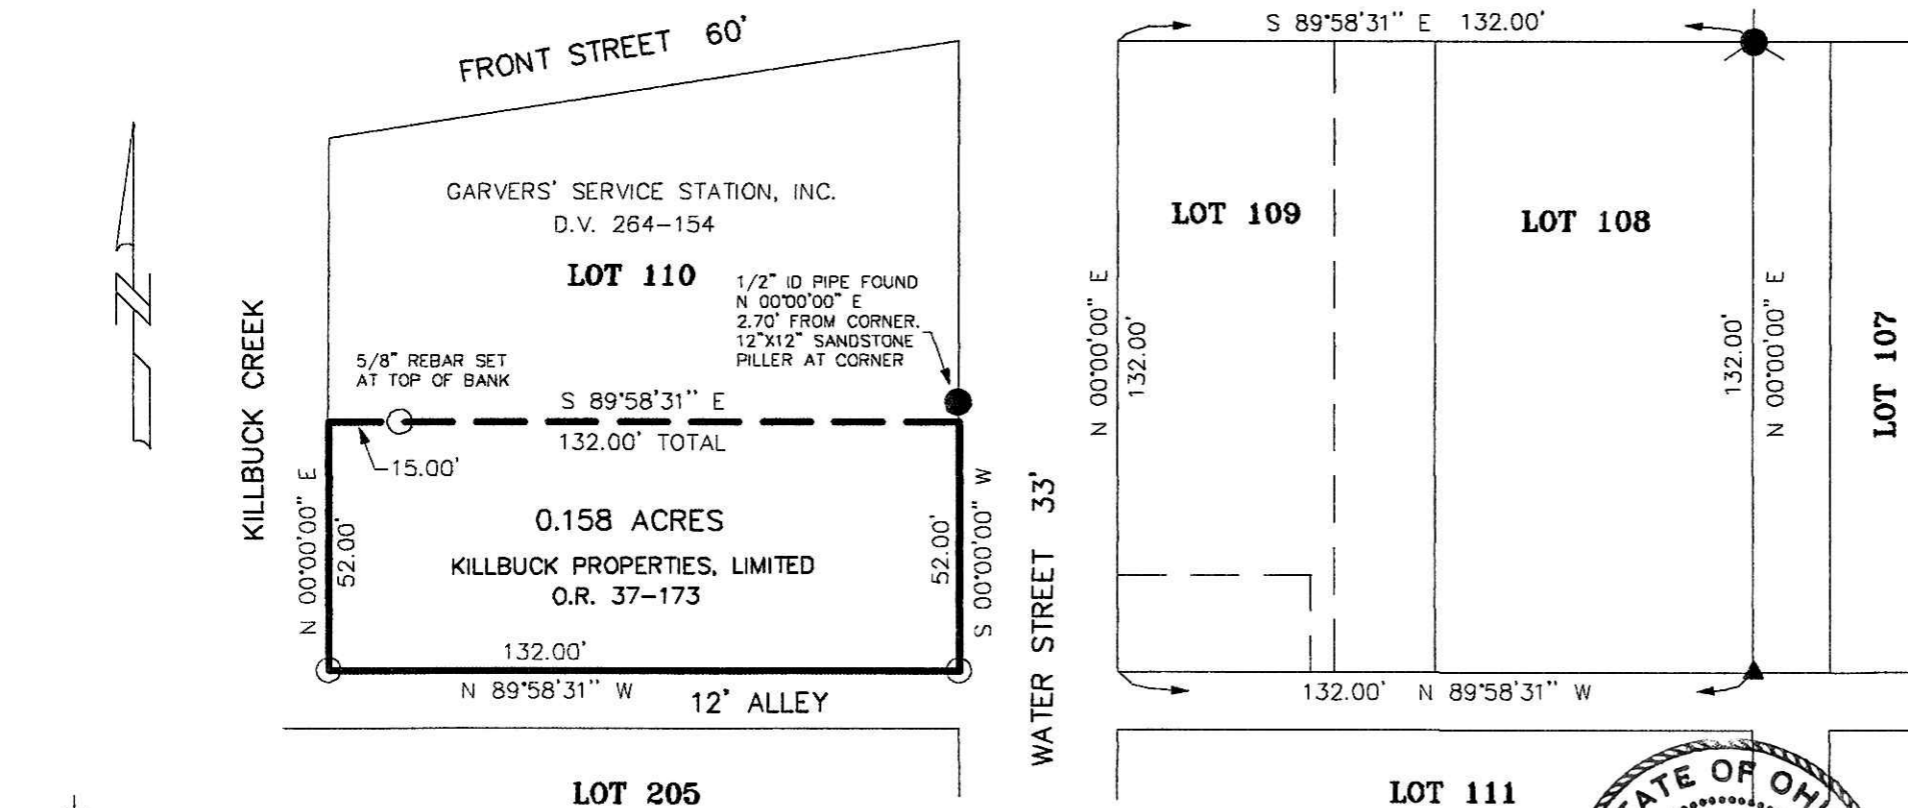


Scale 1" = 40'

- ▲ R.R. SPIKE FOUND
- P.K. NAIL FOUND
- 1/2" ID PIPE FOUND
- 5/8" REBAR WITH ID CAP SET
ID CAP MARKED "BAKER 6938"

PLAT APPROVED

8/5/2004

DONALD C. BAKER SURVEYING
138 N. CLAY ST.
MILLERSBURG, OHIO 44654
PH. 330-674-4788
FAX. 330-674-6027

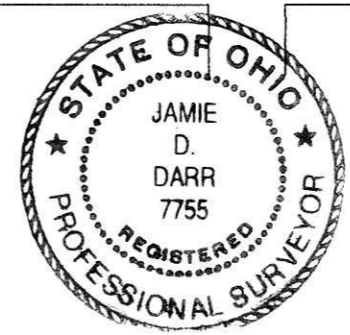

I CERTIFY THIS SURVEY TO BE CORRECT
TO THE BEST OF MY KNOWLEDGE.

Jamie D. Darr

JAMIE D. DARR P.S. 7755
DATE: JULY 19, 2004
JDD\JAH
File Name: C:\JOBS1\S-443-04\ERZ

Instrument: 200400032120 OR Book Page 19 144