



Instrument Book Page
200400032169 DR 19 146

PAINT TOWNSHIP
N.E. QTR. SECTION 26
T-15 N; R-11 W
HOLMES COUNTY, OHIO

SURVEYED FOR: DUANE MILLER

200400032169
Filed for Record in
HOLMES COUNTY, OH
SALLY MILLER
08-09-2004 At 12:23 pm.
SMALL PLAT 40.00
OR Book 19 Page 146 - 146
OR vol 174 page 1131

200400032169
PAUL MILLER LAW OFFICE
MILLERSBURG, OH 44654

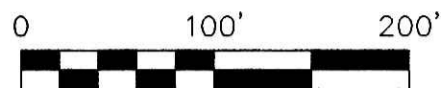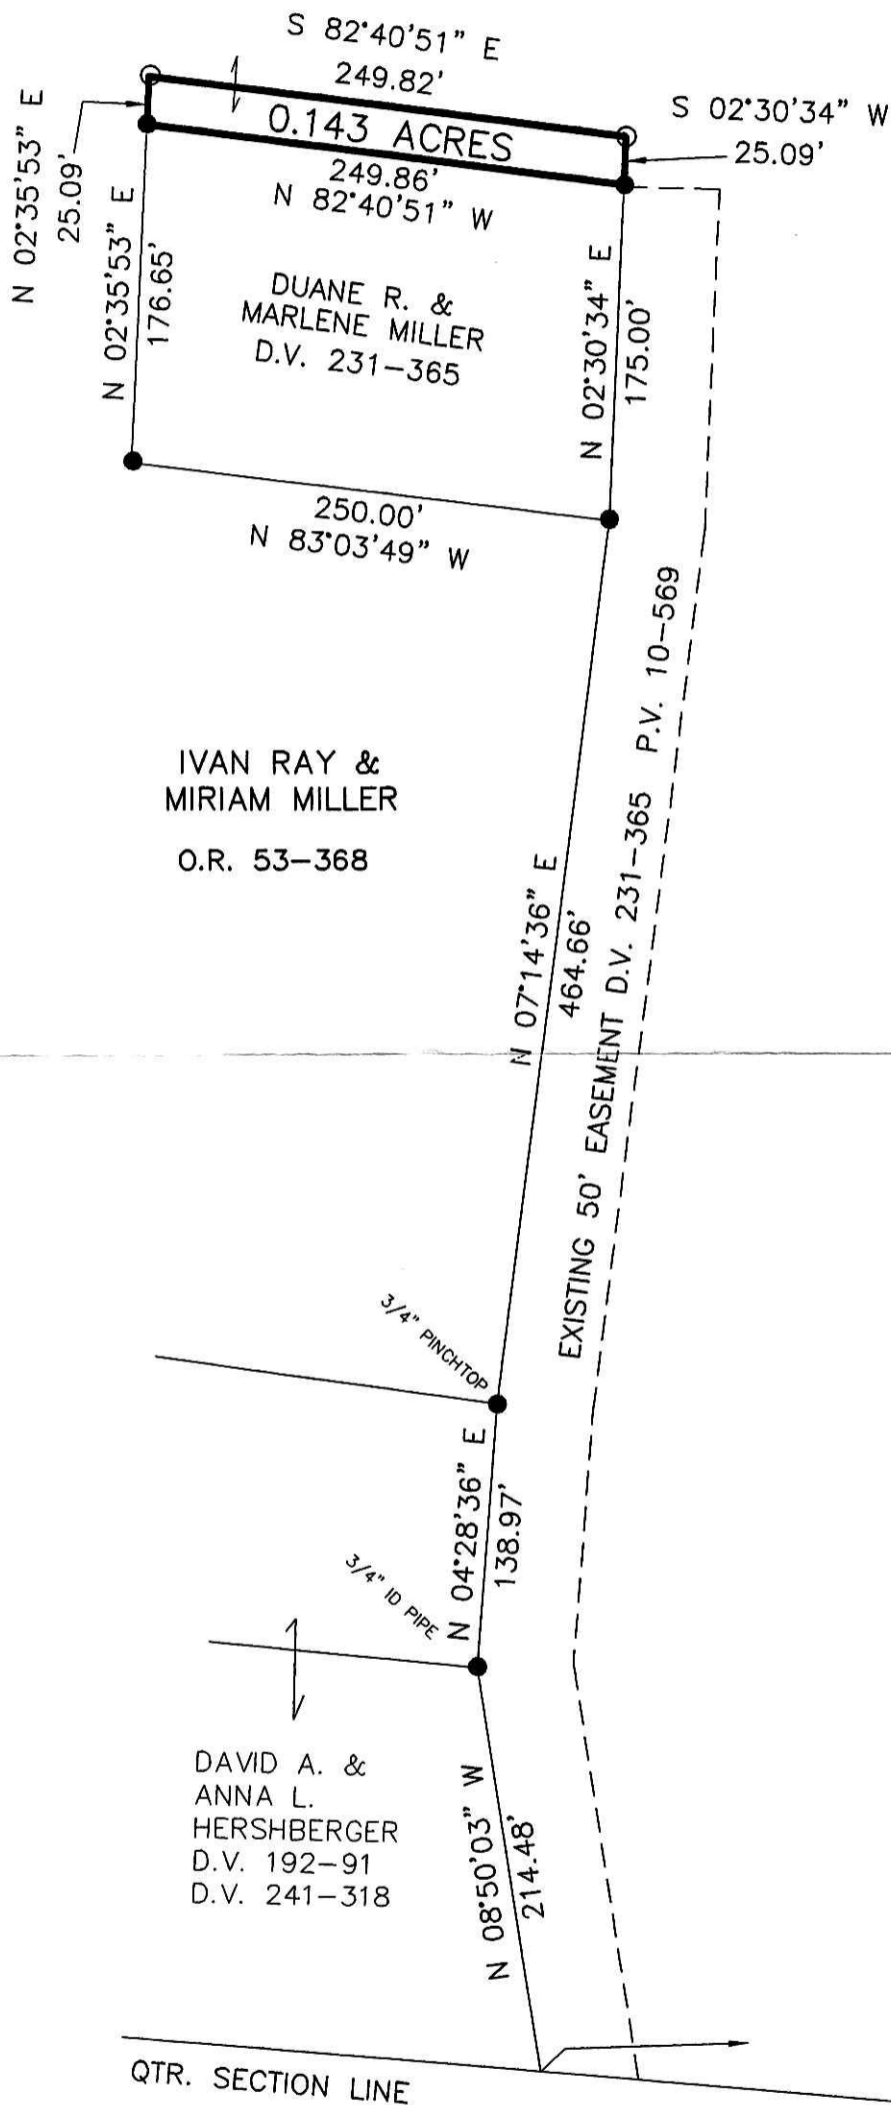

SCALE: 1"=100'

- STONE FOUND
- 5/8" REBAR FOUND UNLESS OTHERWISE NOTED
- 5/8" REBAR WITH I.D. CAP SET I.D. CAP MARKED "BAKER 6938"

REFERENCES:

- DEED VOL. 231 PAGE 365
- DEED VOL. 241 PAGE 318
- DEED VOL. 241 PAGE 220
- PLAT VOL. 10 PAGE 569
- PLAT VOL. 12 PAGE 273
- PLAT VOL. 17 PAGE 528

BEARINGS FROM O.R. VOL. 53 PAGE 368

040145
 APPROVED FOR TRANSFER ONLY
 NO SUBDIVISION PLAT REQUIRED
 (O.R.C. 711.001 & 711.131)
 Lot(s) not for building unless
 approved by Board of Health.
 HOLMES CO. PLANNING COMM.
 By AD Date 8/5/04

PLAT APPROVED

8/5/2004



DONALD C. BAKER SURVEYING
 138 N. CLAY ST.
 MILLERSBURG, OH 44654
 PH. 330-674-4788
 FAX: 330-674-6027



I CERTIFY THIS SURVEY TO BE CORRECT TO THE BEST OF MY KNOWLEDGE.

Donald C. Baker
 DONALD C. BAKER PS 6938

FDB\ERZ DATE: MAY 14, 2004
 File Name: C:\WORK\S-342-04\MLD