

Instrument Book Page
200400032242 DR 19 151


NORTH



BEARINGS ARE BASED ON
PLAT VOLUME 14, PAGE 651

200400032242
HEARTLAND
TITLE
MILLERSBURG, OH

200400032242
Filed for Record in
HOLMES COUNTY, OH
SALLY MILLER
08-11-2004 At 03:15 pm.
SMALL PLAT 40.00
DR Book 19 Page 151 - 151
or vol 174 page 1459

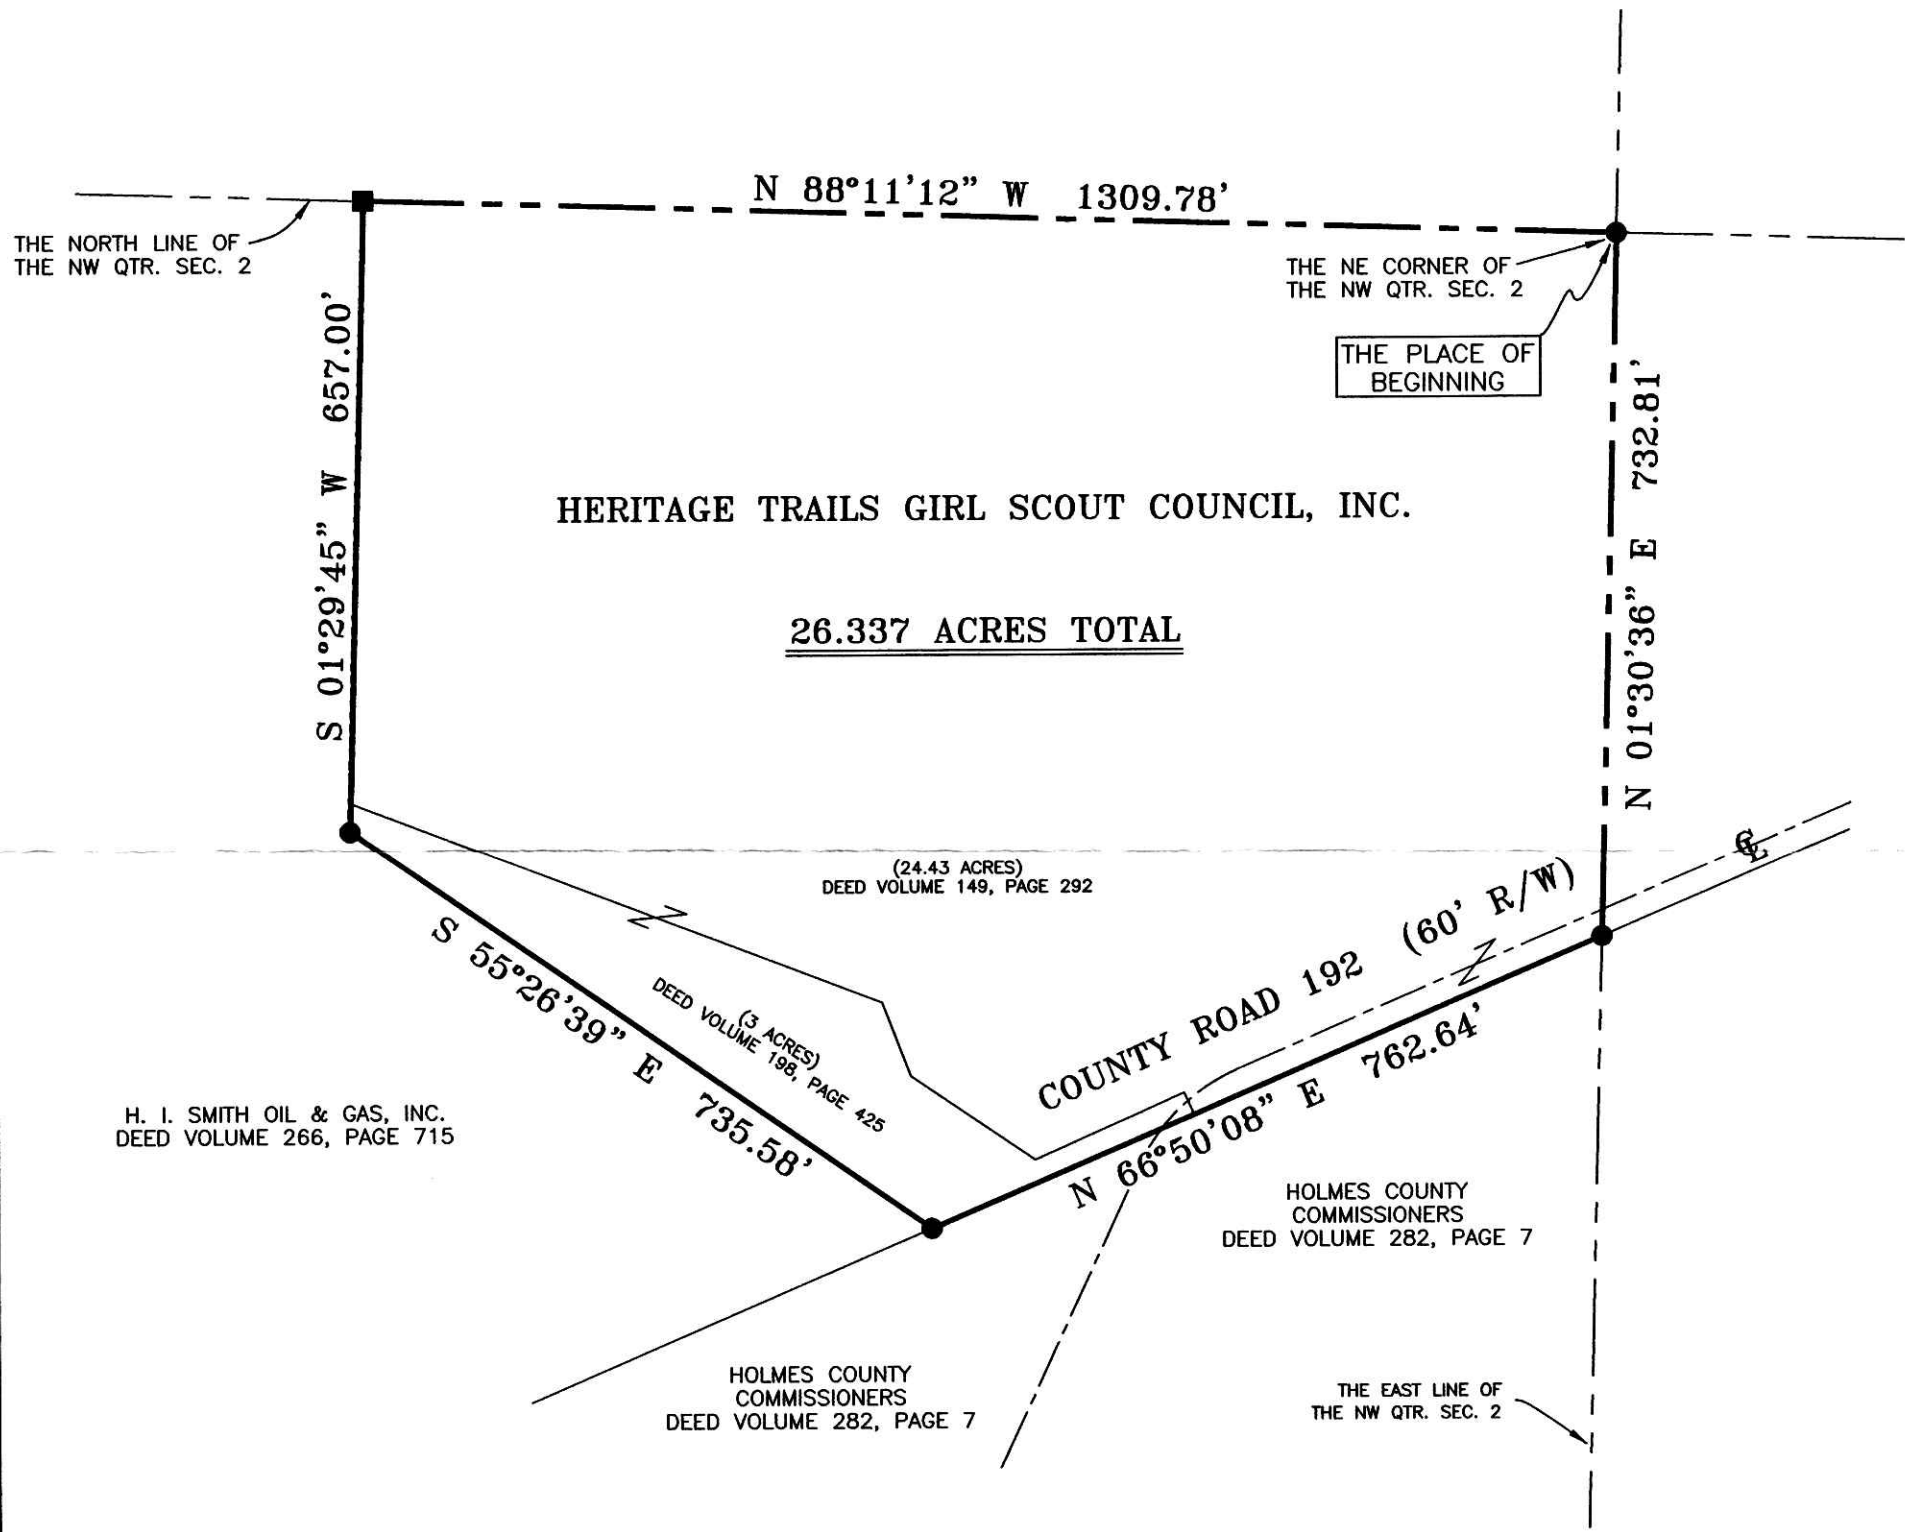

- REFERENCES:**
 DEED VOLUME 149, PAGE 292
 DEED VOLUME 198, PAGE 425
 PLAT VOLUME 14, PAGE 651
 PLAT VOLUME 15, PAGE 154
 PLAT VOLUME 16, PAGE 787

PLAT APPROVED
 8/11/2004 OB

- LEGEND**
- IRON PIN FOUND
 - STONE FOUND
 - ⊕ MAG NAIL SPIKE SET
 - ⊗ IRON PIN SET WITH CAP STAMPED "SEILER 6869"

Douglas C. Seiler 10/8/02
 SURVEY BY: DOUGLAS C. SEILER
 PROFESSIONAL SURVEYOR #6869
 52-172 NORTH MAIN STREET
 MANSFIELD, OHIO 44902
 (419) 525-3644
 FAX (419) 525-3696



SURVEY PLAT FOR	
HERITAGE TRAILS GIRL SCOUT COUNCIL, INC.	
PART NW QTR. SEC. 2, T-13 N, R-13 W PRAIRIE TOWNSHIP HOLMES COUNTY, OHIO	
DATE: APRIL 16, 2002	SCALE: 1"=200'
HOLMESVL	