


CLARK TOWNSHIP  
S.E. QTR. SECTION 5  
T-8 N; R-4 W  
HOLMES COUNTY, OHIO

SURVEYED FOR: KENT HUPRICH

REFERENCES:

DEED VOL. 225 PAGE 715  
DEED VOL. 263 PAGE 588  
PLAT VOL. 8 PAGE 33  
PLAT VOL. 17 PAGE 720


BEARINGS FROM PLAT VOL. 17 PAGE 720

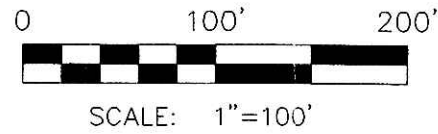

- 5/8" REBAR FOUND UNLESS OTHERWISE NOTED
- 5/8" REBAR WITH I.D. CAP SET I.D. CAP MARKED "BAKER 6938"

200400032258  
PAUL A  
MILLER LAW  
MILLERSBURG, OH

200400032258  
Filed for Record in  
HOLMES COUNTY, OH  
SALLY MILLER  
08-12-2004 At 12:28 pm.  
SMALL FLAT 40.00  
OR Book 19 Page 154 - 154  
OR vol 174 page 1507

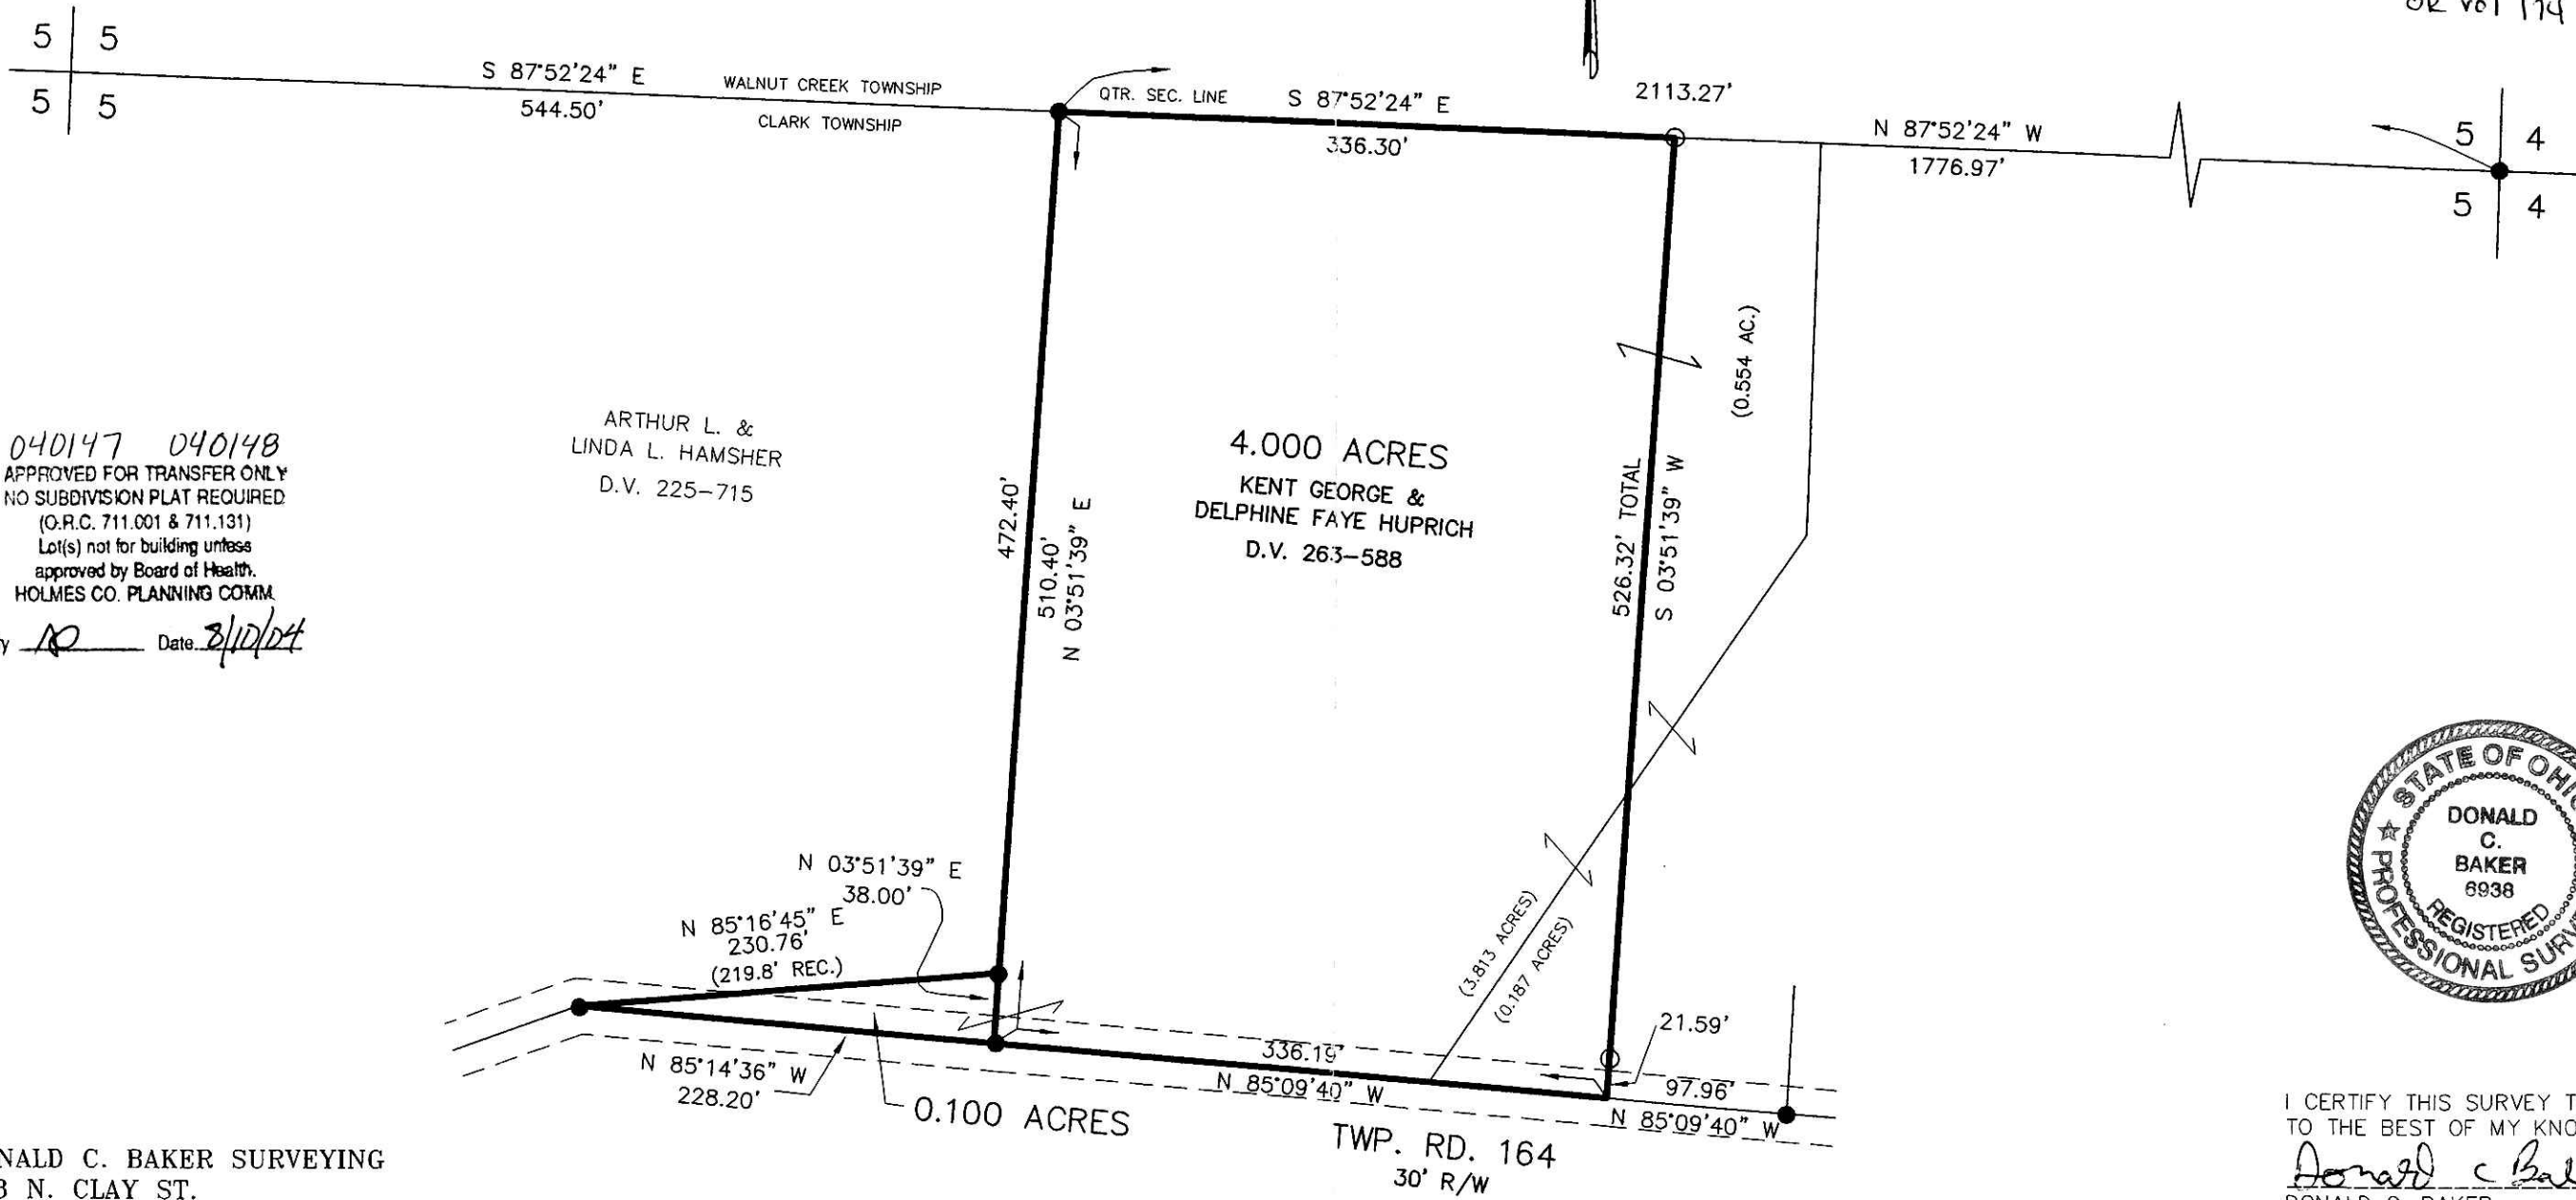

040147 040148  
APPROVED FOR TRANSFER ONLY  
NO SUBDIVISION PLAT REQUIRED  
(O.R.C. 711.001 & 711.131)  
Lot(s) not for building unless  
approved by Board of Health.  
HOLMES CO. PLANNING COMM.

ARTHUR L. &  
LINDA L. HAMSHER  
D.V. 225-715

By AD Date 8/10/04



DONALD C. BAKER SURVEYING  
138 N. CLAY ST.  
MILLERSBURG, OH 44654  
PH. 330-674-4788  
FAX: 330-674-6027

PLAT APPROVED

8/11/2004 DB

I CERTIFY THIS SURVEY TO BE CORRECT  
TO THE BEST OF MY KNOWLEDGE.

Donald C Baker  
DONALD C. BAKER PS 6938

DATE: JUNE 17, 2004

FDB/AEG

File Name: C:\WORK\S-450-04\ERZ

Instrument Book Page  
200400032258 OR 19 134