

- ▲ R.R. SPIKE FOUND
- 5/8" REBAR FOUND UNLESS OTHERWISE NOTED
- △ R.R. SPIKE SET
- 5/8" REBAR WITH I.D. CAP SET I.D. CAP MARKED "BAKER 6938"

PAINT TOWNSHIP
S.E. QTR. SECTION 32
T-15 N; R-11 W
HOLMES COUNTY, OHIO

Instrument Book Page
200400032404 OR 19 160

SURVEYED FOR: MOSE KEIM

REFERENCES:

- DEED VOL. 281 PAGE 930
- DEED VOL. 276 PAGE 912
- O.R. VOL. 39 PAGE 734
- PLAT VOL. 16 PAGE 602
- PLAT VOL. 17 PAGE 253
- PLAT VOL. 8 PAGE 180
- PLAT VOL. 10 PAGE 287


BEARINGS FROM PLAT VOL. 16 PAGE 602

INDEXED

200400032404
Filed for Record in
HOLMES COUNTY, OH
SALLY MILLER
08-20-2004 At 11:33 am.
SMALL PLAT 40.00
OR Book 19 Page 160 - 160

200400032404
HEARTLAND
TITLE
MILLERSBURG, OH

OR 174 pg 2142
OR 174 pg 2144
OR 174 pg 2146

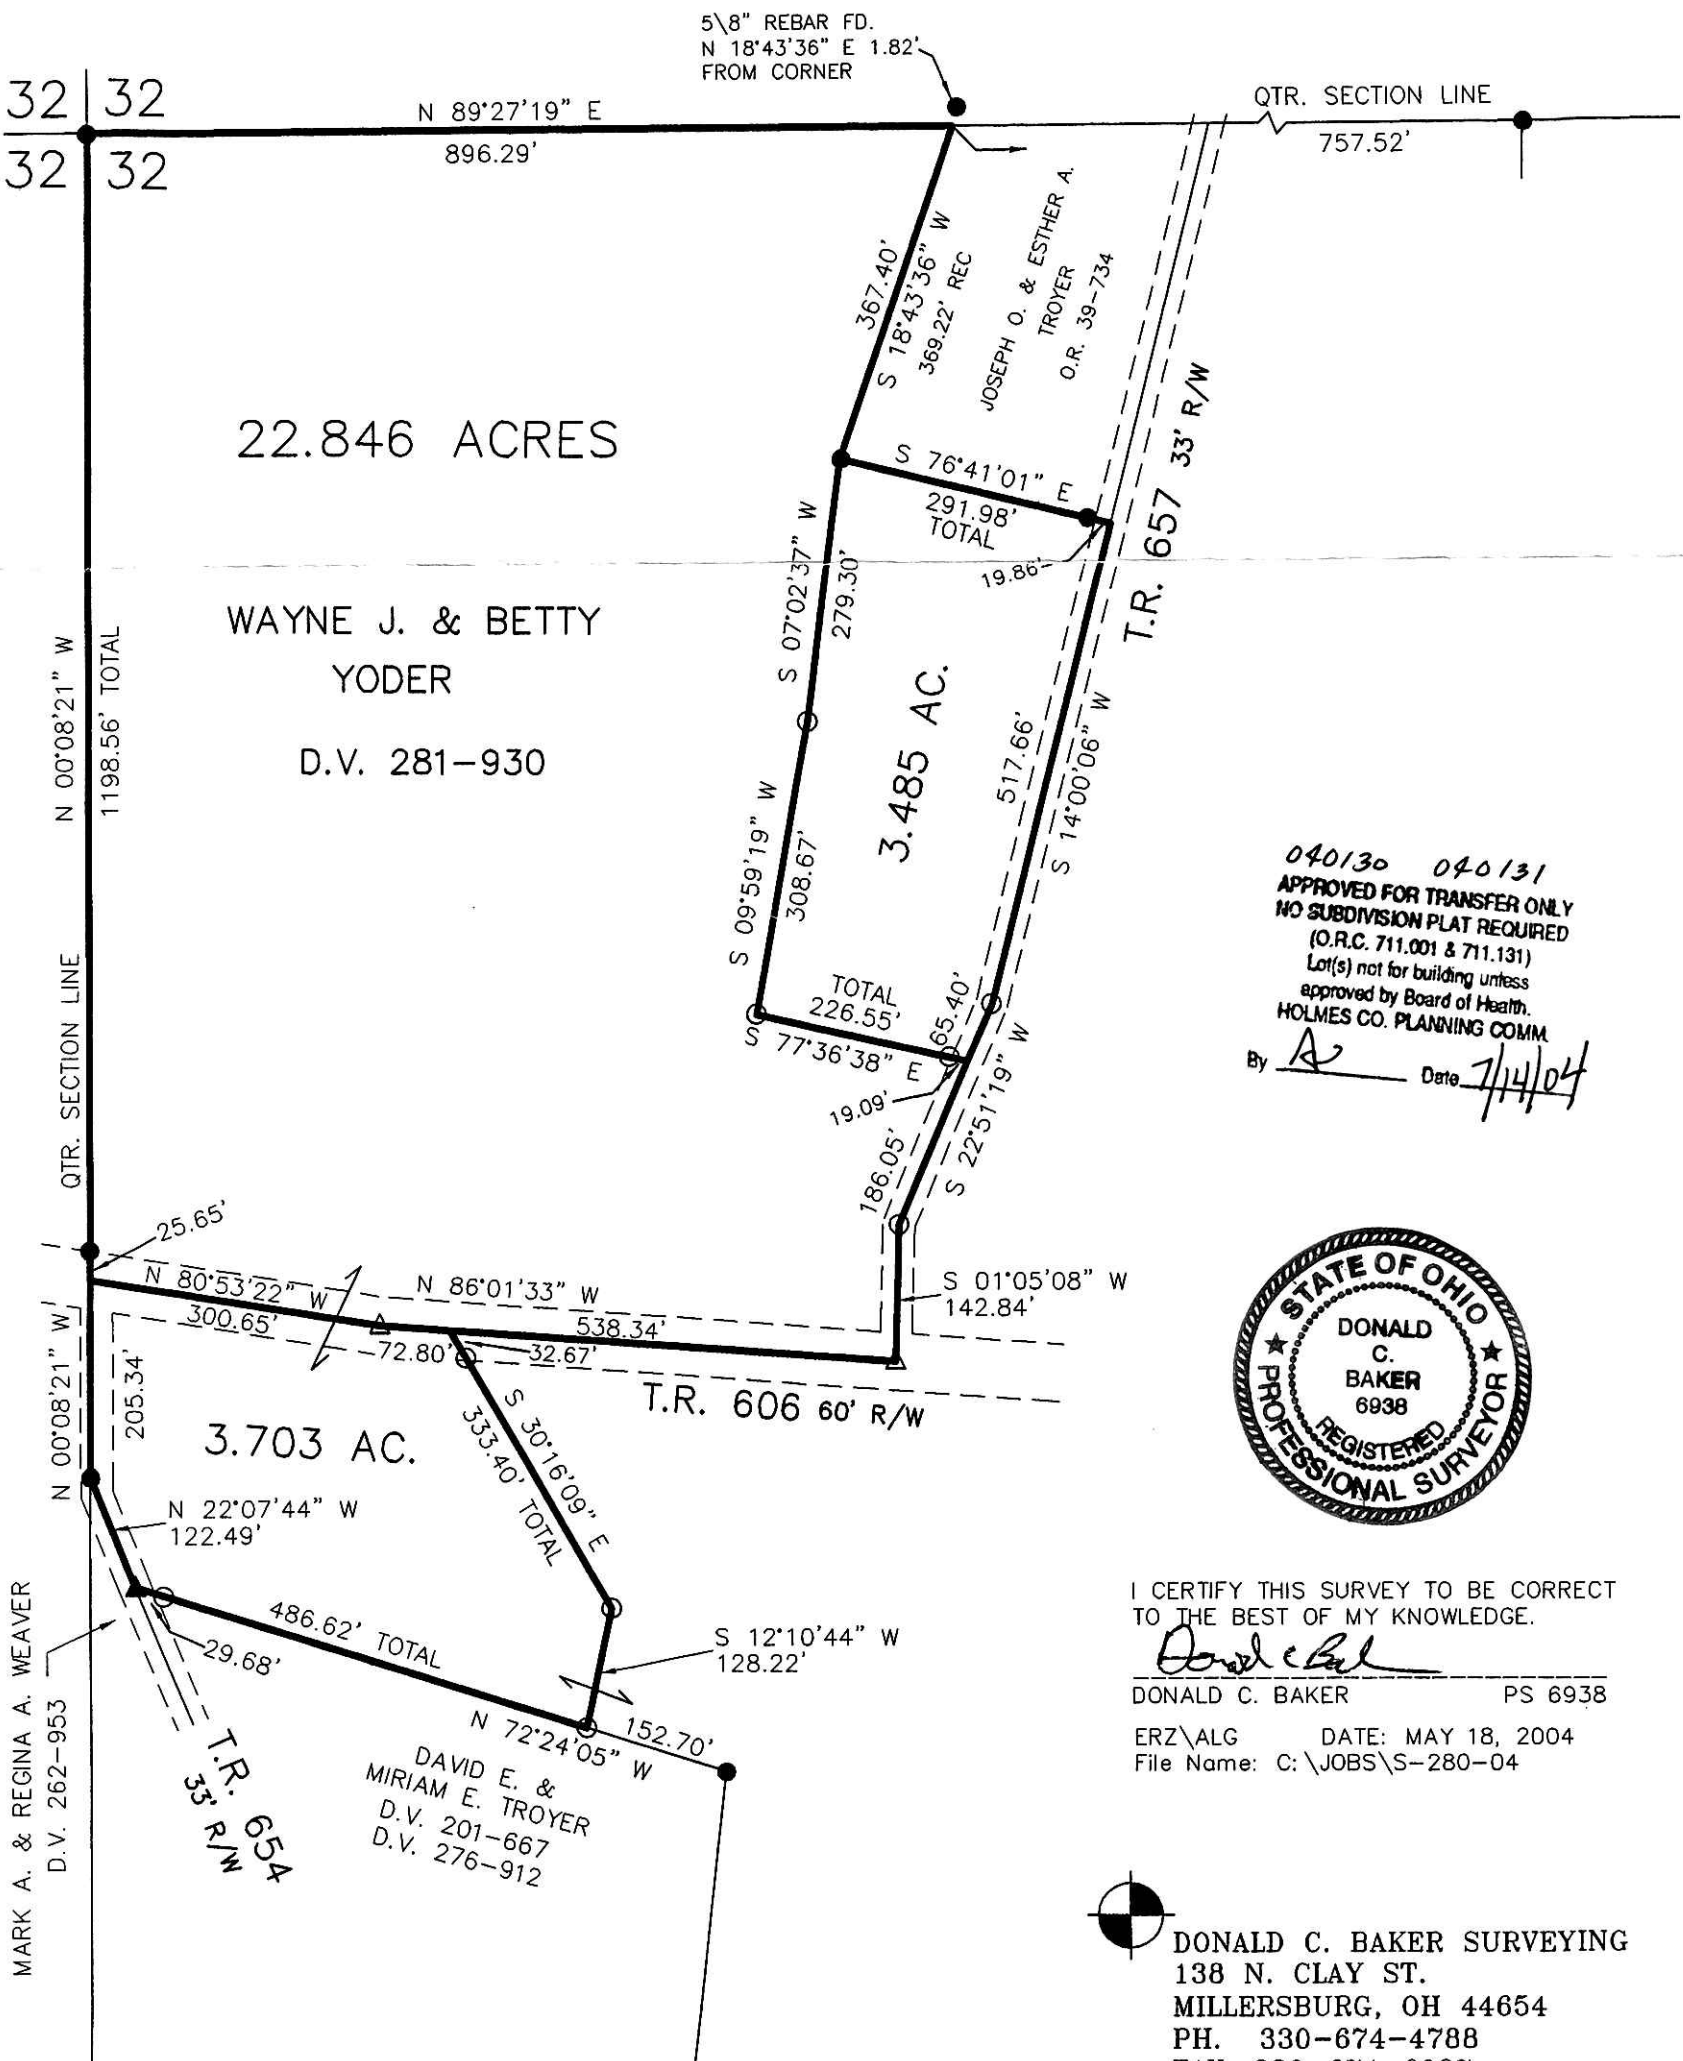

040130 040131
APPROVED FOR TRANSFER ONLY
NO SUBDIVISION PLAT REQUIRED
(O.R.C. 711.001 & 711.131)
Lot(s) not for building unless
approved by Board of Health.
HOLMES CO. PLANNING COMM.
By A Date 7/14/04



I CERTIFY THIS SURVEY TO BE CORRECT
TO THE BEST OF MY KNOWLEDGE.
Donald C. Baker
DONALD C. BAKER PS 6938
ERZ\ALG DATE: MAY 18, 2004
File Name: C:\JOBS\S-280-04

PLAT APPROVED
7/16/2004

DONALD C. BAKER SURVEYING
138 N. CLAY ST.
MILLERSBURG, OH 44654
PH. 330-674-4788
FAX: 330-674-6027