

CLARK TOWNSHIP  
N.E. & N.W. QTRS.  
SECTION 4  
T-8 N; R-5 W  
HOLMES COUNTY, OHIO

SURVEYED FOR: ELI MAST

REFERENCES:

DEED VOL. 277 PAGE 348  
PLAT VOL. 18 PAGE 788  
PLAT VOL. 16 PAGE 928  
PLAT VOL. 17 PAGE 2


BEARINGS FROM PLAT VOL. 18 PAGE 788



SCALE: 1"=200'

■ STONE FOUND

○ 5/8" REBAR WITH I.D. CAP SET  
I.D. CAP MARKED "BAKER 6938"

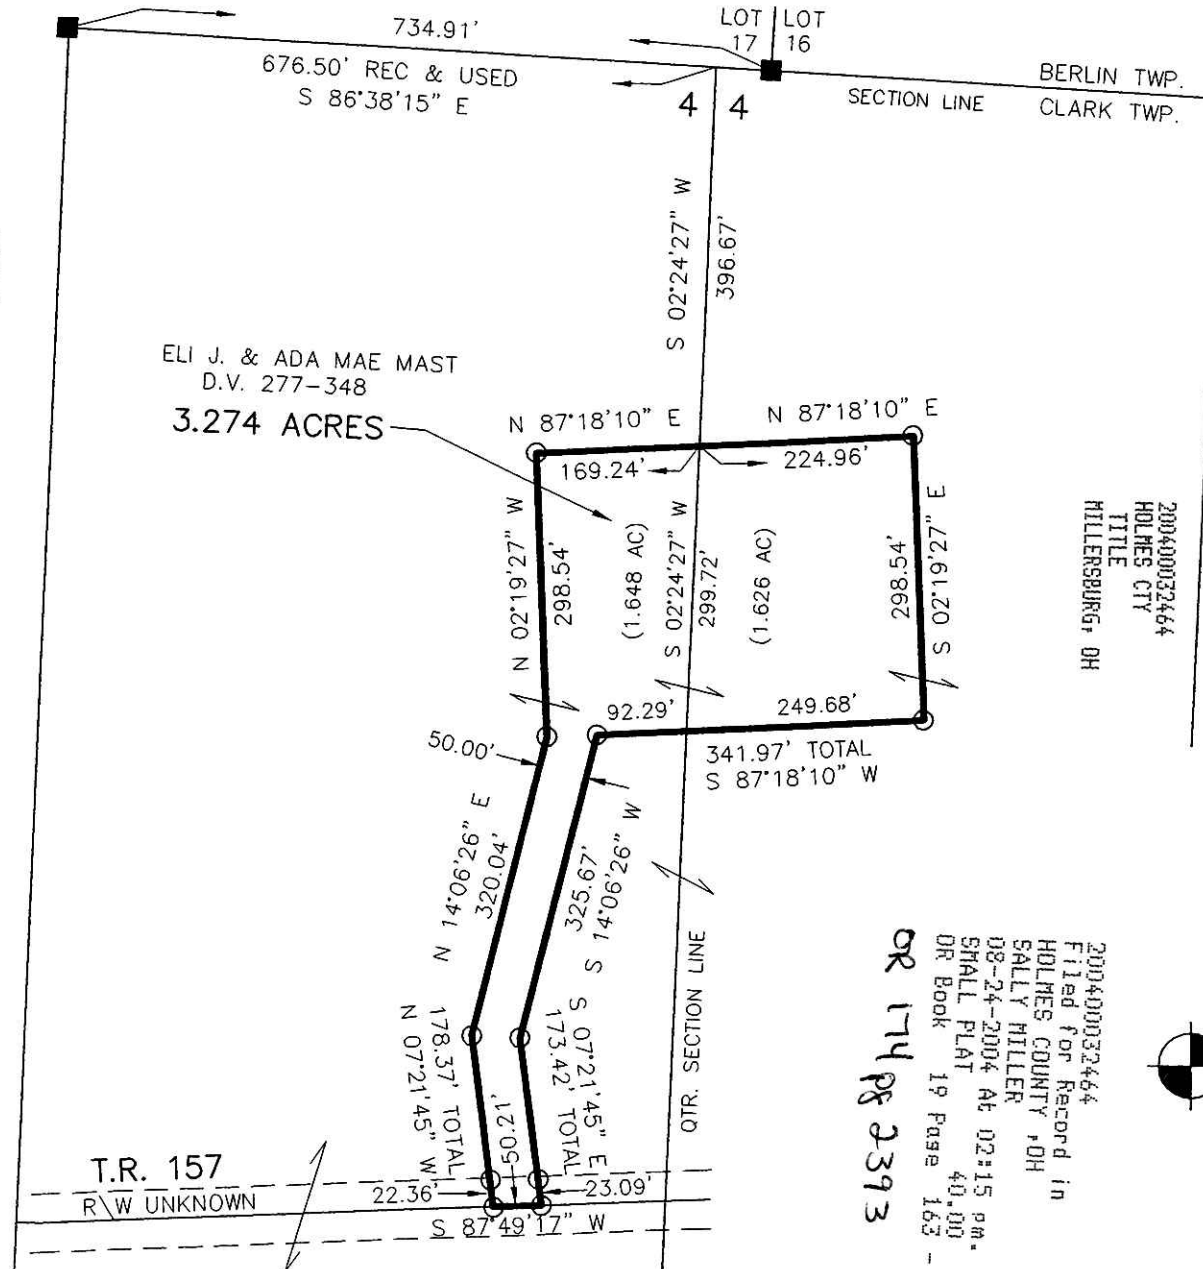

ELI J. & ADA MAE MAST  
D.V. 277-348

3.274 ACRES

200400032464  
HOLMES CTY.  
TITILE  
MILLERSBURG, OH

200400032464  
Filed for Record in  
HOLMES COUNTY, OH  
SALLY HILLER  
08-24-2004 At 02:15 PM.  
SMALL PLAT  
DR Book 19 Page 163 -  
163

040126  
APPROVED FOR TRANSFER ONLY  
NO SUBDIVISION PLAT REQUIRED  
(O.R.C. 711.001 & 711.131)  
Lot(s) not for building unless  
approved by Board of Health.  
HOLMES CO. PLANNING COMM.  
By AS Date 7/16/04



I CERTIFY THIS SURVEY TO BE CORRECT  
TO THE BEST OF MY KNOWLEDGE.

Donald C. Baker  
DONALD C. BAKER PS 6938  
FDB\AEG DATE: DEC. 15, 2003  
File Name: C:\JOBS\S-973-03



DONALD C. BAKER SURVEYING  
138 N. CLAY ST.  
MILLERSBURG, OH 44654  
PH. 330-674-4788  
FAX: 330-674-6027

PLAT APPROVED  
7/16/2004

Instrument  
200400032464 OR  
Book Page  
19 163