


BERLIN TOWNSHIP
 1ST. QTR., LOT 14
 T-9 N; R-6 W
 HOLMES COUNTY, OHIO

SURVEYED FOR: MEGAN NIPPERT


200400032496
 HOLMES CTY
 TITLE
 MILLERSBURG, OH

200400032496
 Filed for Record in
 HOLMES COUNTY, OH
 SALLY MILLER
 08-26-2004 At 01:23 pm.
 SMALL PLAT
 OR Book 19 Page 165 - 165
 62 vol 174 page 2489

REFERENCES:
 DEED VOL. 230 PAGE 447
 O.R. VOL. 167 PAGE 2879
 PLAT VOL. 18 PAGE 771
 BEARINGS FROM PLAT VOL. 18 PAGE 771

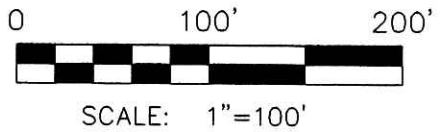

- 5/8" REBAR FOUND
UNLESS OTHERWISE NOTED
- 5/8" REBAR WITH I.D. CAP SET
I.D. CAP MARKED "BAKER 6938"

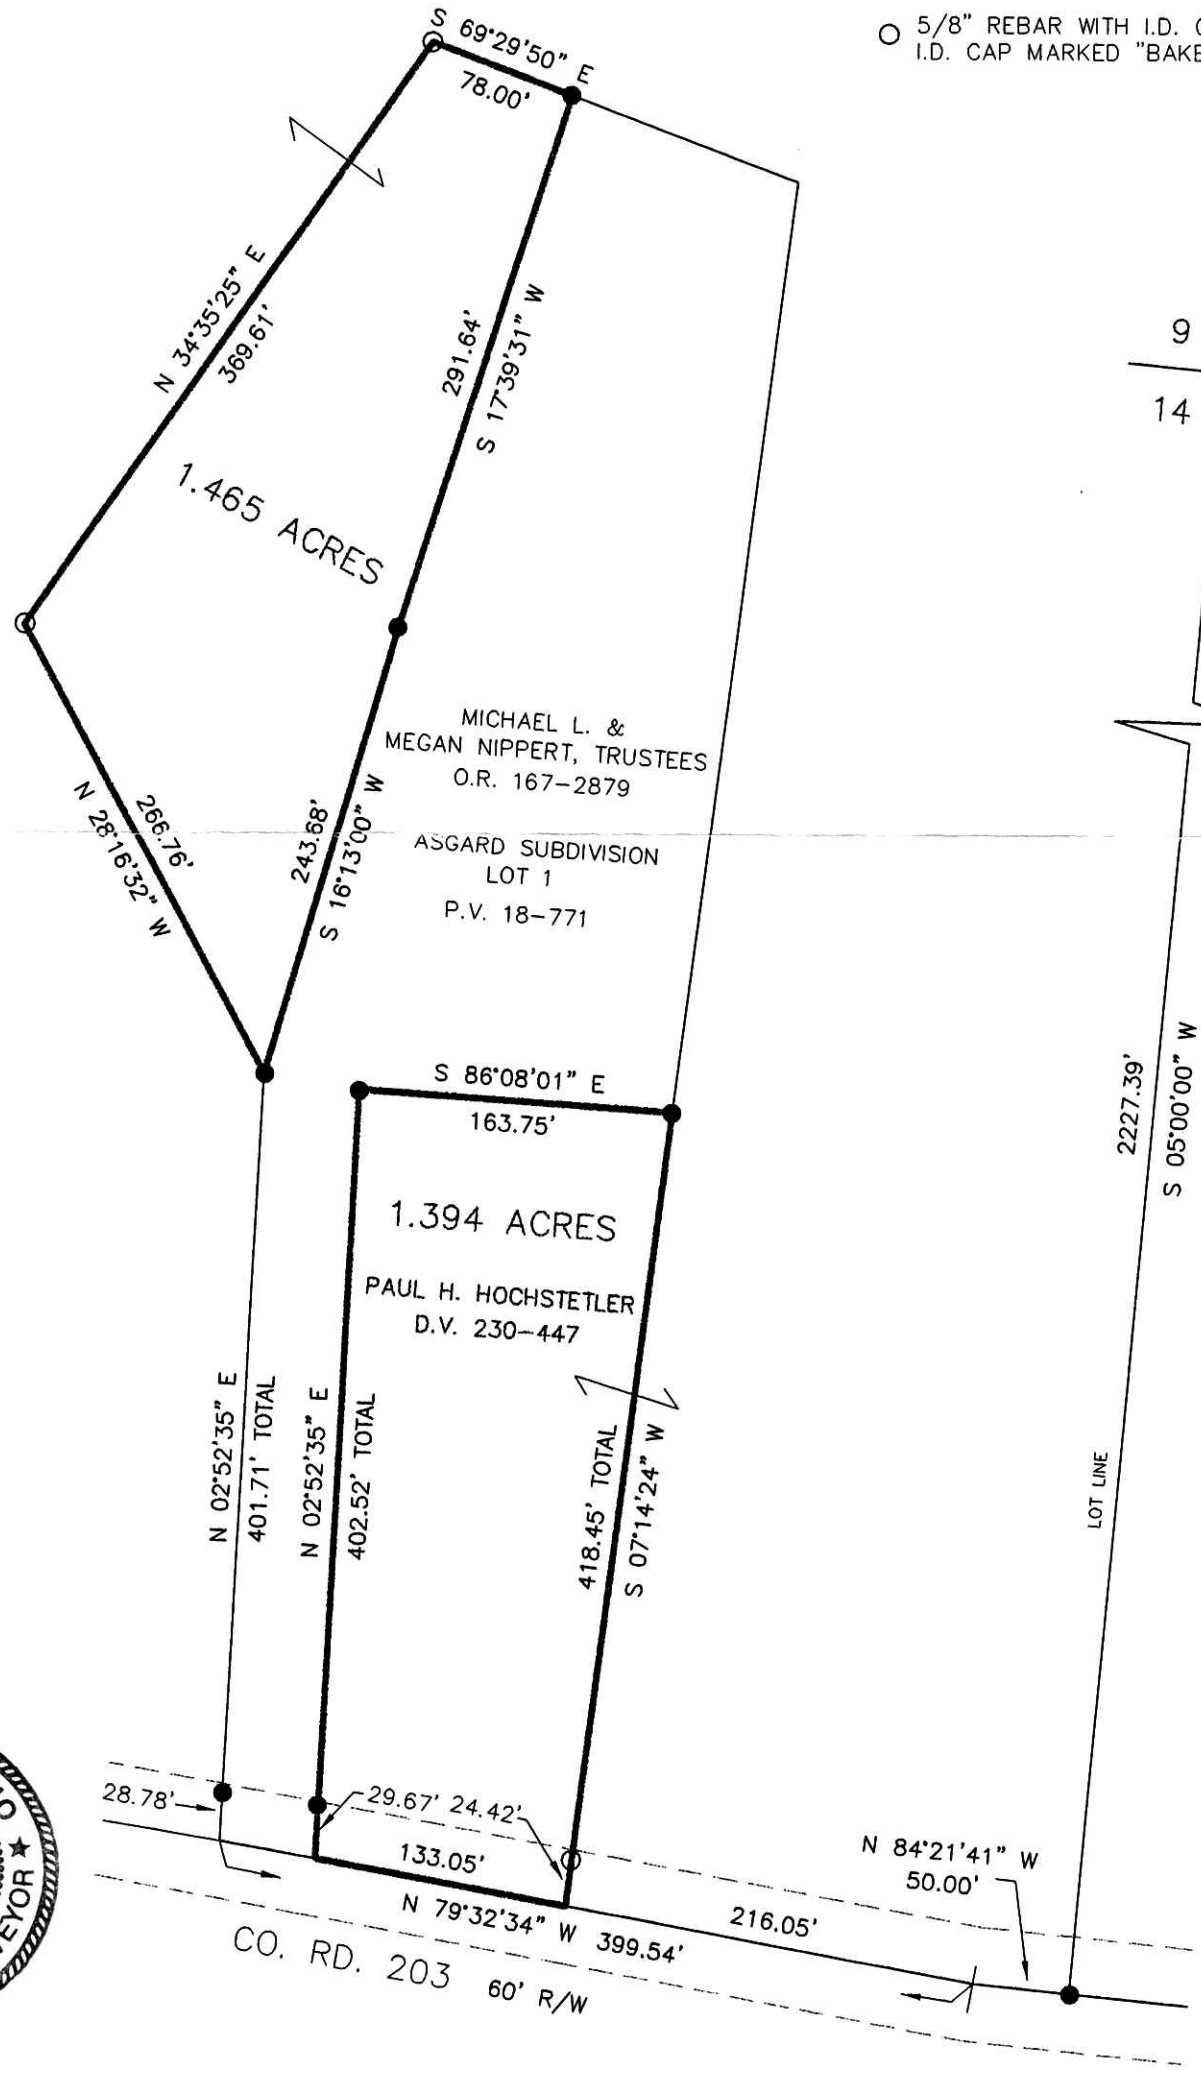

040156
 APPROVED FOR TRANSFER ONLY
 NO SUBDIVISION PLAT REQUIRED
 (O.R.C. 711.001 & 711.131)
 Lot(s) not for building unless
 approved by Board of Health.
 HOLMES CO. PLANNING COMM.
 By: *[Signature]* Date: *6/22/04*



I CERTIFY THIS SURVEY TO BE CORRECT
 TO THE BEST OF MY KNOWLEDGE.
[Signature]
 DONALD C. BAKER PS 6938
 DATE: APRIL 26, 2004
 KES\AEG
 File Name: C:\WORK\S-225A-04\ERZ
 Coord. File: S-209-04

PLAT APPROVED
8/12/2004 DB

DONALD C. BAKER SURVEYING
 138 N. CLAY ST.
 MILLERSBURG, OH 44654
 PH. 330-674-4788
 FAX: 330-674-6027