

KILLBUCK TOWNSHIP  
N.W. QTR. SECTION 23  
T-8 N; R-8 W  
HOLMES COUNTY, OHIO


SURVEYED FOR: ADEN RABER

REFERENCES:


- O.R. VOL. 174 PAGE 350
- PLAT VOL. 2 PAGE 382
- BEARINGS FROM PLAT VOL. 2 PAGE 382

200400032604  
HOLMES CTY  
MILLERSBURG, OH

200400032604  
Filed for Record in  
HOLMES COUNTY, OH  
SALLY MILLER  
09-01-2004 At 09:17 am.  
SMALL PLAT 40.00  
OR Book 19 Page 169 - 169  
OR vol 174 page 2905

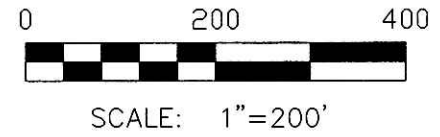

- STONE FOUND
- 5/8" REBAR FOUND
- 5/8" REBAR WITH I.D. CAP SET  
I.D. CAP MARKED "BAKER 6938"

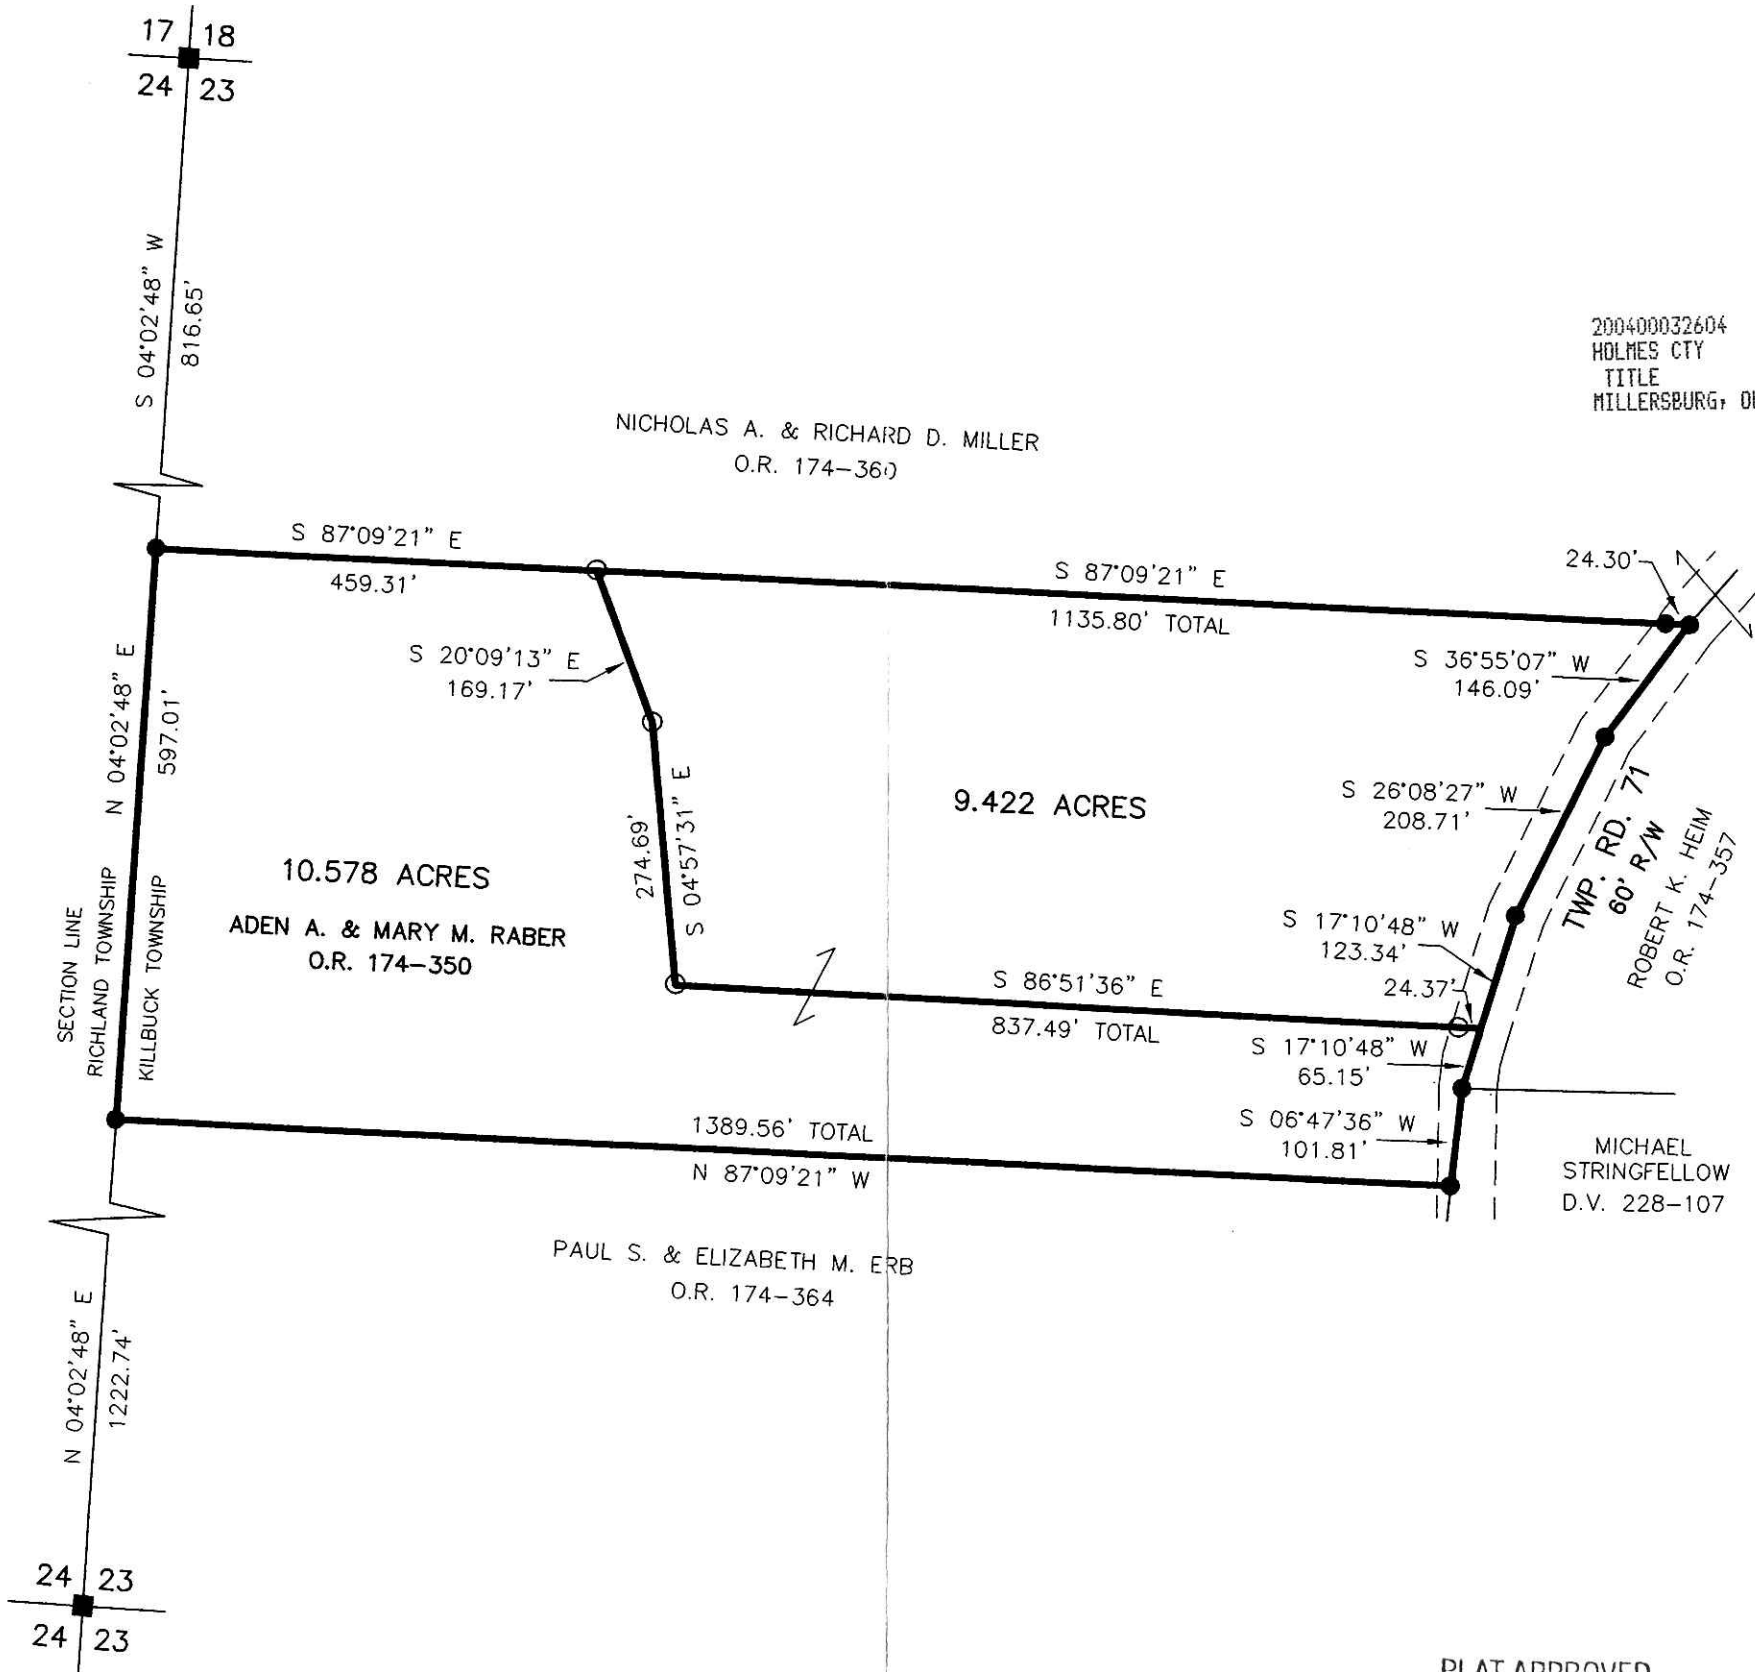

Instrument: Book Page  
200400032604 OR 19 169




I CERTIFY THIS SURVEY TO BE CORRECT TO THE BEST OF MY KNOWLEDGE.

*Donald C. Baker*  
DONALD C. BAKER PS 6938  
DATE: AUG. 2, 2004  
KES/AEG  
File Name: C:\WORK\S-591-04\ERZ

PLAT APPROVED

8/25/2004 b


 DONALD C. BAKER SURVEYING  
 138 N. CLAY ST.  
 MILLERSBURG, OH 44654  
 PH. 330-674-4788  
 FAX: 330-674-6027