

Instrument 200400032631 OR 19 171 Book Page



200400032631 PAUL MILLER, ATTY

RIPLEY TOWNSHIP
N.E. QTR. SECTION 14
T-17 N; R-14 W
HOLMES COUNTY, OHIO

SURVEYED FOR: BILL LECKY & TERRY CROSKY

- REFERENCES:
- DEED VOL. 254 PAGE 219
 - DEED VOL. 262 PAGE 119
 - DEED VOL. 268 PAGE 214
 - O.R. VOL. 20 PAGE 740
 - PLAT VOL. 12 PAGE 801
 - PLAT VOL. 14 PAGE 783
 - BEARINGS FROM PLAT VOL. 14 PAGE 783

200400032631
 Filed for Record in
 HOLMES COUNTY, OH
 SALLY MILLER
 09-02-2004 At 12:40 pm.
 SMALL PLAT 40.00
 OR Book 19 Page 171 - 171
 OR VOL 174 PG 3022
 OR VOL 174 PG 3024

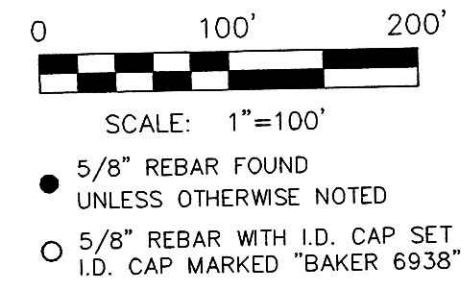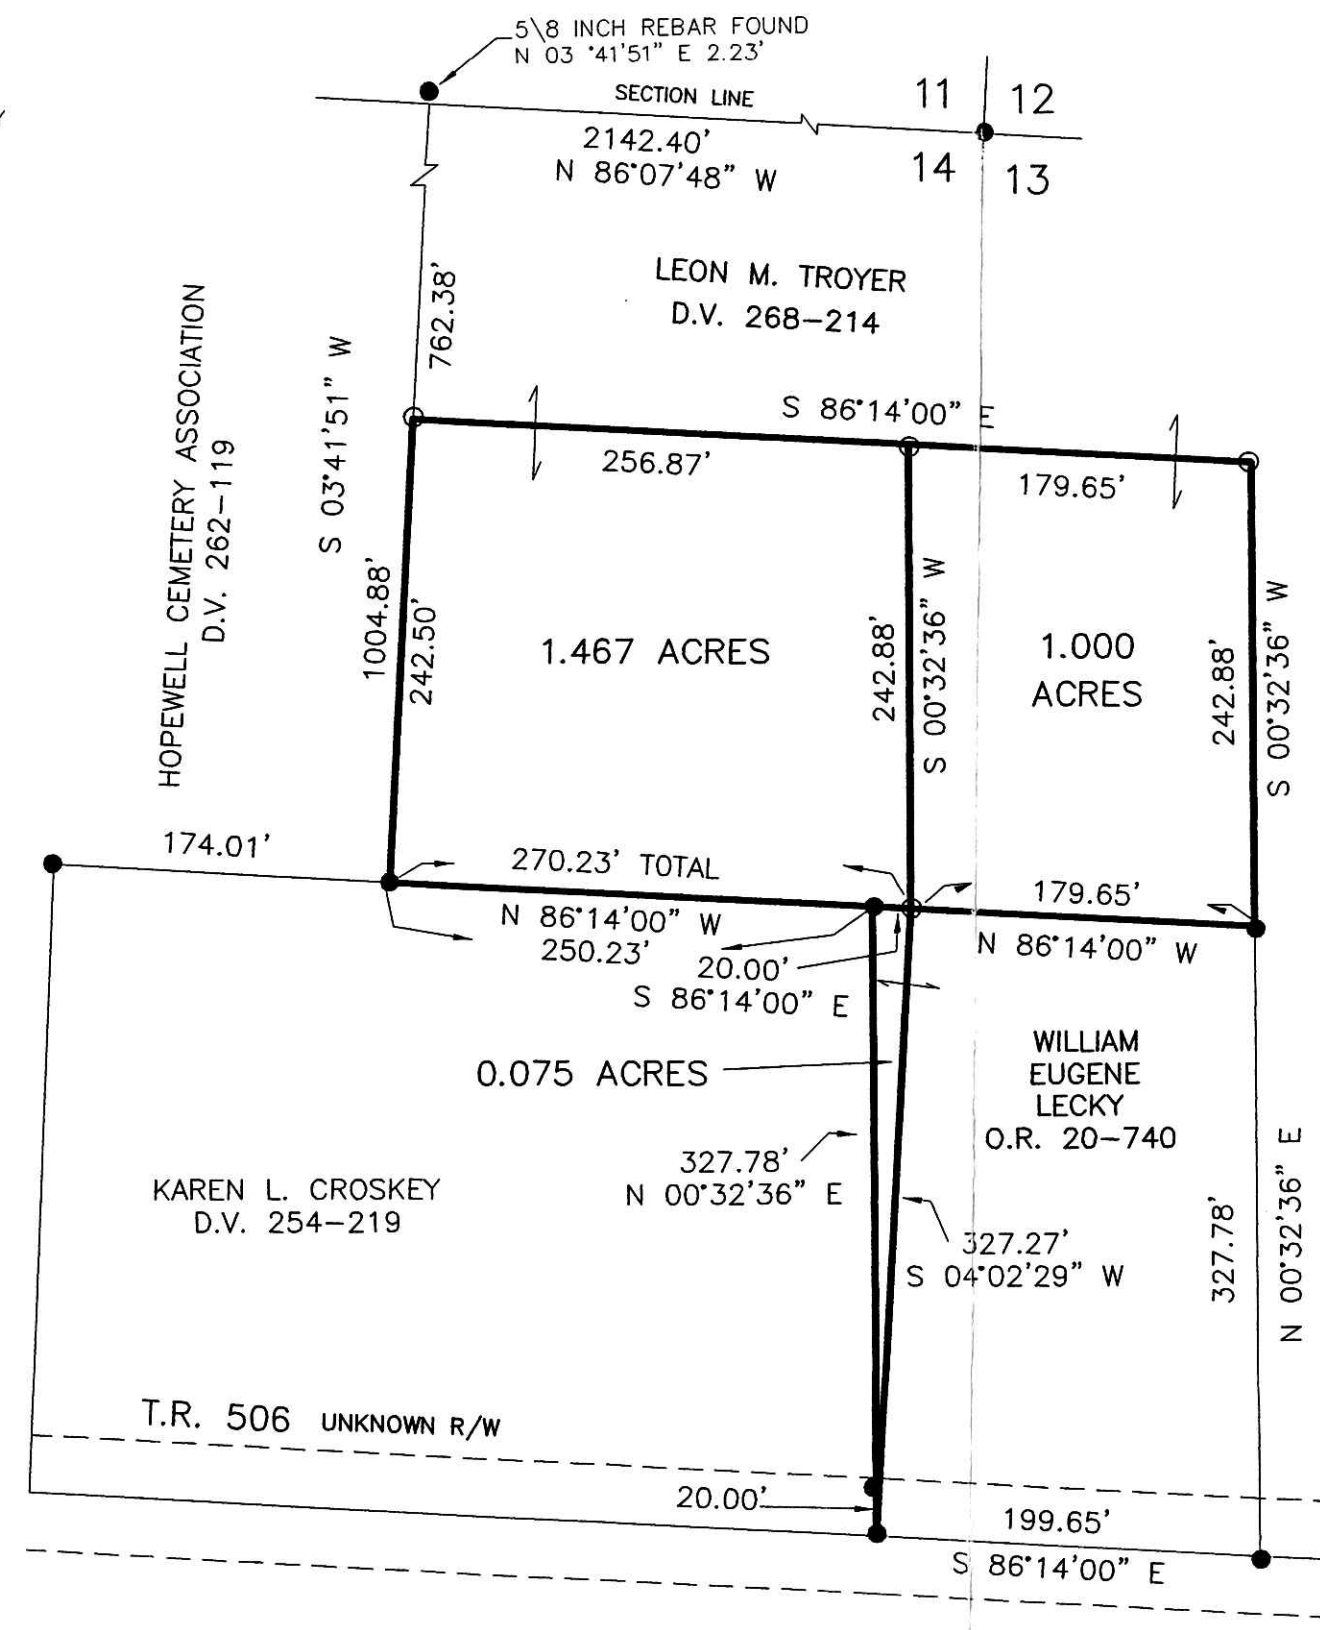

PLAT APPROVED
 9/2/2004



040168 040169
 APPROVED FOR TRANSFER ONLY
 NO SUBDIVISION PLAT REQUIRED
 (O.R.C. 711.001 & 711.131)
 Lot(s) not for building unless
 approved by Board of Health.
 HOLMES CO. PLANNING COMM.
 By *AB* Date 9/1/04

I CERTIFY THIS SURVEY TO BE CORRECT TO THE BEST OF MY KNOWLEDGE.

Donald C. Baker
 DONALD C. BAKER PS 6938

DATE: JULY 12, 2004
 FDB/DANB
 File Name: C:\WORK\S-524-04\FB,MD,EZ

DONALD C. BAKER SURVEYING
 138 N. CLAY ST.
 MILLERSBURG, OH 44654
 PH. 330-674-4788
 FAX: 330-674-6027