

WALNUT CREEK TOWNSHIP
S.W. QTR. SECTION 12
1ST. QTR., LOT 24
T-9 N; R-5 W
HOLMES COUNTY, OHIO

SURVEYED FOR: ANDY HERSHBERGER



REFERENCES

DEED VOL. 202 PAGE 826
DEED VOL. 248 PAGE 403
DEED VOL. 258 PAGE 348

O.R. VOL. 27 PAGE 663

PLAT VOL. 8 PAGE 267
PLAT VOL. 14 PAGE 122
PLAT VOL. 17 PAGE 24

BEARINGS FROM PLAT VOL 17 PAGE 24

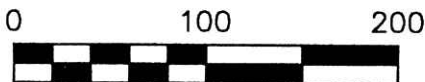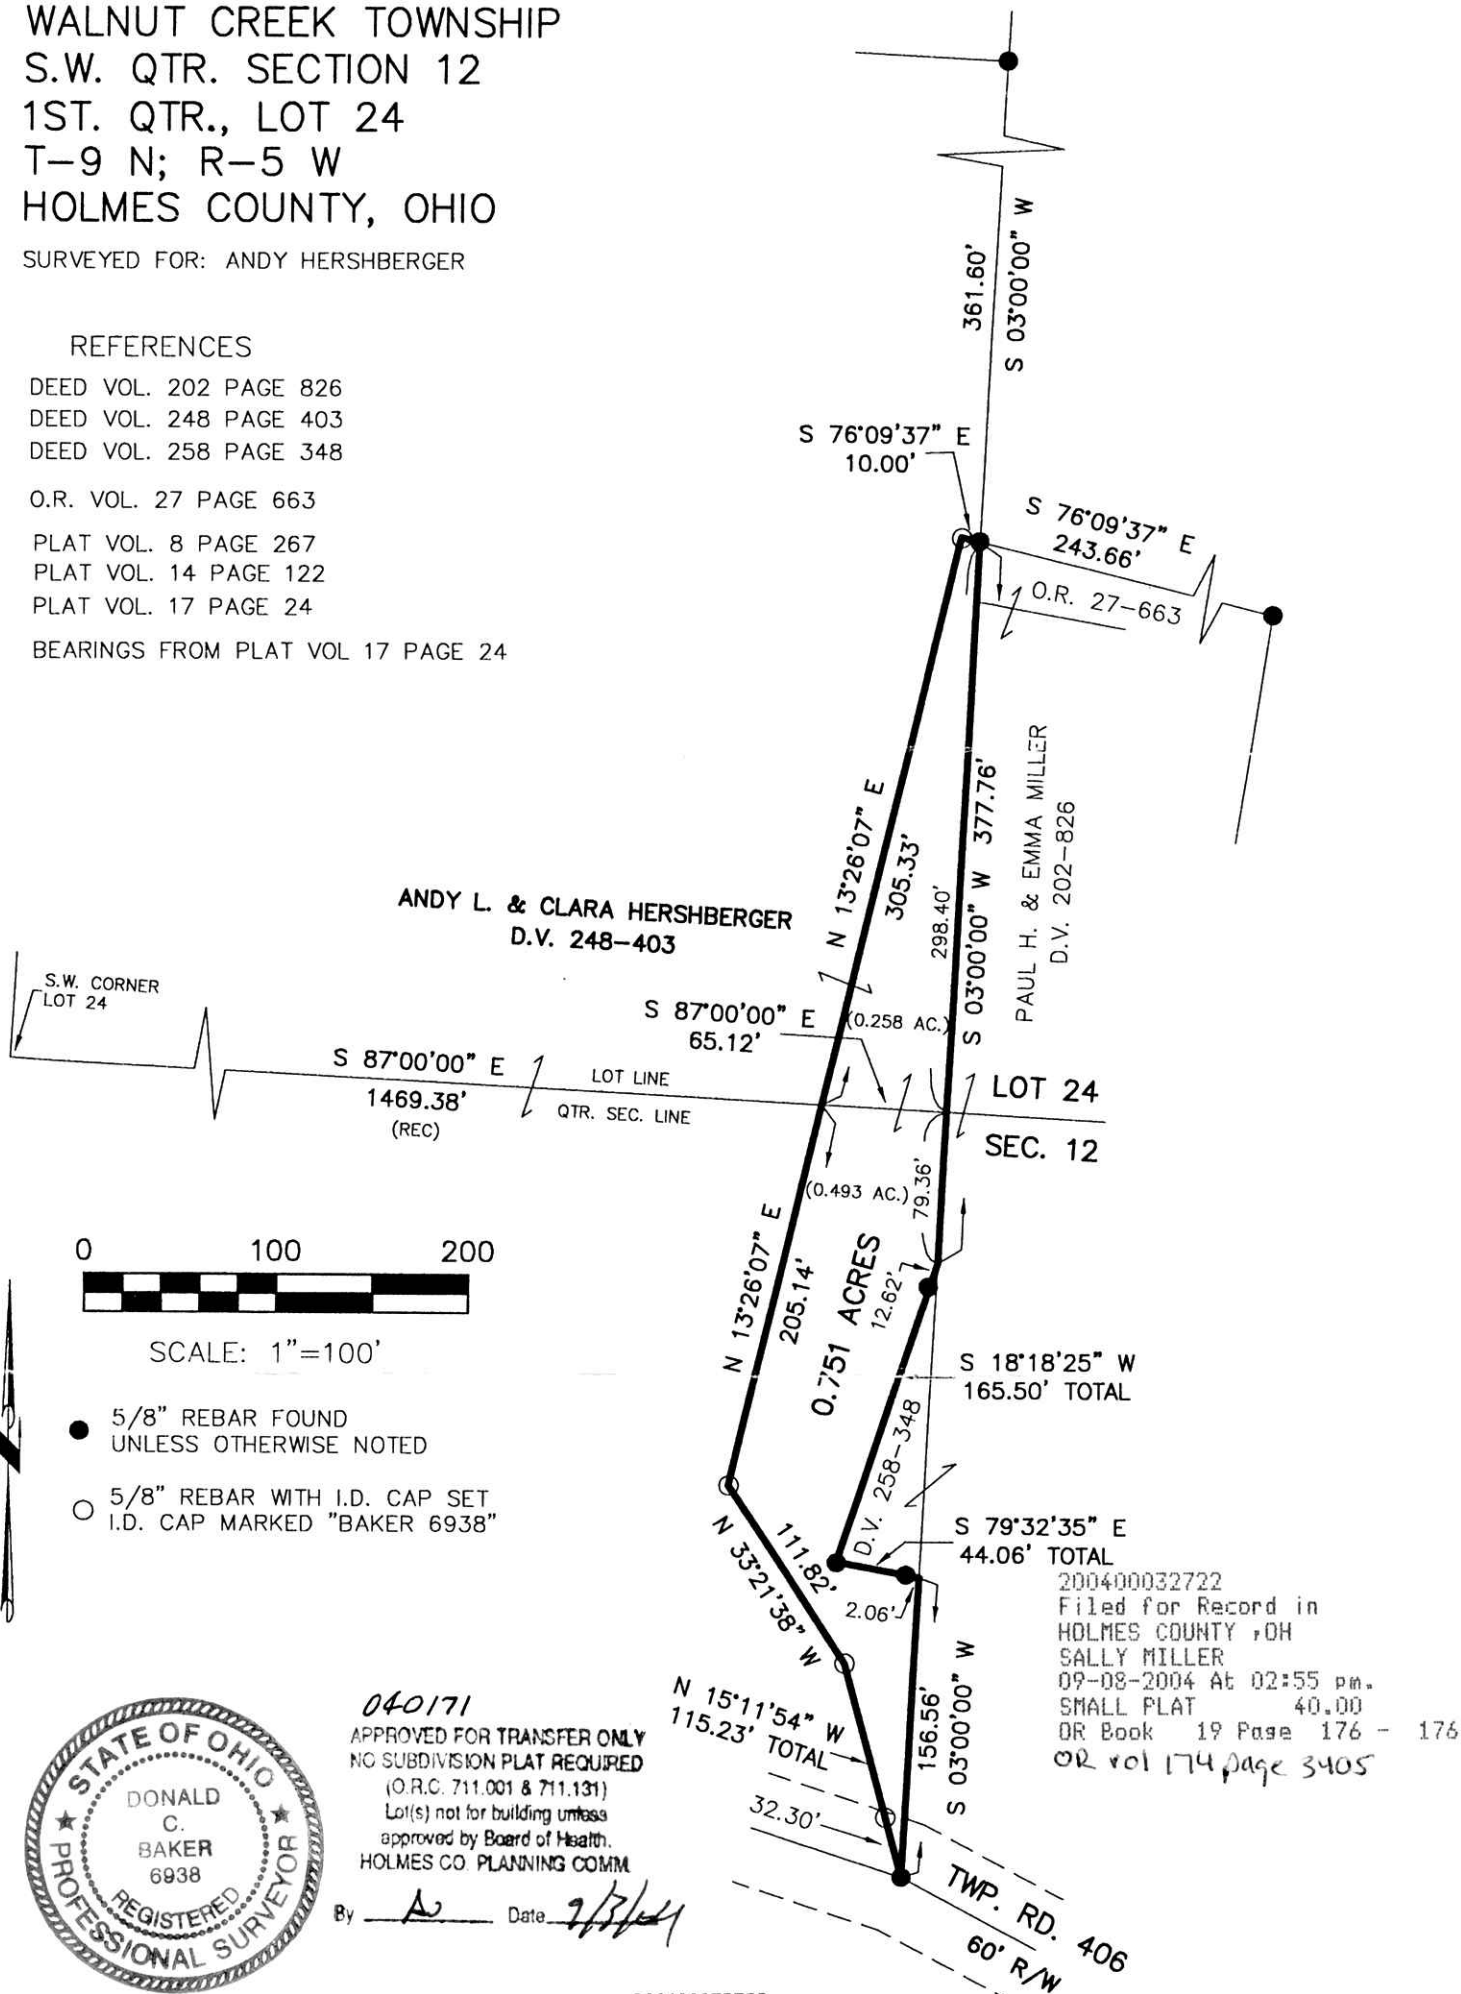

SCALE: 1"=100'

- 5/8" REBAR FOUND UNLESS OTHERWISE NOTED
- 5/8" REBAR WITH I.D. CAP SET I.D. CAP MARKED "BAKER 6938"



040171
 APPROVED FOR TRANSFER ONLY
 NO SUBDIVISION PLAT REQUIRED
 (O.R.C. 711.001 & 711.131)
 Lot(s) not for building unless
 approved by Board of Health.
 HOLMES CO. PLANNING COMM

By A Date 2/3/04

200400032722
 Filed for Record in
 HOLMES COUNTY, OH
 SALLY MILLER
 09-08-2004 At 02:55 pm.
 SMALL PLAT 40.00
 DR Book 19 Page 176 - 176
 OR vol 174, page 3405

200400032722
 CRITCHFIELD...
 & JOHNSTON ATTYS
 MILLERSBURG, OH

I CERTIFY THIS SURVEY TO BE CORRECT
 TO THE BEST OF MY KNOWLEDGE.

Donald C. Baker
 DONALD C. BAKER P.S. 6938
 DATE: MAY 24, 2004

KES\JAH
 File Name: WORK2\S-353-04\ERZ



DONALD C. BAKER SURVEYING
 138 N. CLAY ST.
 MILLERSBURG, OHIO, 44654
 PH. 330-674-4788
 FAX. 330-674-6027

PLAT APPROVED

9/7/2004