


MECHANIC TOWNSHIP
2ND. QTR. LOT 9
T-8 N; R-6 W
HOLMES COUNTY, OHIO

SURVEYED FOR: DAN A. RABER

REFERENCES
DEED VOL. 191 PAGE 652
DEED VOL. 212 PAGE 938
DEED VOL. 255 PAGE 522
PLAT VOL. 17 PAGE 292
BEARINGS ASSUMED

200400033076
PAUL MILLER LAW OFFICE
MILLERSBURG, OH 44654

200400033076
Filed for Record in
HOLMES COUNTY, OH
SALLY MILLER
09-30-2004 At 12:04 pm.
SMALL PLAT 40.00
DR Book 19 Page 203 - 203
OK Vol 175 page 1456

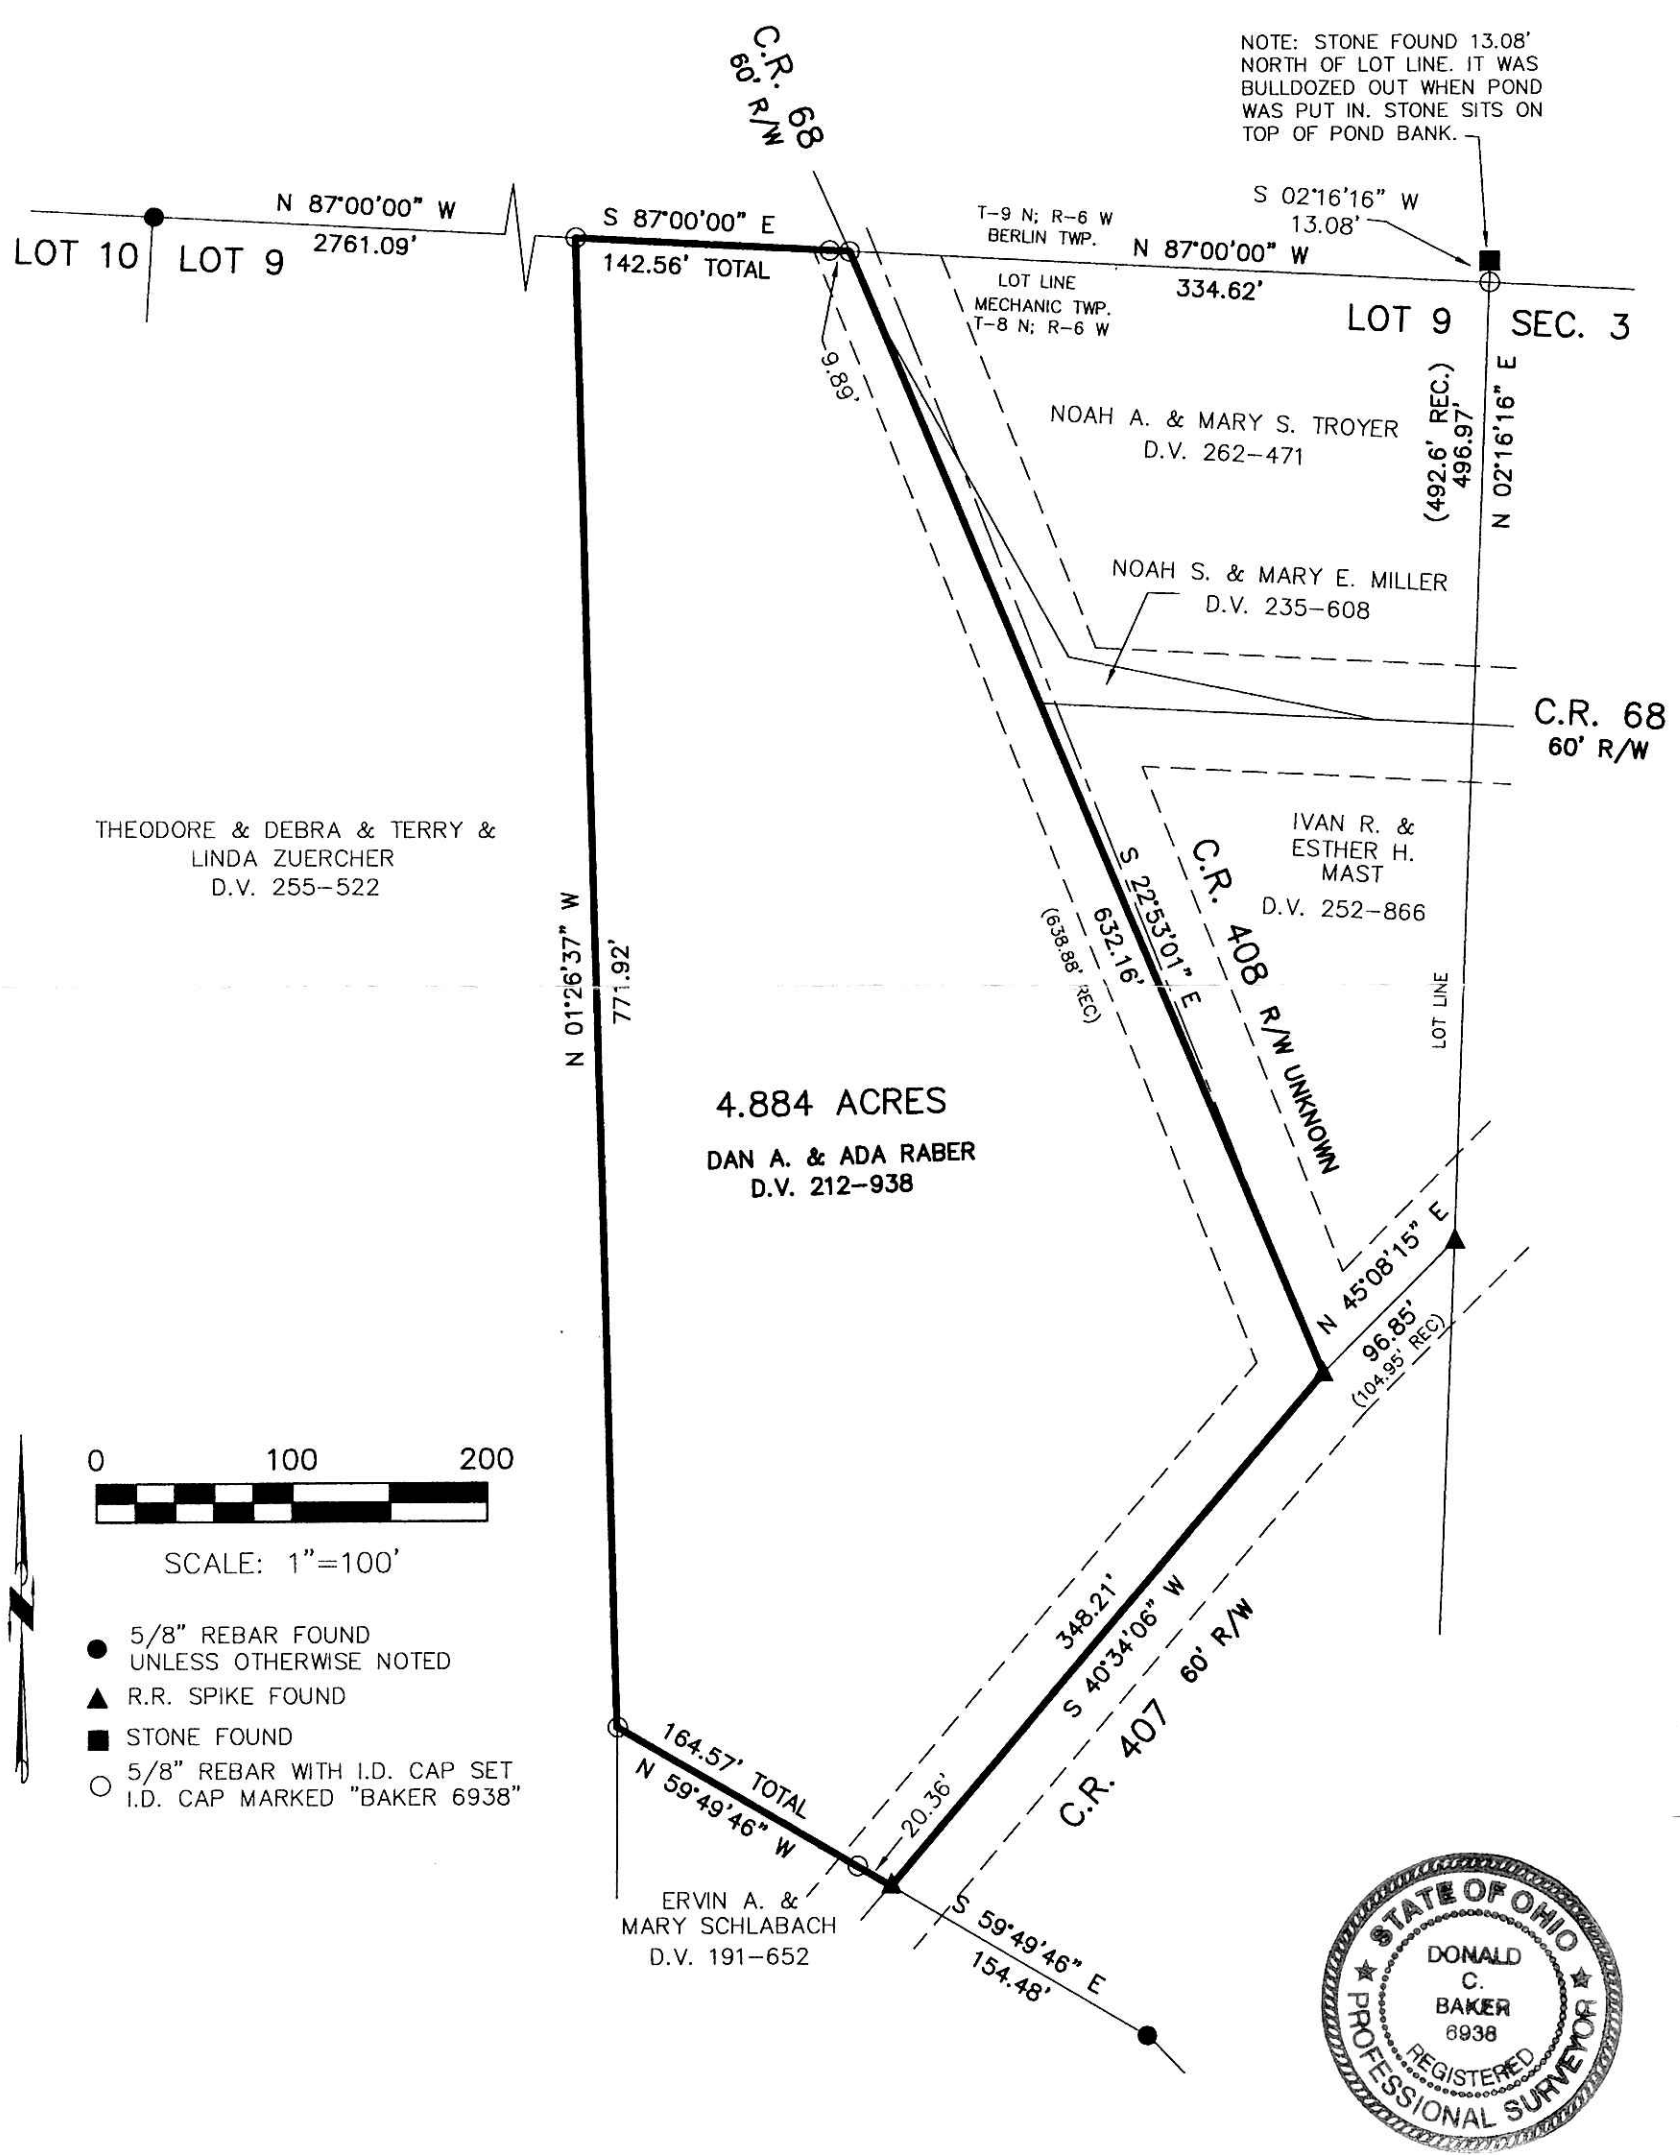

PLAT APPROVED
9/29/2004



DONALD C. BAKER SURVEYING
138 N. CLAY ST.
MILLERSBURG, OHIO, 44654
PH. 330-674-4788
FAX. 330-674-6027

040181
APPROVED FOR TRANSFER ONLY
NO SUBDIVISION PLAT REQUIRED
(O.R.C. 711.001 & 711.131)
Lot(s) not for building unless
approved by Board of Health
HOLMES CO. PLANNING COM.
By ML Date 9/29/04

I CERTIFY THIS SURVEY TO BE CORRECT TO THE BEST OF MY KNOWLEDGE.
Donald C Baker
DONALD C. BAKER P.S. 6938
DATE: JULY 30, 2004
FDB\AEG
File Name: WORK2\S-510-04/MLD-ERZ