


200400033138
Filed for Record in
HOLMES COUNTY, OH
SALLY MILLER
10-05-2004 At 10:01 am.
SMALL PLAT 40.00
OR Book 19 Page 206 - 206
or vol 175 page 1822

200400033138
HOLMES CTY
TITLE
MILLERSBURG, OH

RICHLAND TOWNSHIP
N.W. QTR. SECTION 10
N.E. QTR. SECTION 9
T-8 N; R-9 W
HOLMES COUNTY, OHIO
SURVEYED FOR: TOM DANNER

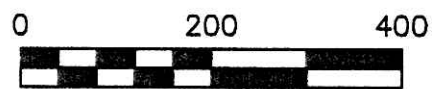


SCALE: 1"=200'

- 5/8" REBAR FOUND UNLESS OTHERWISE NOTED
- ▲ R.R. SPIKE FOUND
- 5/8" REBAR WITH I.D. CAP SET I.D. CAP MARKED "BAKER 6938"

REFERENCES

- DEED VOL. 234 PAGE 106
- DEED VOL. 235 PAGE 438
- PLAT VOL. 8 PAGE 686
- PLAT VOL. 14 PAGE 65
- PLAT VOL. 9 PAGE 132
- BEARINGS FROM DEED VOL. 234 PAGE 106

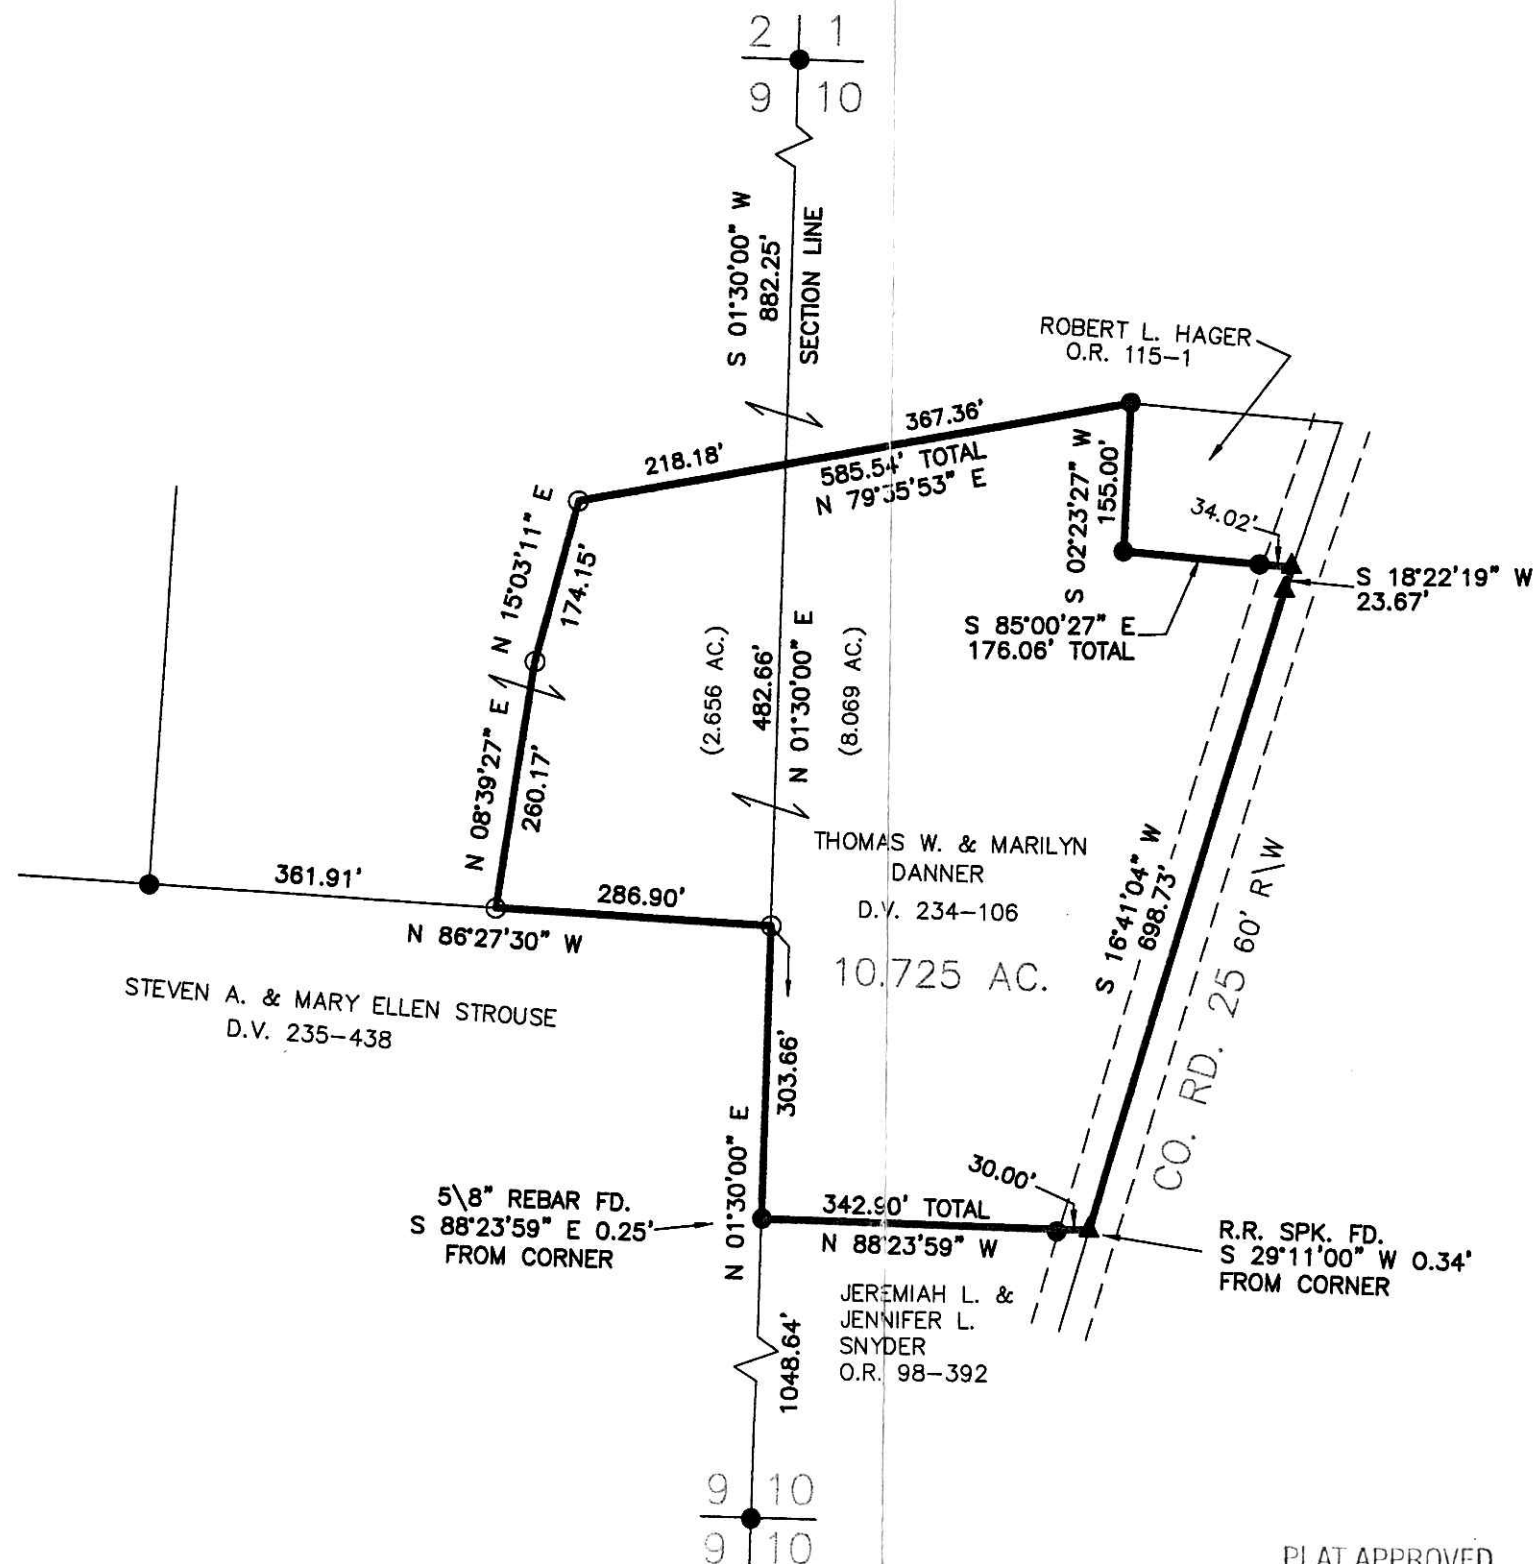

I CERTIFY THIS SURVEY TO BE CORRECT TO THE BEST OF MY KNOWLEDGE.

Donald C. Baker

DONALD C. BAKER P.S. 6938
DATE: APRIL 19, 2004

KES/AEG
File Name: WORK2\S-260-04



DONALD C. BAKER SURVEYING
138 N. CLAY ST.
MILLERSBURG, OHIO, 44654
PH. 330-674-4788
FAX. 330-674-6027

PLAT APPROVED

9/23/2004