

KNOX TOWNSHIP
 N.E. QTR. SECTION 19
 T-17 N; R-14 W
 HOLMES COUNTY, OHIO

Instrument Book Page
 200400033220 OR 19 210

SURVEYED FOR: PAT SAGE

REFERENCES:

- DEED VOL. 204 PAGE 119
- DEED VOL. 206 PAGE 175
- DEED VOL. 249 PAGE 893
- O.R. VOL. 31 PAGE 176
- PLAT VOL. 7 PAGE 287
- PLAT VOL. 8 PAGE 438
- PLAT VOL. 14 PAGE 933
- BEARINGS FROM PLAT VOL. 14 PAGE 933

200400033220
 Filed for Record in
 HOLMES COUNTY, OH
 SALLY MILLER
 10-12-2004 At 10:04 am.
 SMALL PLAT 40.00
 OR Book 19 Page 210 - 210
 OR vol 175 page 2192 + 2195 - 2209

200400033220
 HOLMES CTY
 TITLE
 MILLERSBURG, OH



SCALE: 1"=100'


- ▲ R.R. SPIKE FOUND
- 5/8" REBAR FOUND
UNLESS OTHERWISE NOTED
- △ R.R. SPIKE SET
- 5/8" REBAR WITH I.D. CAP SET
I.D. CAP MARKED "BAKER 6938"



I CERTIFY THIS SURVEY TO BE CORRECT
 TO THE BEST OF MY KNOWLEDGE.

Donald C. Baker
 DONALD C. BAKER PS 6938

DATE: AUG. 24, 2004
 KES/AEG
 File Name: C:\WORK\S-424-04\ERZ-KES

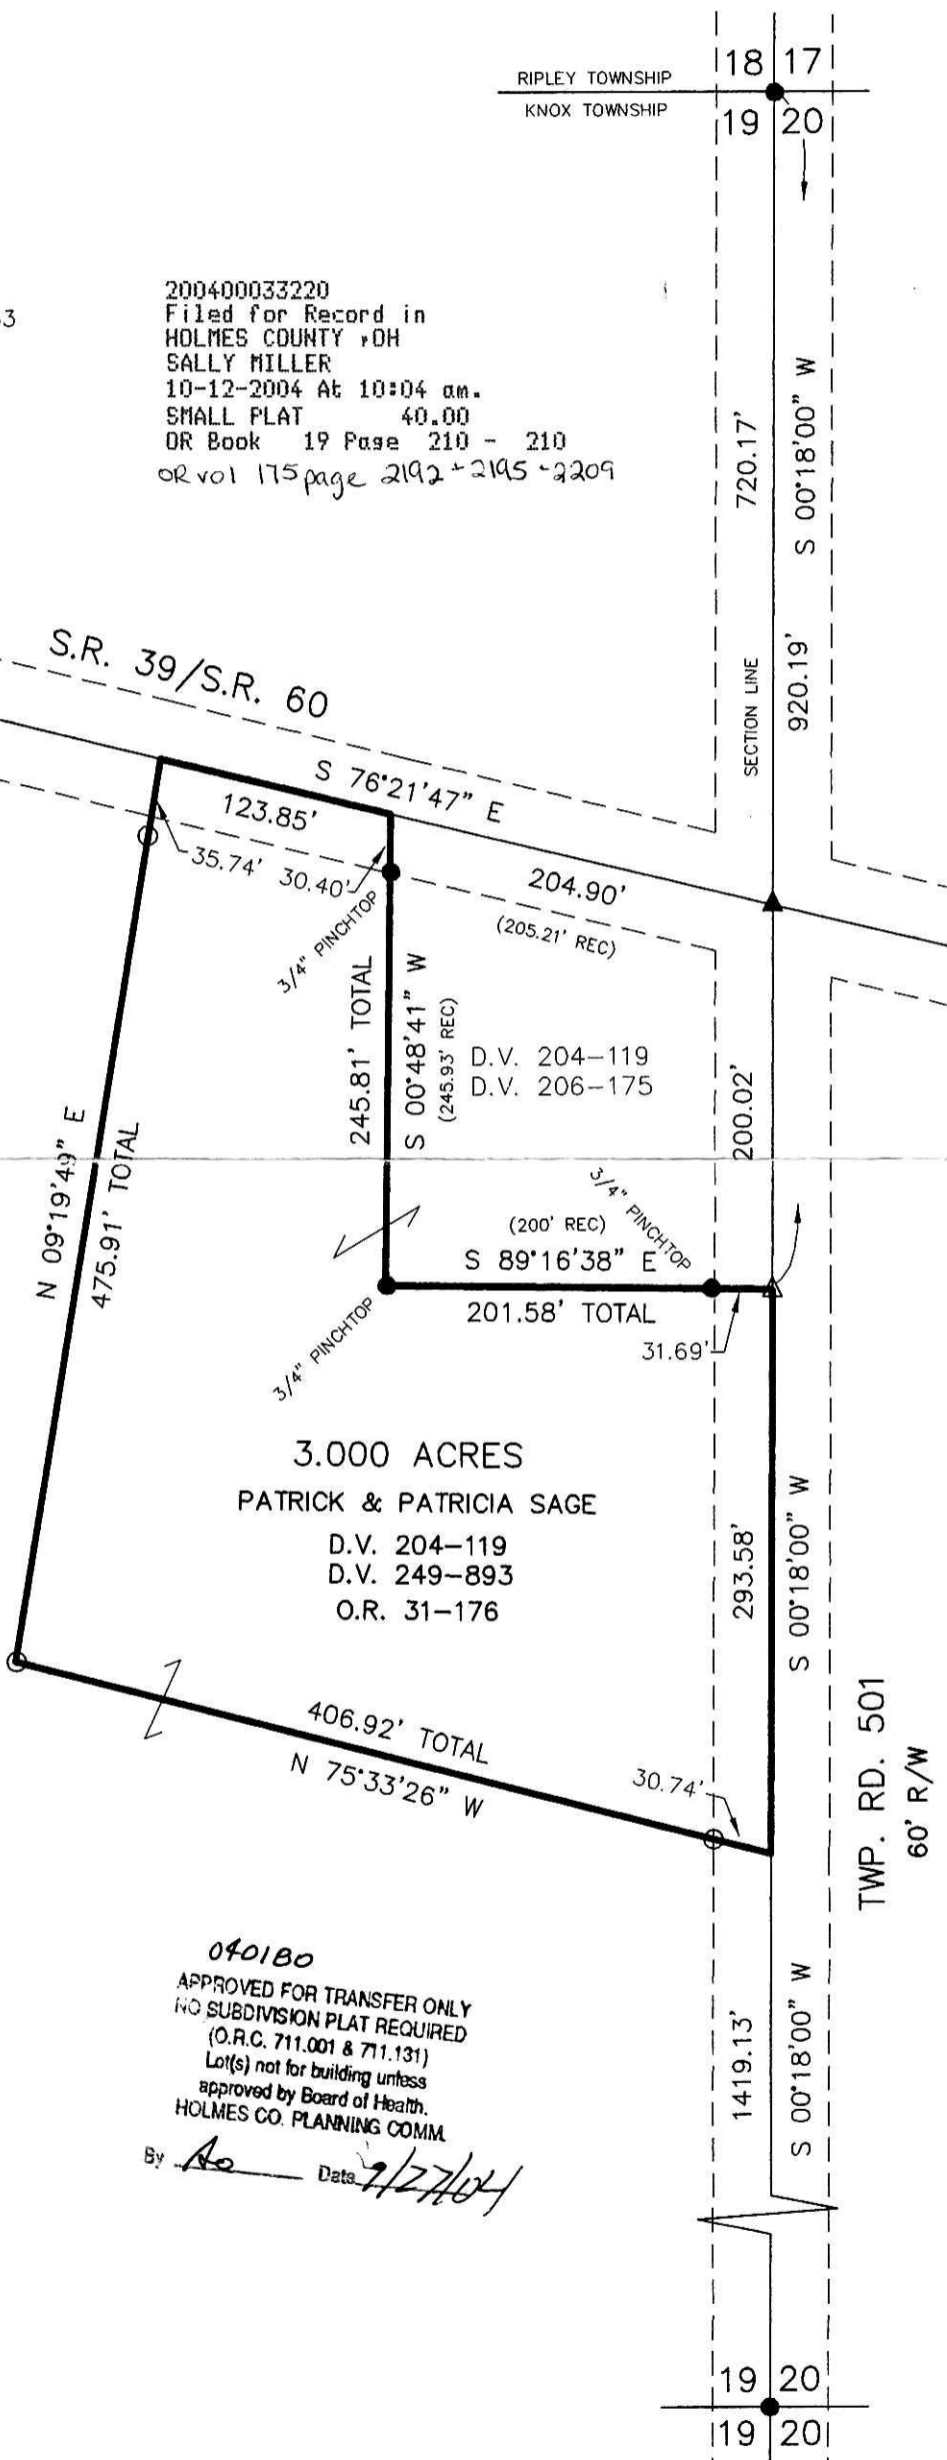

040180
 APPROVED FOR TRANSFER ONLY
 NO SUBDIVISION PLAT REQUIRED
 (O.R.C. 711.001 & 711.131)
 Lot(s) not for building unless
 approved by Board of Health.
 HOLMES CO. PLANNING COMM.
 By *As* Date *9/27/04*

PLAT APPROVED

9/28/2004 B



DONALD C. BAKER SURVEYING
 138 N. CLAY ST.
 MILLERSBURG, OH 44654
 PH. 330-674-4788
 FAX: 330-674-6027