


KNOX TOWNSHIP  
 N.E. QTR. SECTION 19  
 T-17 N; R-14 W  
 HOLMES COUNTY, OHIO

SURVEYED FOR: PATRICK SAGE


REFERENCES

- DEED VOL. 212 PAGES 31 & 35
- DEED VOL. 249 PAGE 893
- O.R. VOL. 31 PAGES 174 & 176
- PLAT VOL. 14 PAGE 933
- BEARINGS FROM PLAT VOL 14 PAGE 933

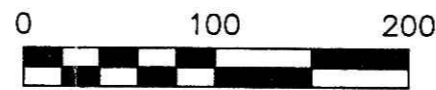


SCALE: 1"=100'

- 5/8" REBAR FOUND UNLESS OTHERWISE NOTED
- ▲ R.R. SPIKE FOUND
- 5/8" REBAR WITH I.D. CAP SET I.D. CAP MARKED "BAKER 6938"

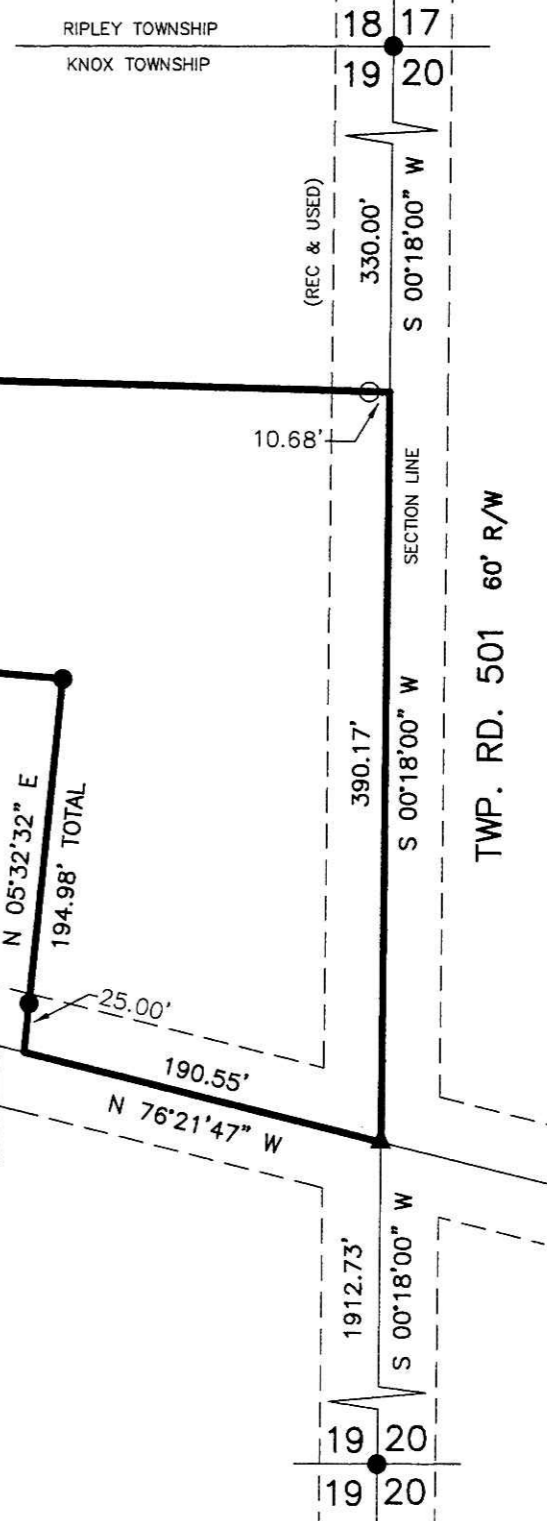

200400033221  
 Filed for Record in  
 HOLMES COUNTY, OH  
 SALLY MILLER  
 10-12-2004 At 10:04 am.  
 SMALL PLAT 40.00  
 OR Book 19 Page 211 - 211  
 OR vol 175 page 2195-2209

200400033221  
 HOLMES CTY  
 TITLE  
 MILLERSBURG, OH

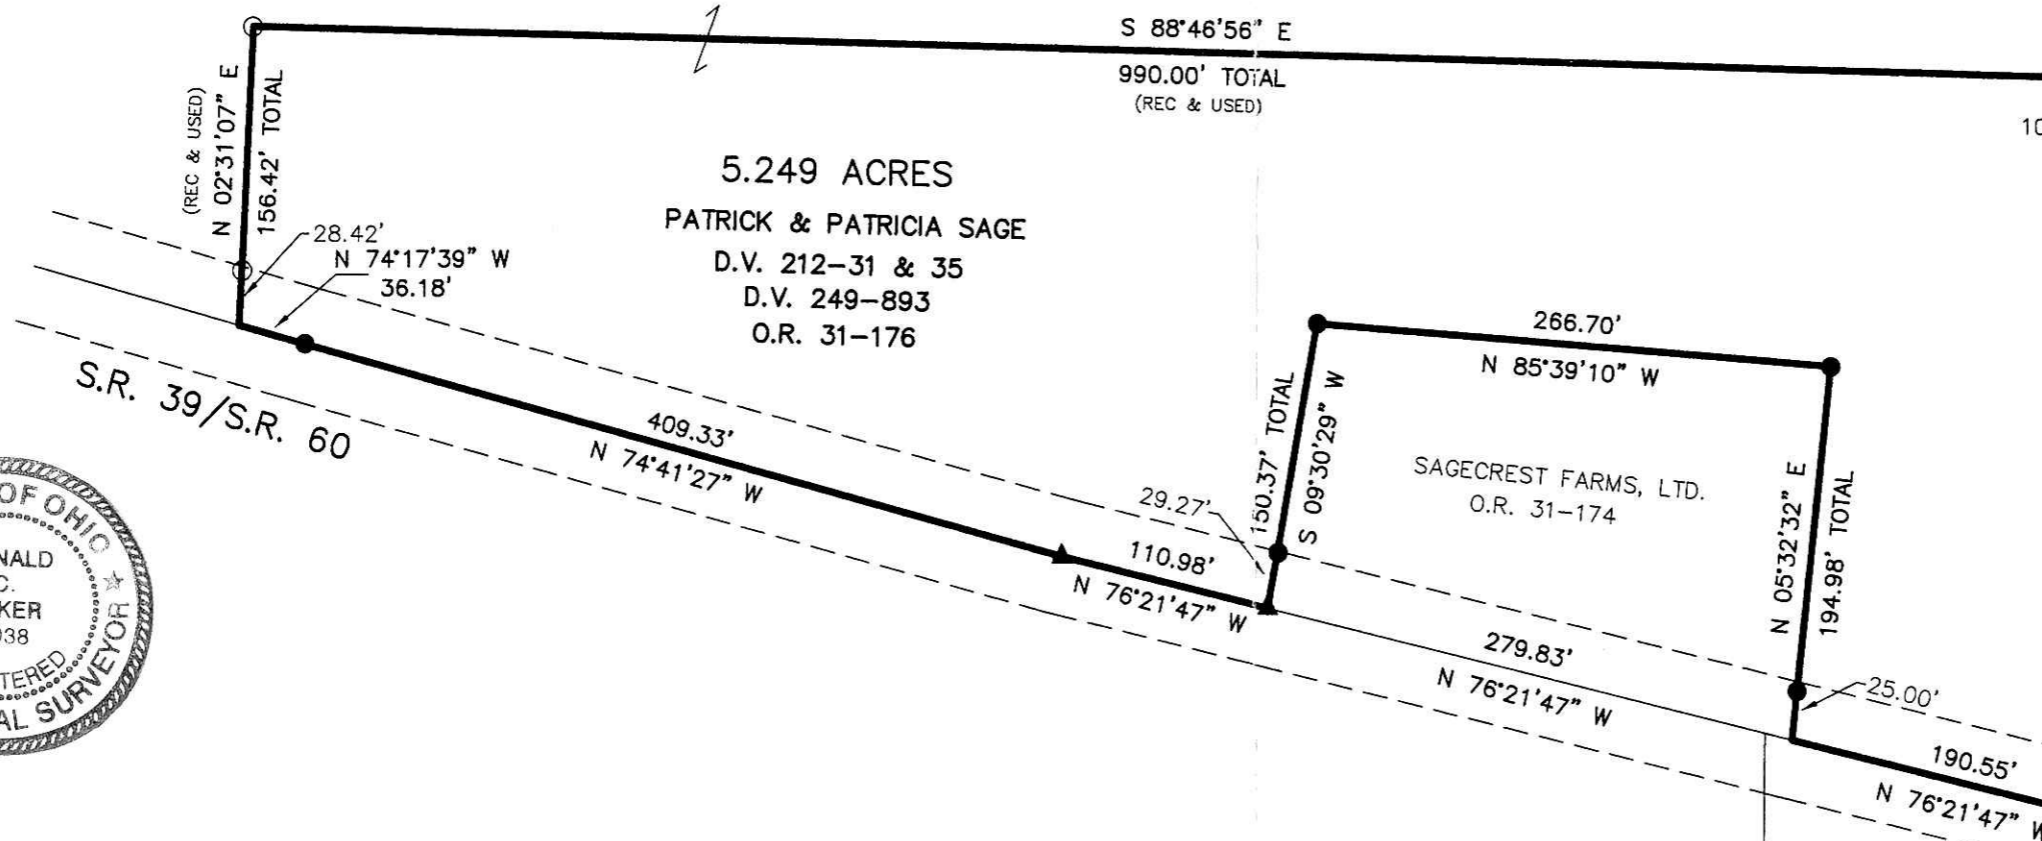

I CERTIFY THIS SURVEY TO BE CORRECT TO THE BEST OF MY KNOWLEDGE.

*Donald C. Baker*  
 DONALD C. BAKER P.S. 6938  
 DATE: AUG. 24, 2004

KES/CRH  
 File Name: WORK2\S-424A-04\ERZ



DONALD C. BAKER SURVEYING  
 138 N. CLAY ST.  
 MILLERSBURG, OHIO, 44654  
 PH. 330-674-4788  
 FAX. 330-674-6027

PLAT APPROVED

*9/28/2004*