


KNOX TOWNSHIP
 N.E. & N.W. QTRS. SECTION 22
 T-19 N; R-15 W
 HOLMES COUNTY, OHIO

SURVEYED FOR: JACK SCHAFER


REFERENCES:

- DEED VOL. 173 PAGE 677
- DEED VOL. 211 PAGE 299
- DEED VOL. 246 PAGE 749
- O.R. VOL. 119 PAGE 117
- O.R. VOL. 126 PAGE 459
- PLAT VOL. 11 PAGE 96
- BEARINGS FROM PLAT VOL. 11 PAGE 96

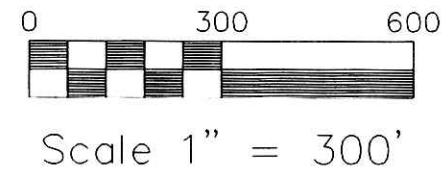

- STONE FOUND
- 5/8" REBAR FOUND UNLESS OTHERWISE NOTED
- 5/8" REBAR WITH I.D. CAP SET I.D. CAP MARKED "BAKER 6938"

Instrument Book Page
 200400033306 OR 19 212

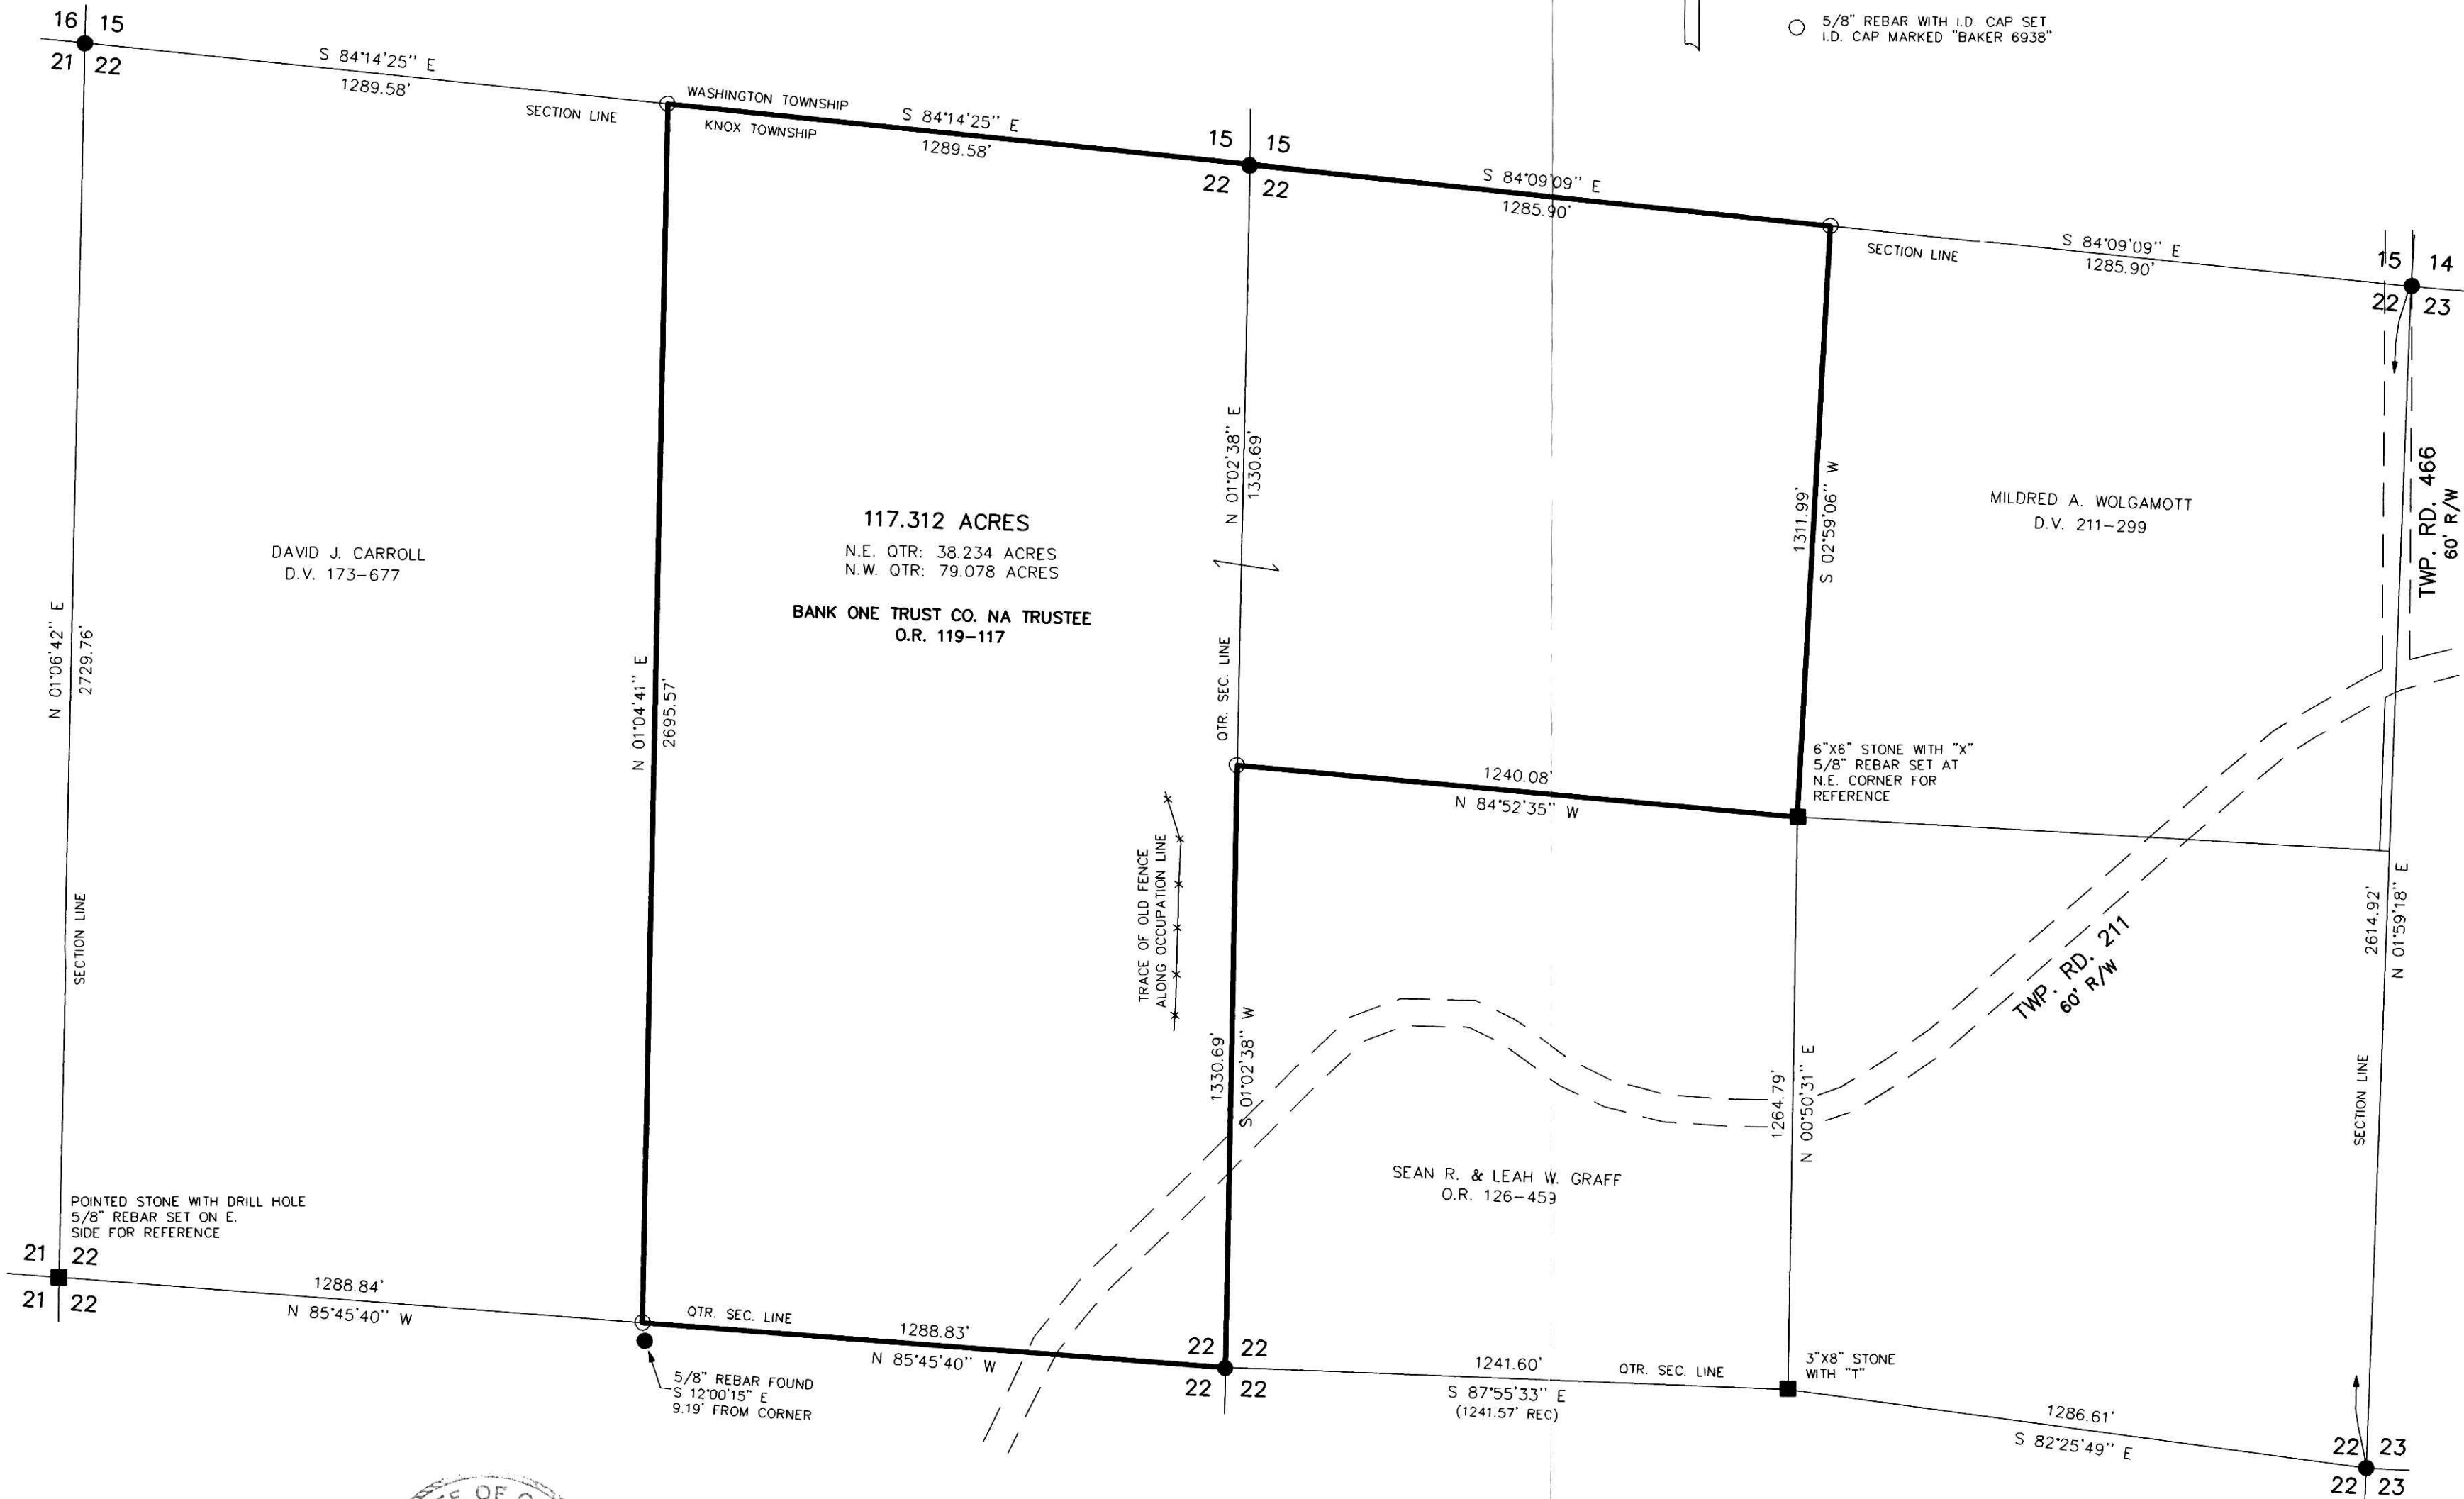

200400033306
 Filed for Record in
 HOLMES COUNTY, OH
 SALLY MILLER
 10-18-2004 At 01:08 pm.
 PLAT RED 43.20
 DR Book 19 Page 212 - 212
 OR Vol 175 pages 2563-2565

200400033306
 BANK
 ONE
 CLEVELAND, OH

I CERTIFY THIS SURVEY TO BE CORRECT
 TO THE BEST OF MY KNOWLEDGE.

JAMIE D. DARR P.S. 7755
 DATE: JUNE 3, 2004



JDD\ALG
 File name: C:\JOBS1\S-177-04\ERZ

DONALD C. BAKER SURVEYING
 138 N. CLAY ST.
 MILLERSBURG, OHIO 44654
 PH. 330-674-4788
 FAX 330-674-6027

PLAT APPROVED

10/1/2004