


WALNUT CREEK TOWNSHIP  
1ST. QTR., LOT 1  
T-9 N; R-5 W  
HOLMES COUNTY, OHIO

SURVEYED FOR: DON GINGERICH

200400033385  
Filed for Record in  
HOLMES COUNTY, OH  
SALLY MILLER  
10-22-2004 At 11:08 am.  
SMALL PLAT 40.00  
DR Book 19 Page 218 - 218  
ORV ITS Pgs 2910, 2913,  
2916, + 2919

200400033385  
MILLER &  
MAST ATTYS  
MILLERSBURG, OH

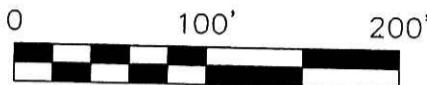

SCALE: 1"=100'

- ▲ R.R. SPIKE FOUND
- 3/4" ID PIPE FOUND  
UNLESS OTHERWISE NOTED
- 5/8" REBAR WITH I.D. CAP SET  
I.D. CAP MARKED "BAKER 6938"




REFERENCES:

- DEED VOL. 211 PAGE 113
- DEED VOL. 258 PAGE 270
- PLAT VOL 8 PAGE 675
- PLAT VOL. 10 PAGE 786
- BEARINGS FROM PLAT VOL 8 PAGE 675

APPROVED FOR TRANSFER ONLY  
NO SUBDIVISION PLAT REQUIRED  
(O.R.C. 711.001 & 711.131)  
Lot(s) not for building unless  
approved by Board of Health.  
HOLMES CO. PLANNING COMM.

By DB Date 10/20/04

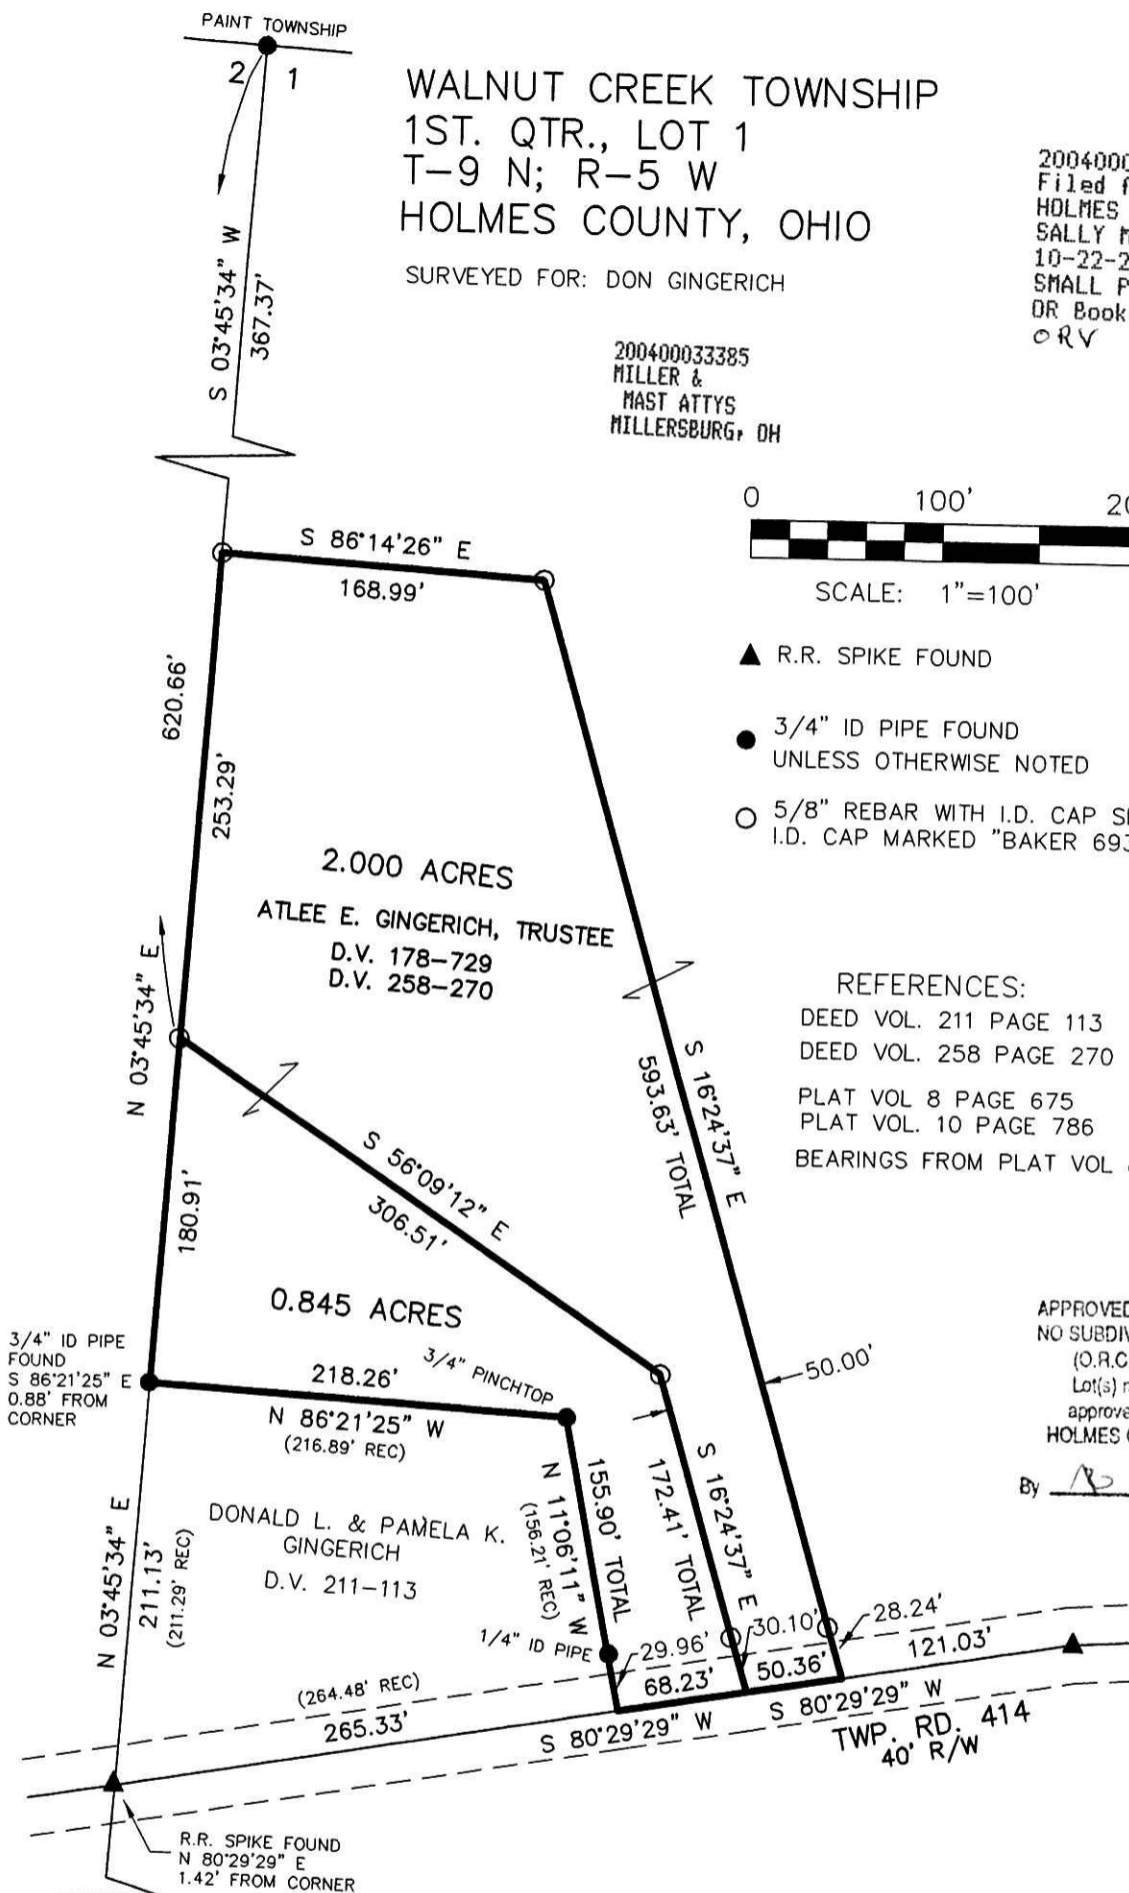

I CERTIFY THIS SURVEY TO BE CORRECT  
TO THE BEST OF MY KNOWLEDGE.

*Donald C. Baker*

DONALD C. BAKER PS 6938

DATE: MAY 26, 2004

FDB/AEG

File Name: C:\WORK\S-354-04\ERZ



DONALD C. BAKER SURVEYING  
138 N. CLAY ST.  
MILLERSBURG, OH 44654  
PH. 330-674-4788  
FAX: 330-674-6027

PLAT APPROVED

10/19/2004