


200400033623
 BROUSE
 MCDOWELL
 AKRON, OH

200400033623
 Filed for Record in
 HOLMES COUNTY, OH
 SALLY MILLER
 11-03-2004 At 08:52 am.
 SMALL PLAT 40.00
 OR Book 19 Page 231 - 231
 OR vol 176 page 456

MONROE TOWNSHIP, 4TH. QTR.
 LOTS 9, 10 & 15
 T-9 N; R-8 W
 HOLMES COUNTY, OHIO

SURVEYED FOR: DAVID SHREINER

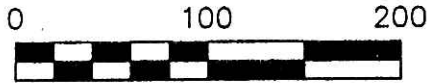

SCALE: 1"=100'

- 5/8" REBAR FOUND UNLESS OTHERWISE NOTED
- STONE FOUND
- 5/8" REBAR WITH I.D. CAP SET I.D. CAP MARKED "BAKER 6938"

REFERENCES



- DEED VOL. 236 PAGE 432
- DEED VOL. 282 PAGE 148
- DEED VOL. 197 PAGE 505
- DEED VOL. 213 PAGE 401
- PLAT VOL. 6 PAGE 130
- PLAT VOL. 19 PAGE 5
- BEARINGS FROM AN UNRECORDED SURVEY BY R. RUDOLPH.



DONALD C. BAKER SURVEYING
 138 N. CLAY ST.
 MILLERSBURG, OHIO, 44654
 PH. 330-674-4788
 FAX. 330-674-6027

PLAT APPROVED

10/14/2004

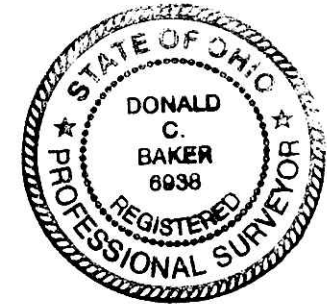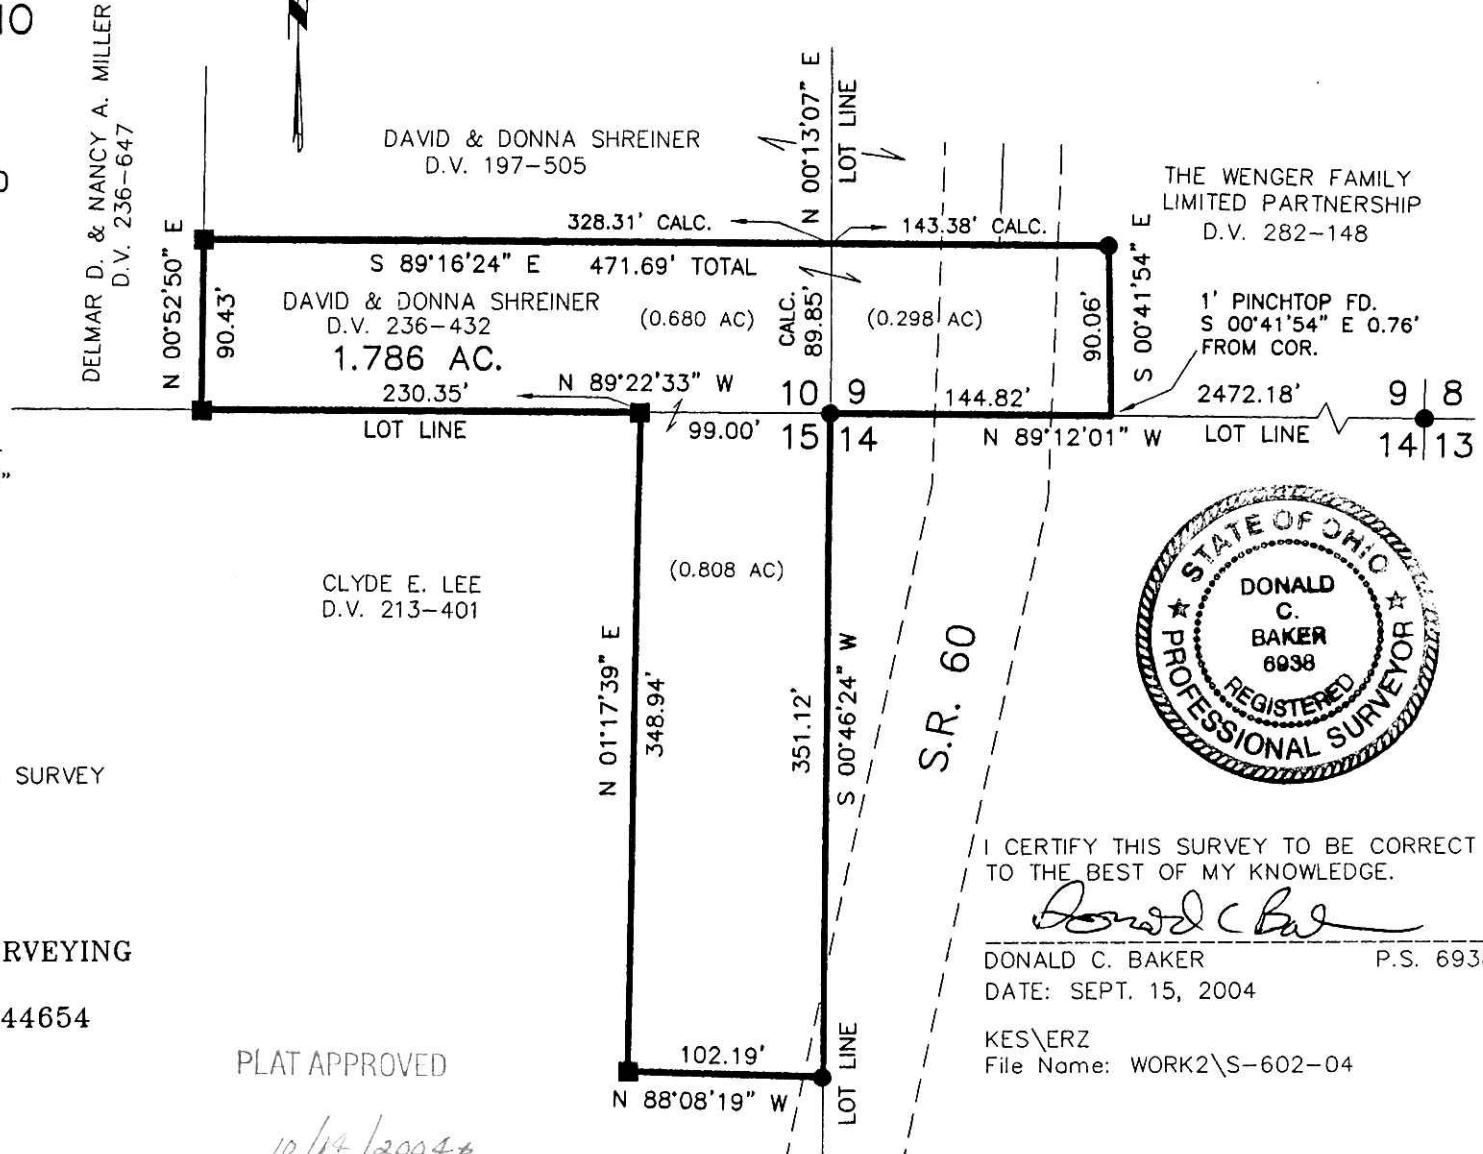

I CERTIFY THIS SURVEY TO BE CORRECT TO THE BEST OF MY KNOWLEDGE.

Donald C. Baker

DONALD C. BAKER P.S. 6938
 DATE: SEPT. 15, 2004

KES\ERZ
 File Name: WORK2\S-602-04