

0 300 600



SCALE: 1" = 300'

- ▲ R.R. SPIKE FOUND
- STONE FOUND
- 3/4" PINCHTOP FOUND
- 5/8" REBAR WITH I.D. CAP SET
- I.D. CAP MARKED "BAKER 6938"

RESURVEY OF DEED VOL. 198 PAGE 277
 RIPLEY TOWNSHIP
 S.E. QTR. SECTION 4
 T-17 N; R-14 W
 HOLMES COUNTY, OHIO

VOL 0019 PAGE 232

SURVEYED FOR: WALTER HOXWORTH


REFERENCES:

- DEED VOL. 198 PAGE 277
- DEED VOL. 199 PAGE 90
- DEED VOL. 199 PAGE 269
- DEED VOL. 198 PAGE 47

- PLAT VOL. 7 PAGE 283
- PLAT VOL. 17 PAGE 348
- BEARINGS FROM PLAT VOL. 17 PAGE 348

200400033656
 Filed for Record in
 HOLMES COUNTY, OH
 SALLY MILLER
 11-04-2004 At 01:58 pm.
 SMALL PLAT 40.00
 OR Book 19 Page 232 - 232
 OR vol 176 page 586

200400033656
 PAUL A
 MILLER LAW
 MILLERSBURG, OH

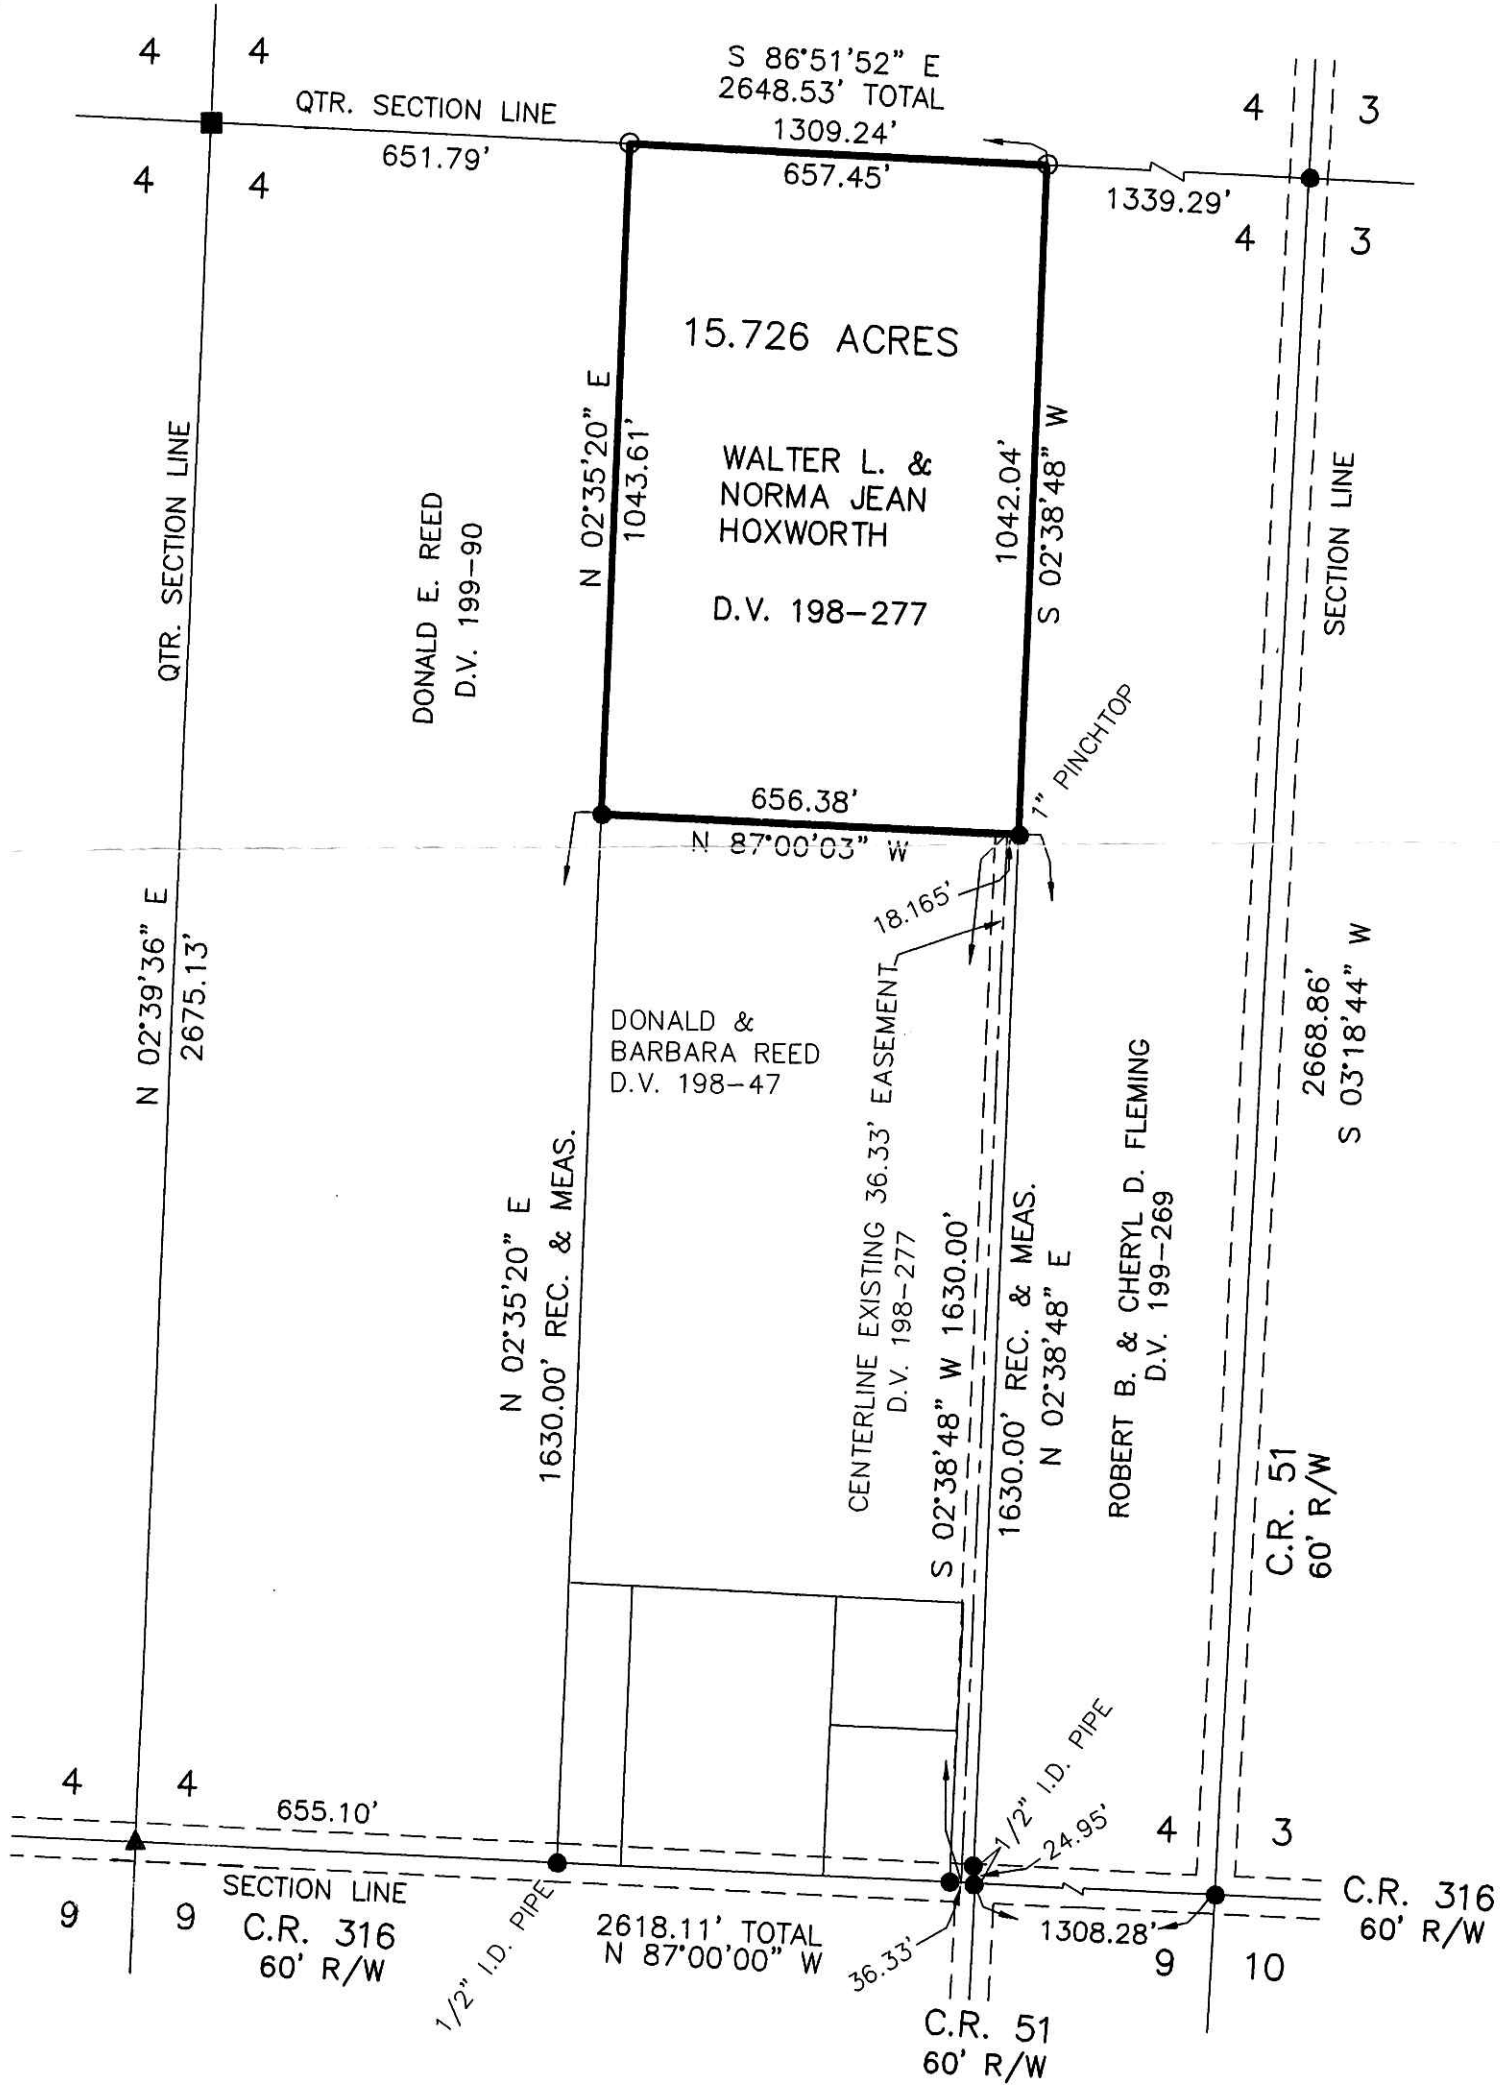

PLAT APPROVED

10/27/2004

I CERTIFY THIS SURVEY TO BE CORRECT TO THE BEST OF MY KNOWLEDGE.

J.D. Darr
 JAMIE D. DARR PS 7755



DONALD C. BAKER SURVEYING
 138 N. CLAY ST.
 MILLERSBURG, OH 44654
 PH. 330-674-4788
 FAX: 330-674-6027