


RIPLEY TOWNSHIP
S.W. QTR. SECTION 35
S.E. QTR. SECTION 34
T-18 N; R-14 W
HOLMES COUNTY, OHIO

SURVEYED FOR: H. TATE

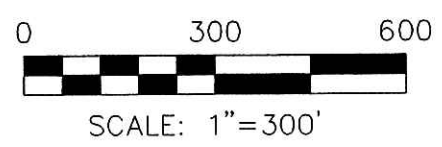


Instrument Book Page
200400033757 OR 19 240

- REFERENCES:
- DEED VOL. 257 PAGE 592
 - DEED VOL. 225 PAGE 933
 - DEED VOL. 276 PAGE 681
 - O.R. VOL. 170 PAGE 1788
 - PLAT VOL. 7 PAGE 237
 - PLAT VOL. 13 PAGE 176
 - PLAT VOL. 19 PAGE 9
 - PLAT VOL. 2 PAGE 27 B
 - BEARINGS FROM PLAT VOL. 19 PAGE 9

- ▲ R.R. SPIKE FOUND
- 5/8" REBAR FOUND UNLESS OTHERWISE NOTED
- 5/8" REBAR WITH I.D. CAP SET I.D. CAP MARKED "BAKER 6938"

200400033757
Filed for Record in
HOLMES COUNTY, OH
SALLY MILLER
11-09-2004 At 12:46 pm.
SMALL PLAT 40.00
OR Book 19 Page 240 - 240
OR vol 176 page 1085

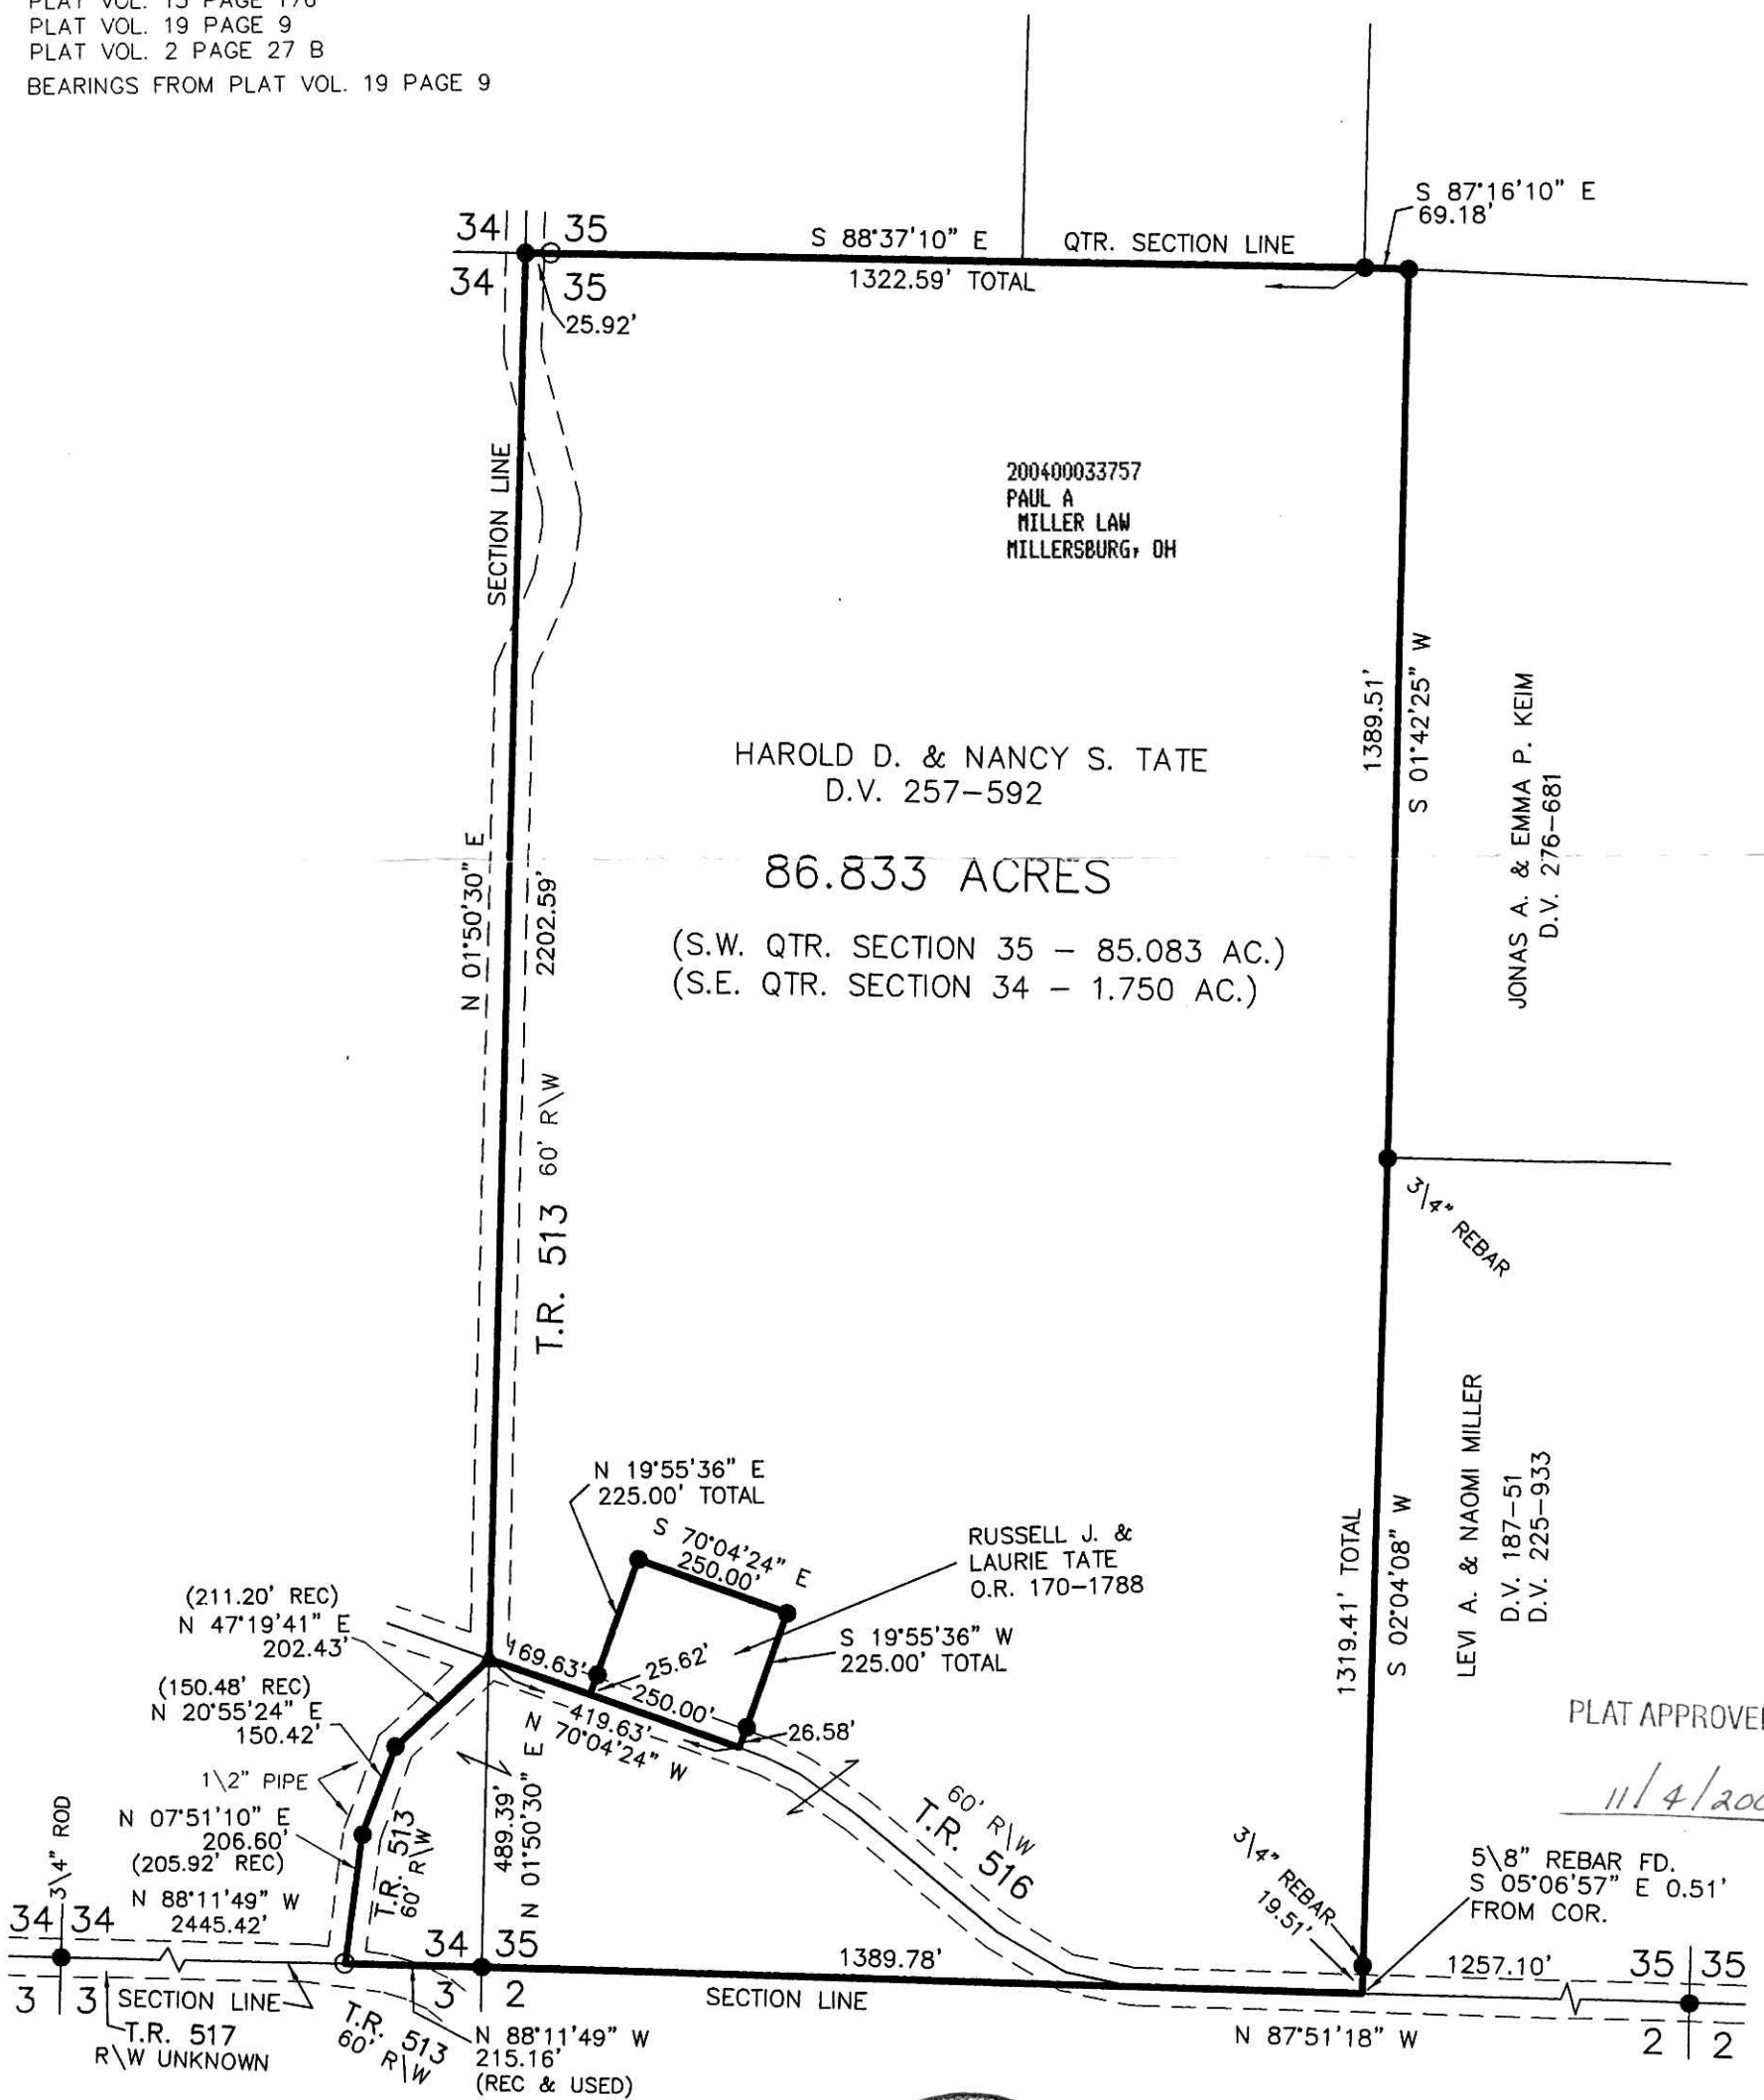

PLAT APPROVED
11/4/2004

DONALD C. BAKER SURVEYING
138 N. CLAY ST.
MILLERSBURG, OH 44654
PH. 330-674-4788
FAX: 330-674-6027



I CERTIFY THIS SURVEY TO BE CORRECT TO THE BEST OF MY KNOWLEDGE.
Donald C. Baker
DONALD C. BAKER PS 6938
KES/AEG DATE: SEPT. 30, 2004
File Name: C:\WORK\S-711-04