

WALNUT CREEK TOWNSHIP
N.W. QTR. SECTION 21
T-9 N; R-5 W
HOLMES COUNTY, OHIO

SURVEYED FOR: BRIAN WENGERD

REFERENCES

- O.R. VOL. 7 PAGE 419
- O.R. VOL. 15 PAGE 213
- PLAT VOL. 2 PAGE 288
- PLAT VOL. 3 PAGE 8
- PLAT VOL. 6 PAGE 42
- PLAT VOL. 7 PAGE 187
- PLAT VOL. 11 PAGE 74 & 191
- PLAT VOL. 16 PAGE 519
- PLAT VOL. 18 PAGE 165

BEARINGS FROM PLAT VOL 11 PAGE 74


0 100 200



SCALE: 1"=100'

- ▲ R.R. SPIKE FOUND
- 5/8" REBAR FOUND UNLESS OTHERWISE NOTED
- △ R.R. SPIKE SET
- 5/8" REBAR WITH I.D. CAP SET I.D. CAP MARKED "BAKER 6938"

Instrument Book Page
200400033836 OR 19 245

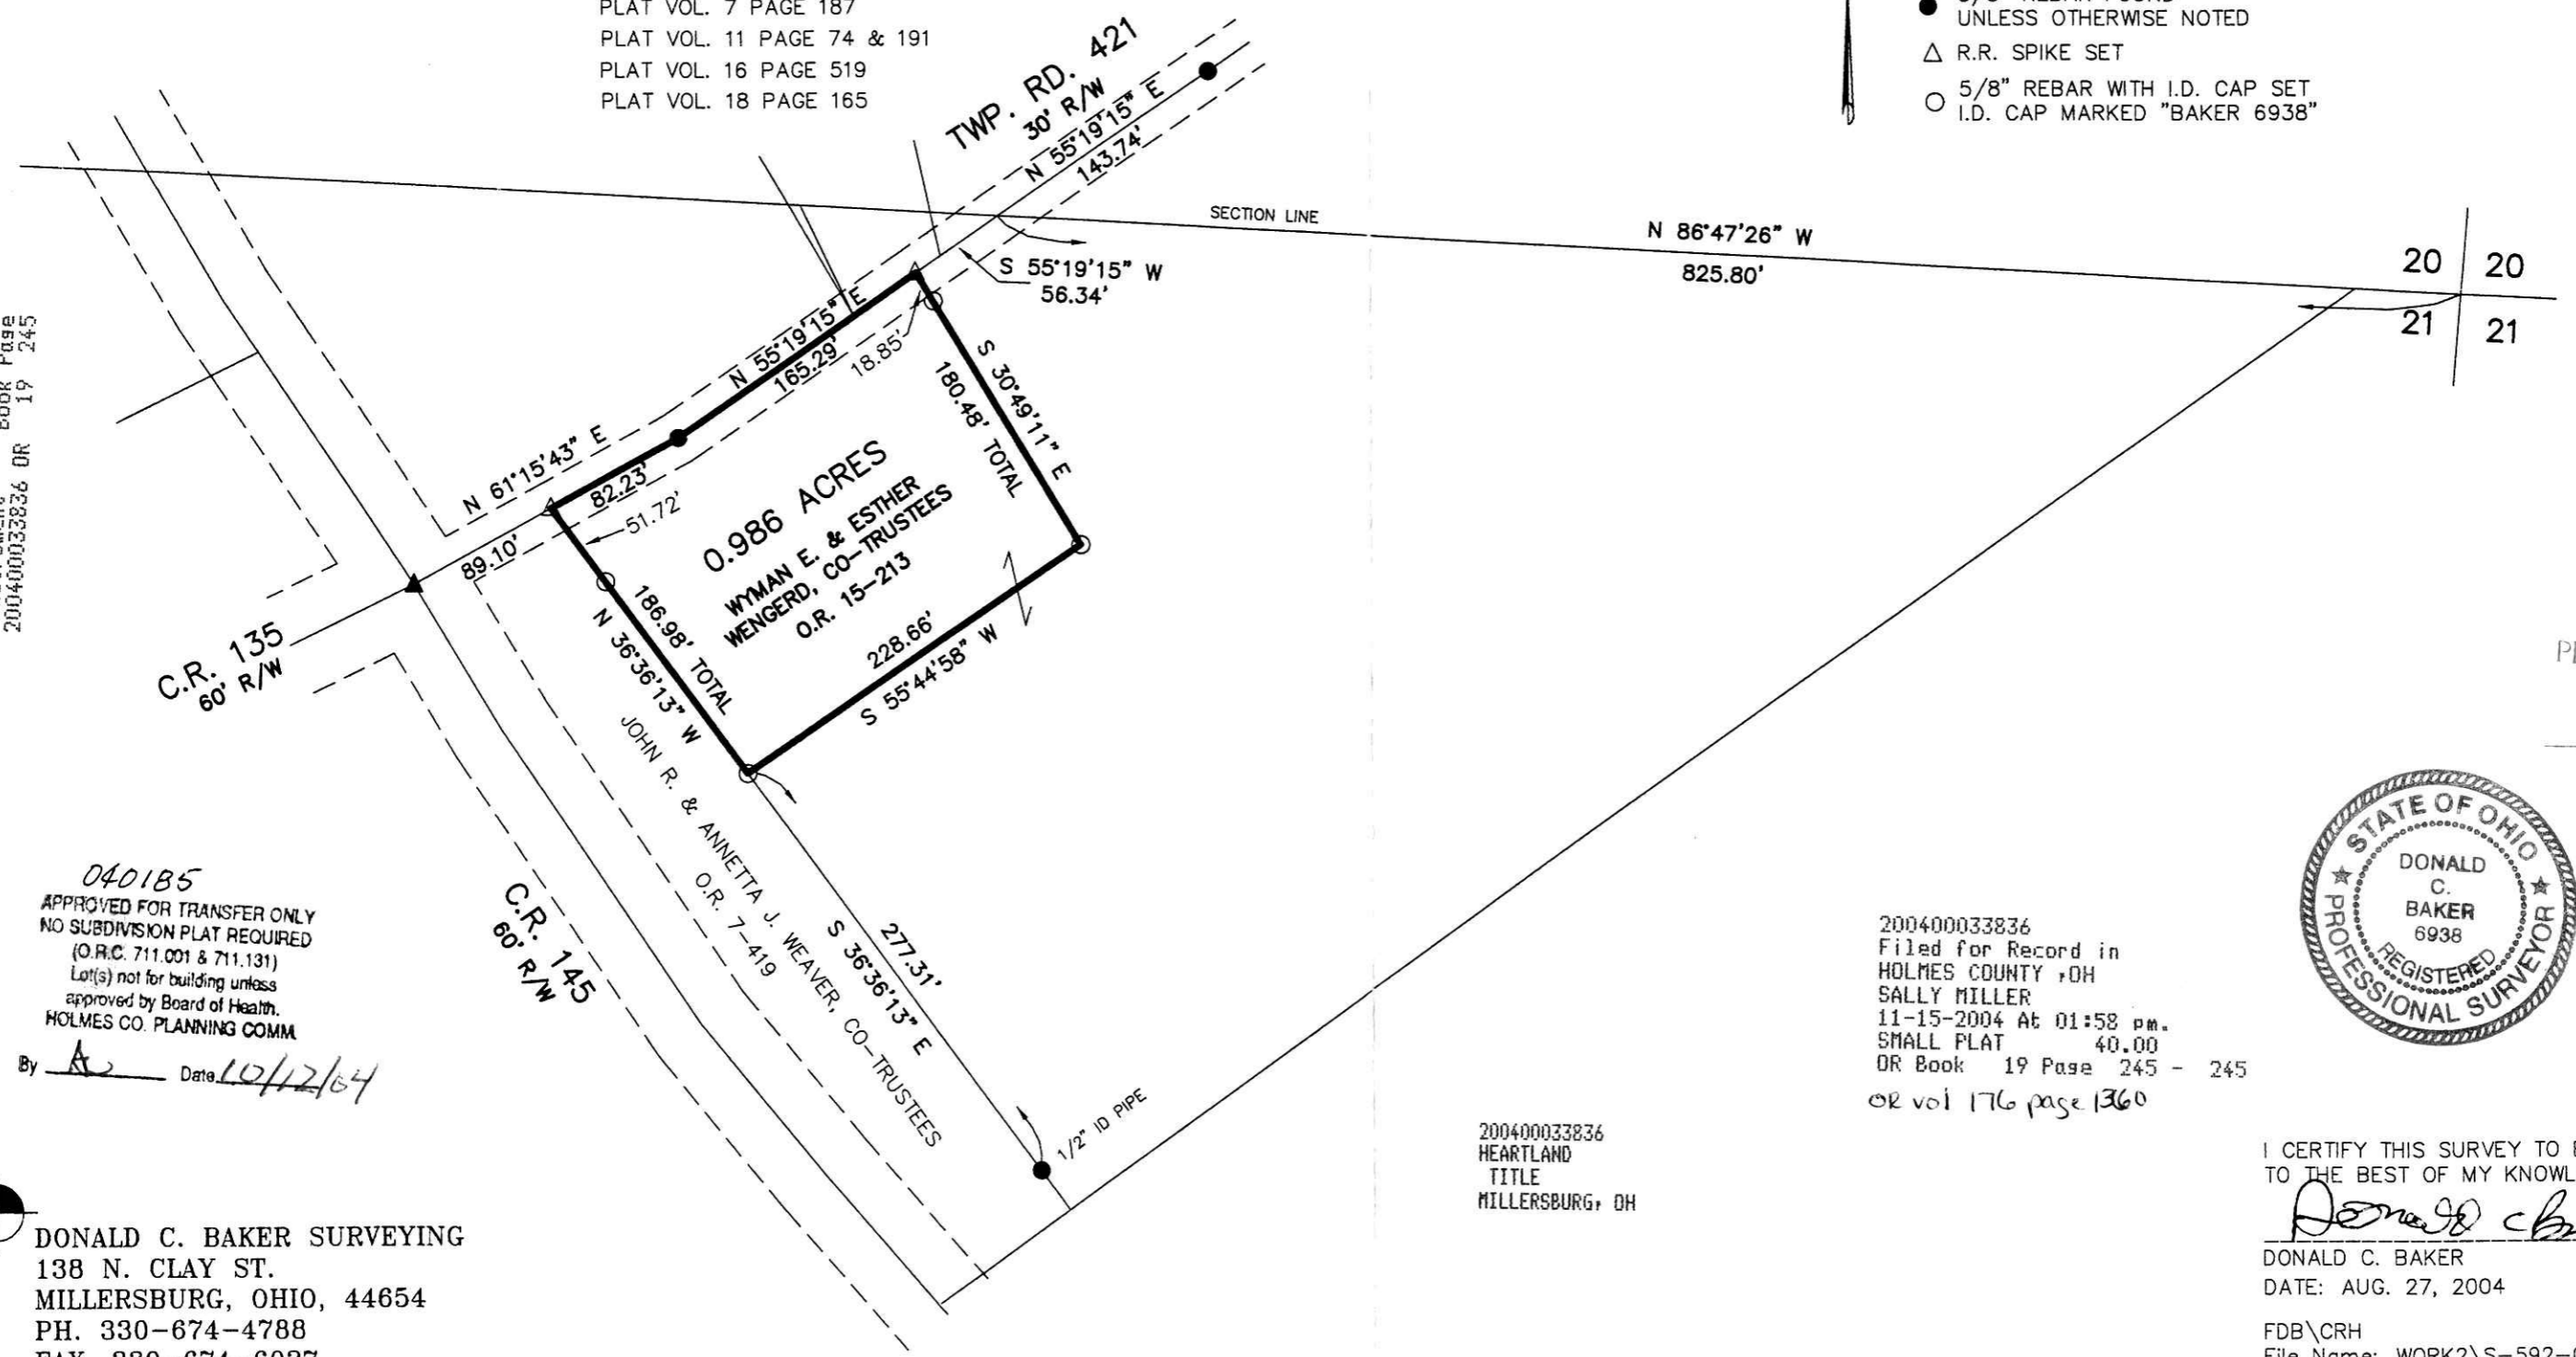

20	20
21	21

PLAT APPROVED

10/13/2004

040185
APPROVED FOR TRANSFER ONLY
NO SUBDIVISION PLAT REQUIRED
(O.R.C. 711.001 & 711.131)
Lot(s) not for building unless
approved by Board of Health.
HOLMES CO. PLANNING COMM

By A Date 10/12/04

200400033836
Filed for Record in
HOLMES COUNTY, OH
SALLY MILLER
11-15-2004 At 01:58 PM.
SMALL PLAT 40.00
OR Book 19 Page 245 - 245
OR vol 176 page 1360



200400033836
HEARTLAND
TITLE
MILLERSBURG, OH

I CERTIFY THIS SURVEY TO BE CORRECT TO THE BEST OF MY KNOWLEDGE.

Donald C. Baker

DONALD C. BAKER P.S. 6938
DATE: AUG. 27, 2004

FDB\CRH
File Name: WORK2\S-592-04\ERZ

DONALD C. BAKER SURVEYING
138 N. CLAY ST.
MILLERSBURG, OHIO, 44654
PH. 330-674-4788
FAX. 330-674-6027