


Instrument 200400033898 OR Book Page 19 247

KNOX TOWNSHIP
 N.E. & S.E. QTRS. SECTION 17
 T-9 N; R-9 W
 HOLMES COUNTY, OHIO
 SURVEYED FOR: RUTH WRINKLE


200400033898
 Filed for Record in
 HOLMES COUNTY, OH
 SALLY MILLER
 11-18-2004 At 08:43 am.
 SMALL PLAT 40.00
 OR Book 19 Page 247 - 247
 OR vol 176 page 1643

REFERENCES:
 DEED VOL. 266 PAGE 499
 DEED VOL. 277 PAGE 138
 DEED VOL. 262 PAGE 959
 PLAT VOL. 2 PAGE 242
 BEARINGS FROM PLAT VOL. 2 PAGE 242

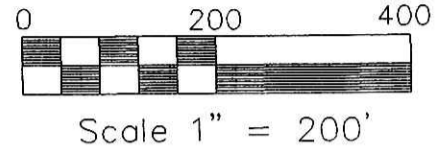

- P.K. NAIL FOUND
- STONE FOUND
- ▲ R.R. SPIKE FOUND
- 5/8" REBAR FOUND UNLESS OTHERWISE NOTED
- 5/8" REBAR WITH I.D. CAP SET I.D. CAP MARKED "BAKER 6938"

200400033898
 HENDERSON HARPSTER
 & VANDSDALL ATTYS
 ASHLAND, OH

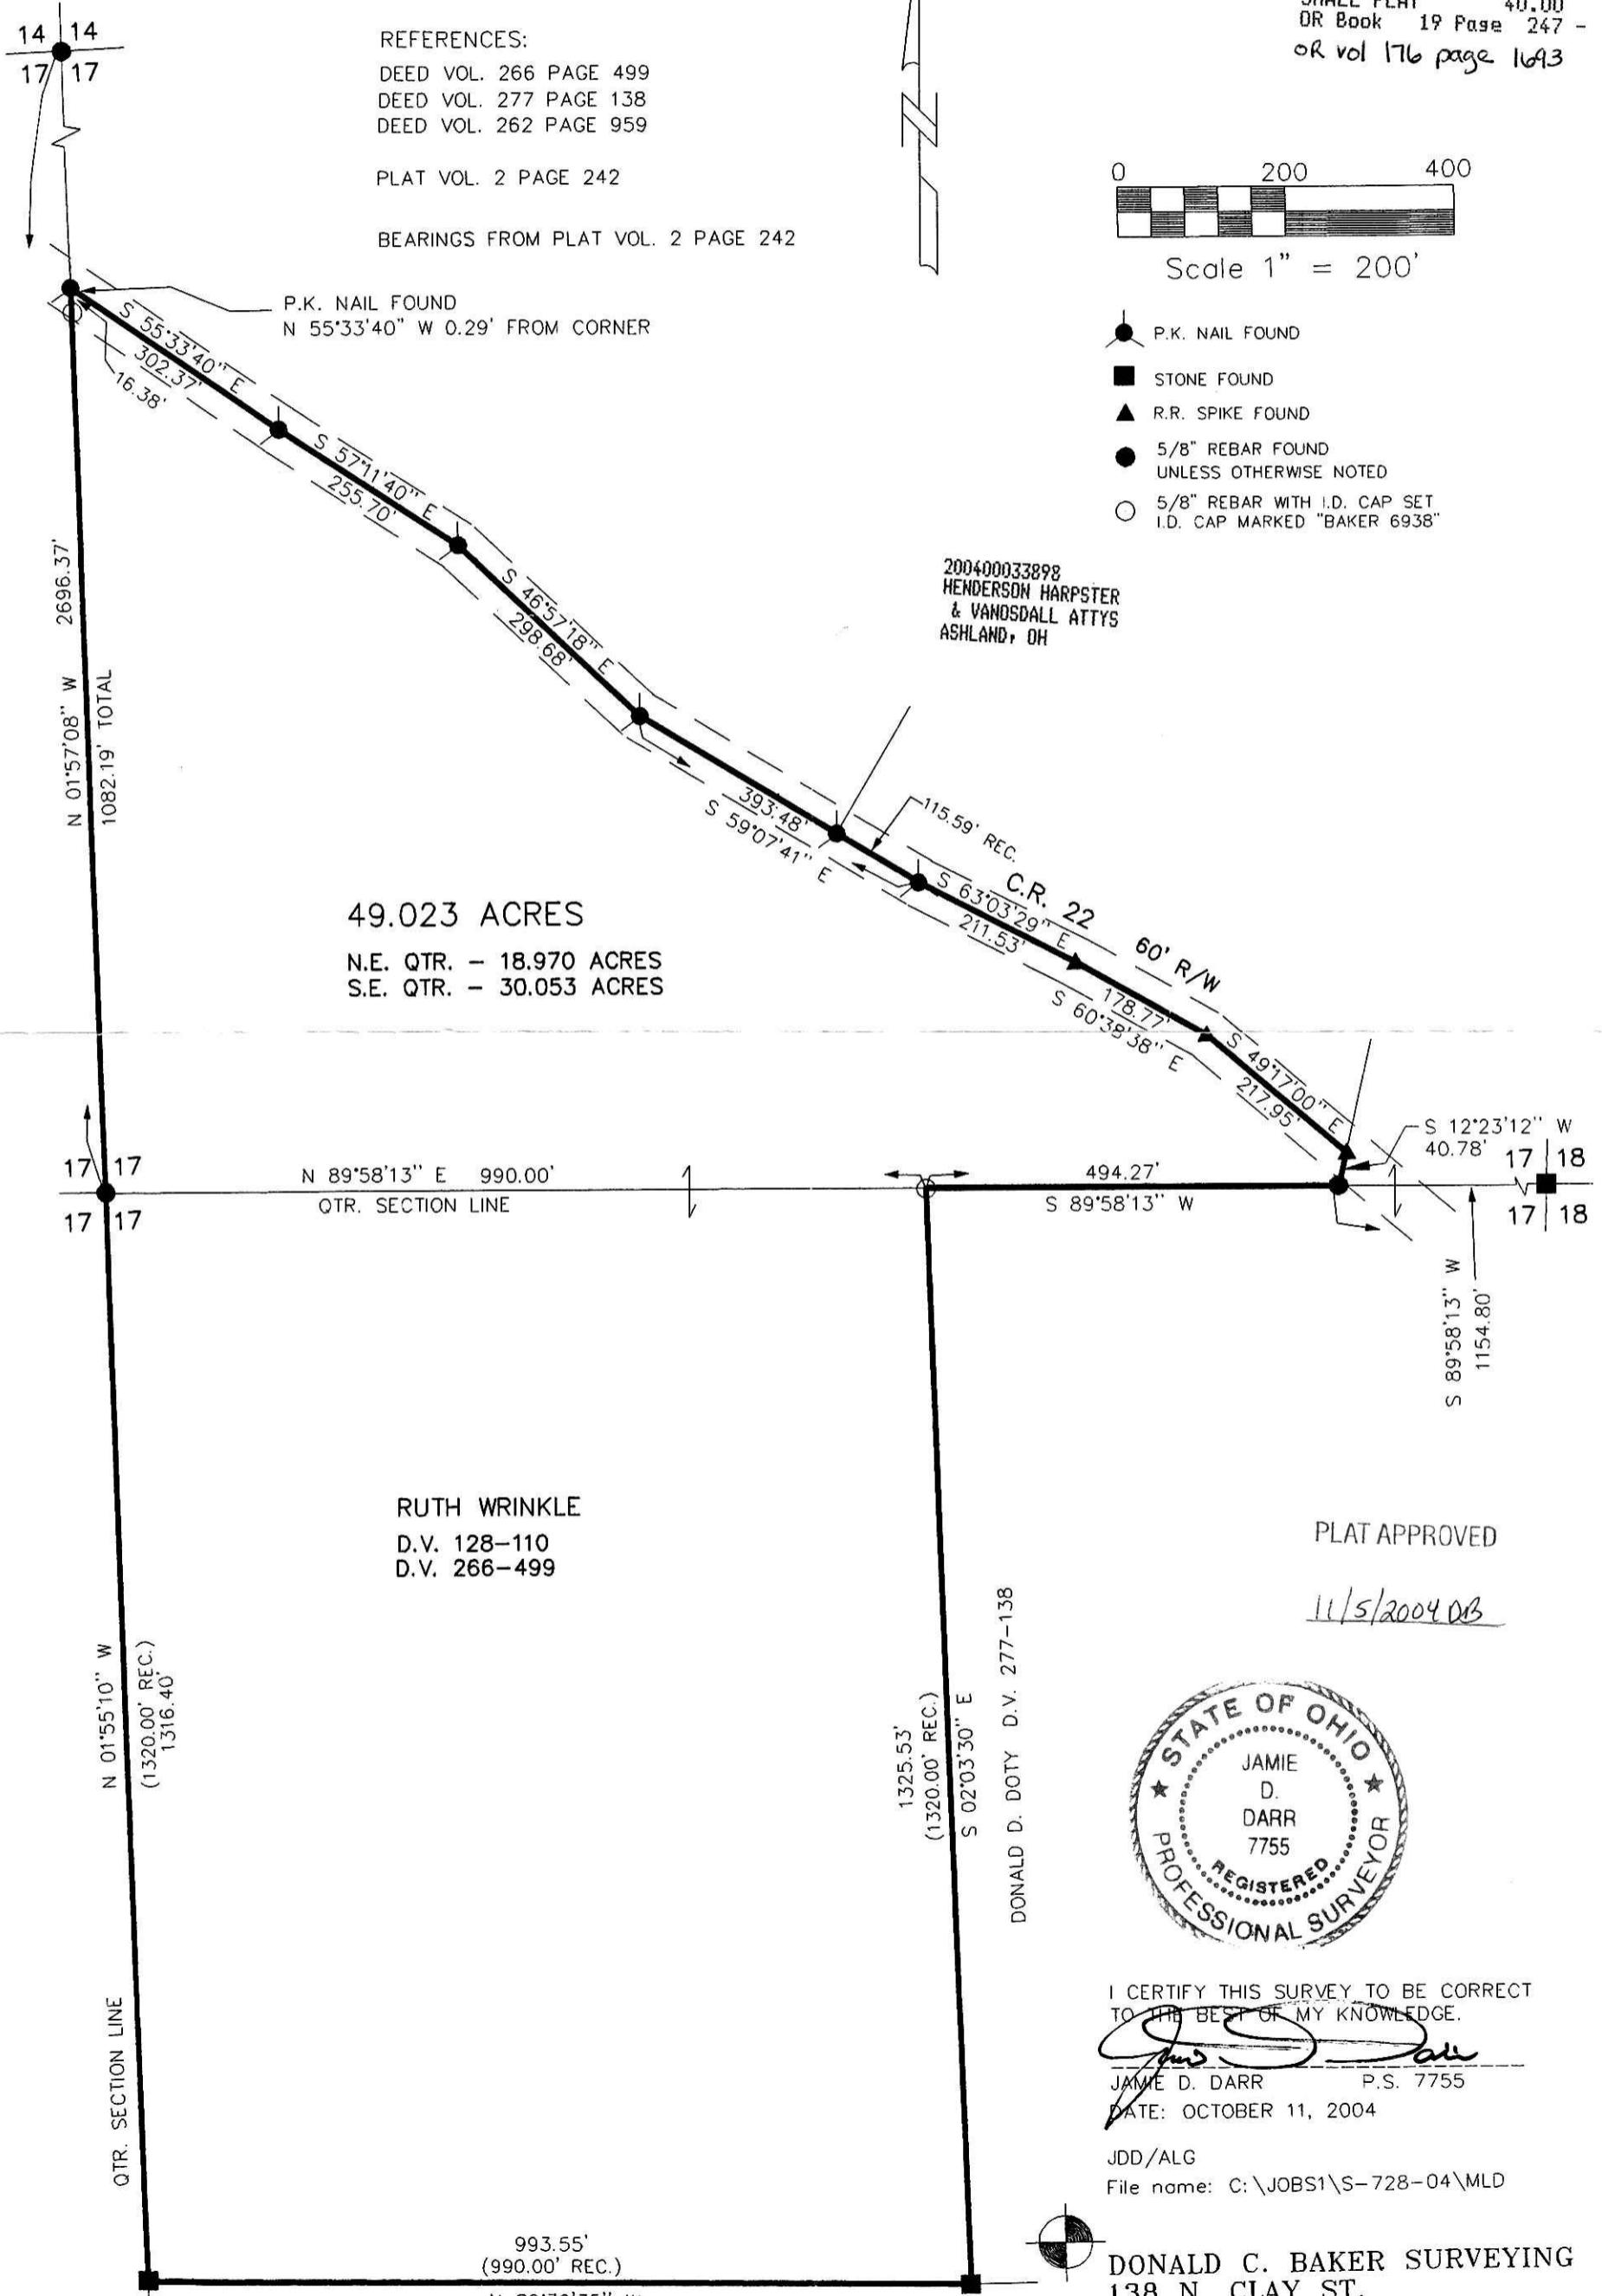

49.023 ACRES
 N.E. QTR. - 18.970 ACRES
 S.E. QTR. - 30.053 ACRES

RUTH WRINKLE
 D.V. 128-110
 D.V. 266-499

PLAT APPROVED

11/5/2004 DB



I CERTIFY THIS SURVEY TO BE CORRECT TO THE BEST OF MY KNOWLEDGE.

JDD
 JAMIE D. DARR P.S. 7755
 DATE: OCTOBER 11, 2004

JDD/ALG
 File name: C:\JOBS1\S-728-04\MLD

DONALD C. BAKER SURVEYING
 138 N. CLAY ST.
 MILLERSBURG, OHIO 44654
 PH. 330-674-4788
 FAX 330-674-6027

JONAS A. & EMMA P. KEIM D.V. 262-959