


RICHLAND TOWNSHIP
N.E. QTR. SECTION 19
T-8 N; R-9 W
HOLMES COUNTY, OHIO

SURVEYED FOR: JOHN REIHELD

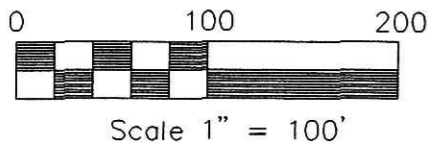


- △ R.R. SPIKE SET
- 5/8" REBAR WITH I.D. CAP SET
I.D. CAP MARKED "BAKER 6938"




I CERTIFY THIS SURVEY TO BE CORRECT
TO THE BEST OF MY KNOWLEDGE.

Jamie D. Darr
JAMIE D. DARR P.S. 7755

FCC\JDD DATE: MAY 21, 2003
File Name: C:\JOBS1\S-375-03\ERZ\MLD

 DONALD C. BAKER SURVEYING
138 N. CLAY ST.
MILLERSBURG, OHIO 44654
PH. 330-674-4788
FAX 330-674-6027

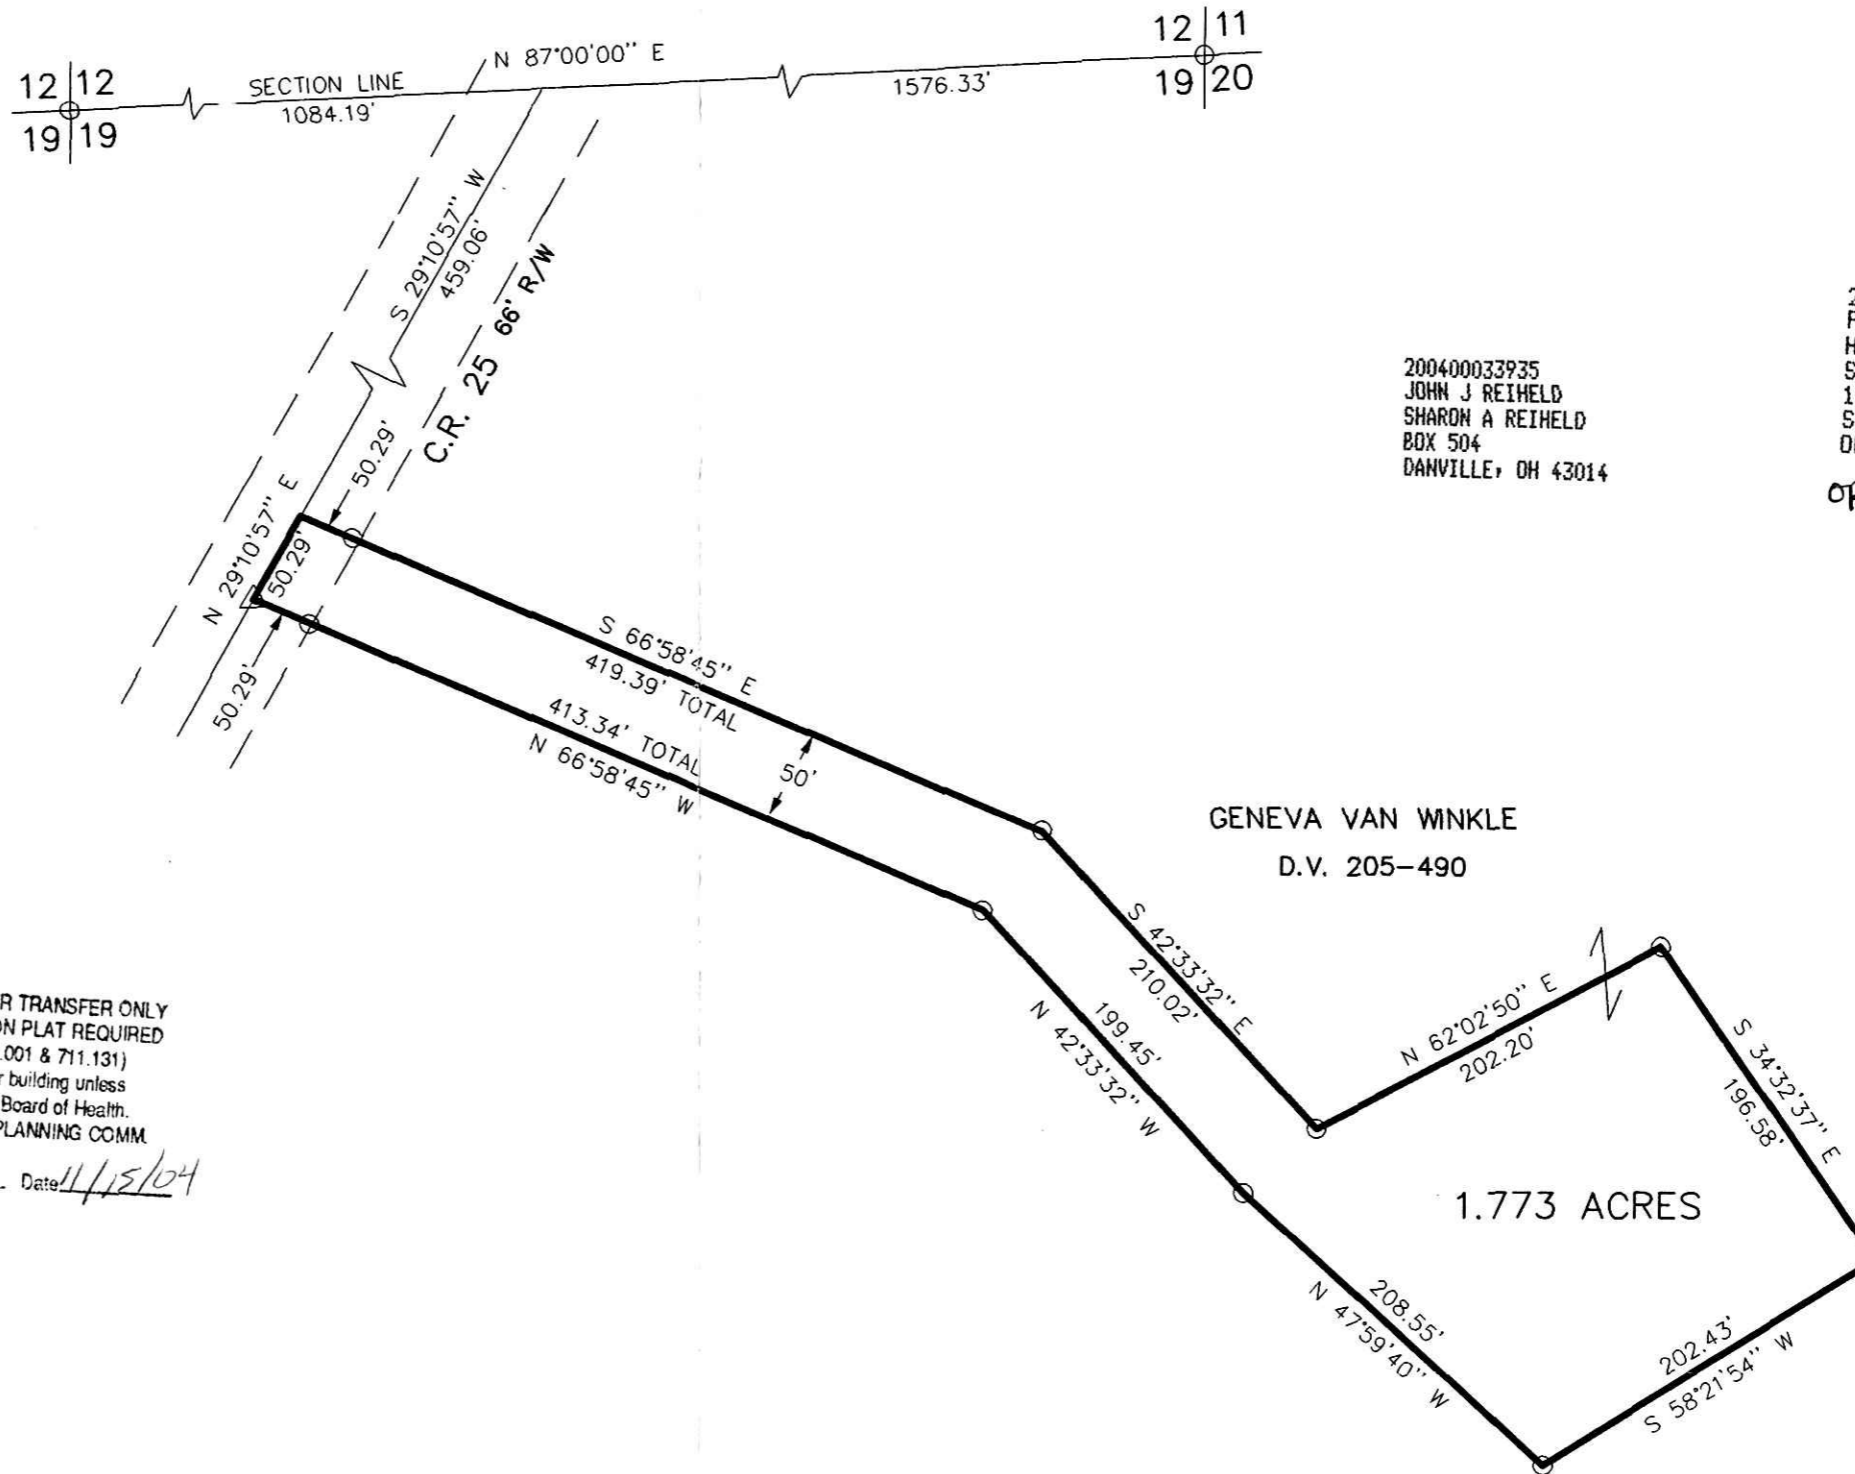

REFERENCES:
DEED VOL. 205 PAGE 490

200400033935
JOHN J REIHELD
SHARON A REIHELD
BOX 504
DANVILLE, OH 43014

200400033935
Filed for Record in
HOLMES COUNTY, OH
SALLY MILLER
11-19-2004 At 09:54 am.
SMALL PLAT 40.00
OR Book 19 Page 250 - 250

OR 176 pg 1834

APPROVED FOR TRANSFER ONLY
NO SUBDIVISION PLAT REQUIRED
(O.R.C. 711.001 & 711.131)
Lot(s) not for building unless
approved by Board of Health.
HOLMES CO. PLANNING COMM.
By *A2* Date *11/15/04*

Instrument 200400033935 OR Book Page 19 250

PLAT APPROVED

11/1/2004 DB