

WALNUT CREEK TOWNSHIP
N.E. & S.E. QTRS. SECTION 5
T-9 N; R-4 W
HOLMES COUNTY, OHIO

REFERENCES:

DEED VOL. 252 PAGE 416
PLAT VOL. 12 PAGES 723 & 737
PLAT VOL. 16 PAGES 402 & 403
BEARINGS FROM PLAT VOL. 12 PAGE 723

APPROVED FOR TRANSFER ONLY
NO SUBDIVISION PLAT REQUIRED
(O.R.C. 711.001 & 711.131)
Lot(s) not for building unless
approved by Board of Health.
HOLMES CO. PLANNING COMM.

By AW Date 11/24/04

SURVEYED FOR: PAUL GARBER

200400034069
Filed for Record in
HOLMES COUNTY, OH
SALLY MILLER
11-29-2004 At 03:31 pm.
SMALL PLAT 40.00
OR Book 19 Page 257 - 257
OR Vol 176 pg 2487 + 2489 + 2491
200 400




SCALE: 1"=200'

- STONE FOUND
- 5/8" REBAR FOUND
UNLESS OTHERWISE NOTED
- △ R.R. SPIKE SET
- 5/8" REBAR WITH I.D. CAP SET
I.D. CAP MARKED "BAKER 6938"



DONALD C. BAKER SURVEYING
138 N. CLAY ST.
MILLERSBURG, OH 44654
PH. 330-674-4788
FAX: 330-674-6027

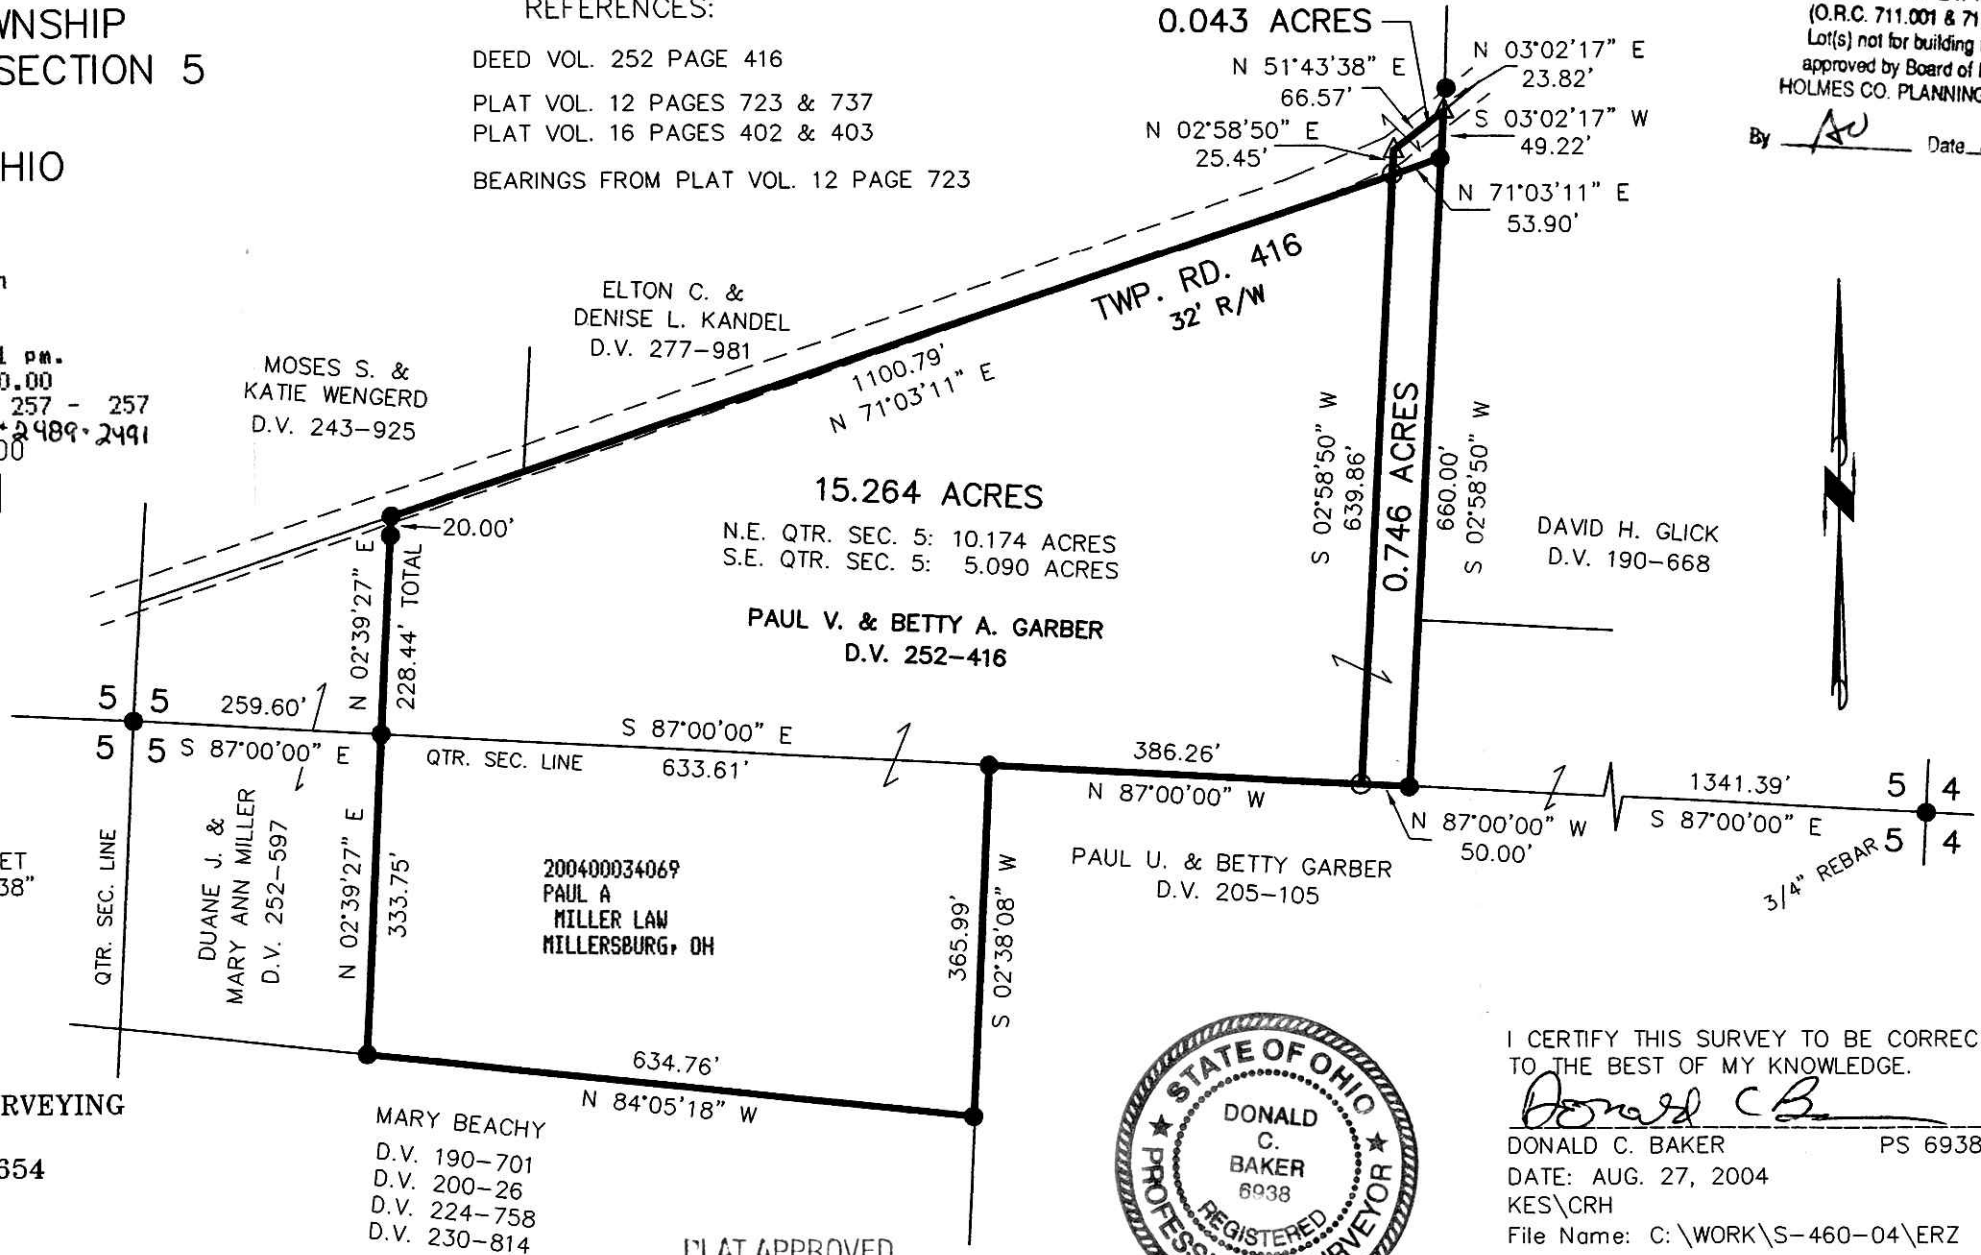

PLAT APPROVED

11/23/2004



I CERTIFY THIS SURVEY TO BE CORRECT
TO THE BEST OF MY KNOWLEDGE.

Donald C. Baker
DONALD C. BAKER PS 6938
DATE: AUG. 27, 2004
KES\CRH
File Name: C:\WORK\S-460-04\ERZ