

Instrument Book Page
200400034116 DR 19 261


WALNUT CREEK TOWNSHIP
1ST. QTR. LOT 6
T-9 N; R-5 W
HOLMES COUNTY, OHIO
SURVEYED FOR: KUE BRAND

REFERENCES


DEED VOL. 138 PAGE 121
DEED VOL. 14 PAGE 21
PLAT VOL. 3 PAGE 19
BEARINGS FROM PLAT VOL 12 PAGE 665

200400034116
HEARTLAND
TITLE
MILLERSBURG, OH

200400034116
Filed for Record in
HOLMES COUNTY, OH
SALLY MILLER
12-01-2004 At 01:03 pm.
SMALL PLAT 40.00
OR Book 19 Page 261 - 261
OR vol 176 pages 2631 - 2634

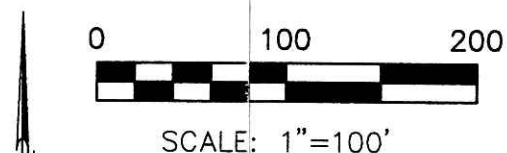

- 5/8" REBAR FOUND UNLESS OTHERWISE NOTED
- 5/8" REBAR WITH I.D. CAP SET I.D. CAP MARKED "BAKER 6938"
- STONE FOUND

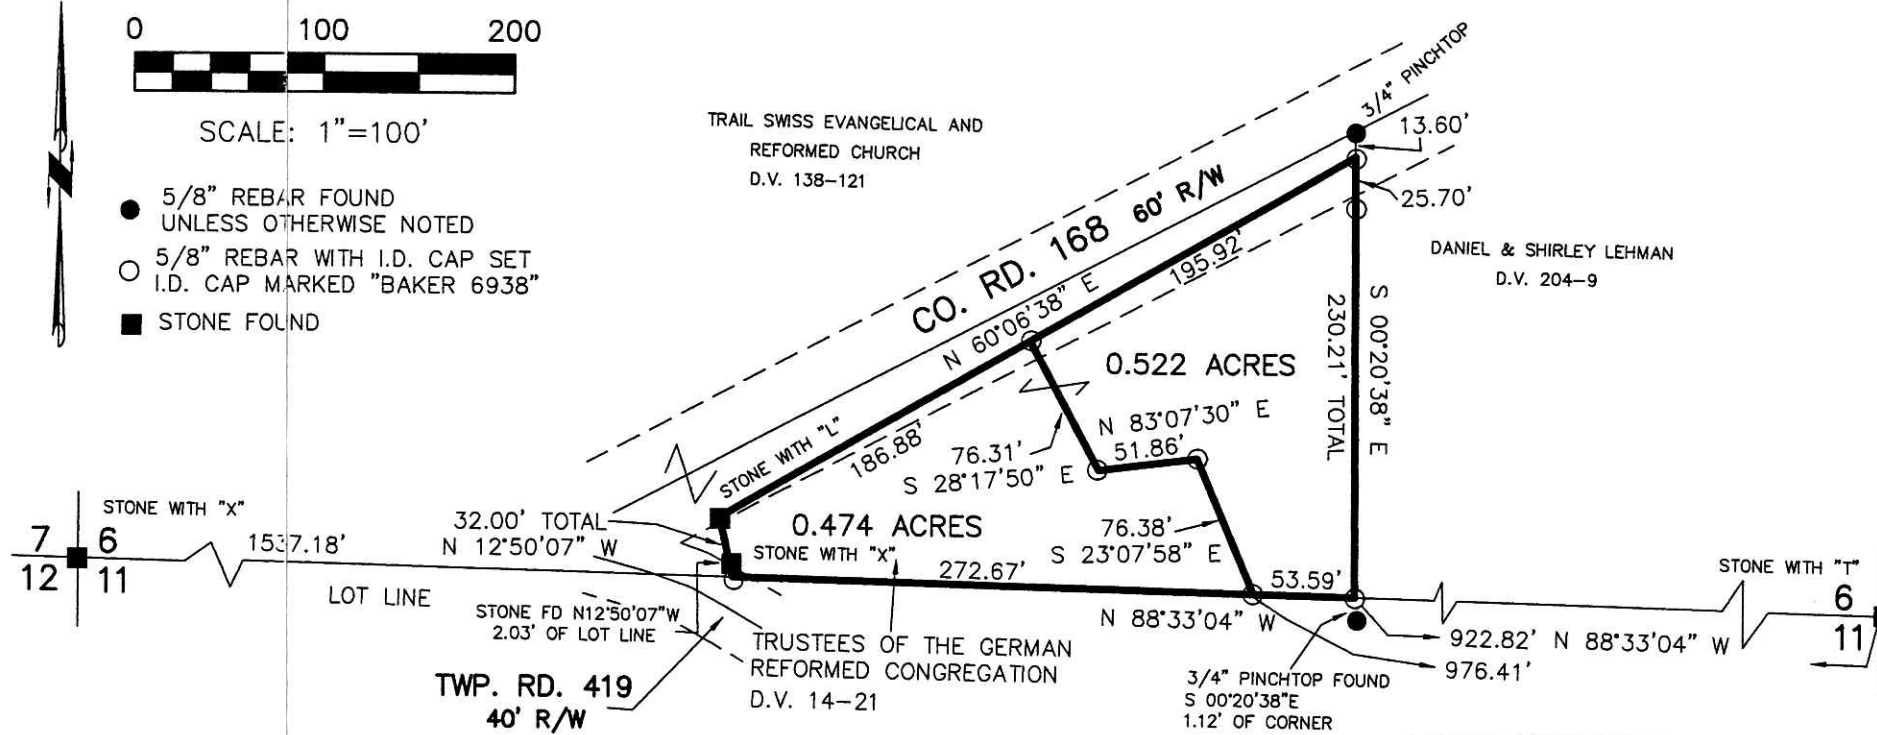

APPROVED FOR TRANSFER ONLY
NO SUBDIVISION PLAT REQUIRED
(O.R.C. 711.001 & 711.131)
Lot(s) not for building unless
approved by Board of Health.
HOLMES CO. PLANNING COMM

By AK Date 11/24



I CERTIFY THIS SURVEY TO BE CORRECT TO THE BEST OF MY KNOWLEDGE.

Donald C. Baker

DONALD C. BAKER P.S. 6938
DATE: APRIL 13, 2004

FDB\ERZ
File Name: WORK2\S-229-04



DONALD C. BAKER SURVEYING
138 N. CLAY ST.
MILLERSBURG, OHIO, 44654
PH. 330-674-4788
FAX. 330-674-6027