

SALT CREEK TOWNSHIP
S.E. QTR. SECTION 7
T-14 N; R-12 W
HOLMES COUNTY, OHIO

SURVEYED FOR: DAVID MILLER

REFERENCES:

DEED VOL. 184 PAGES 493 & 577


O.R. VOL. 173 PAGE 3230

PLAT VOL. 16 PAGE 307

BEARINGS FROM PLAT VOL. 16 PAGE 307


200400034266
MILLER &
MAST ATTYS
MILLERSBURG, OH

200400034266
Filed for Record in
HOLMES COUNTY, OH
SALLY MILLER
12-09-2004 At 02:13 pm.
SMALL PLAT 40.00
OR Book 19 Page 270 - 270
OR vol 176 page 3305

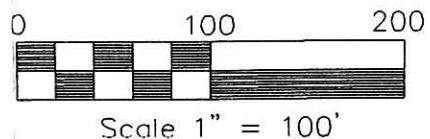

- STONE FOUND
- ▲ R.R. SPIKE FOUND
- 5/8" REBAR FOUND UNLESS OTHERWISE NOTED
- △ R.R. SPIKE SET
- 5/8" REBAR WITH I.D. CAP SET I.D. CAP MARKED "BAKER 6938"

Instrument Book Page
200400034266 OR 19 270

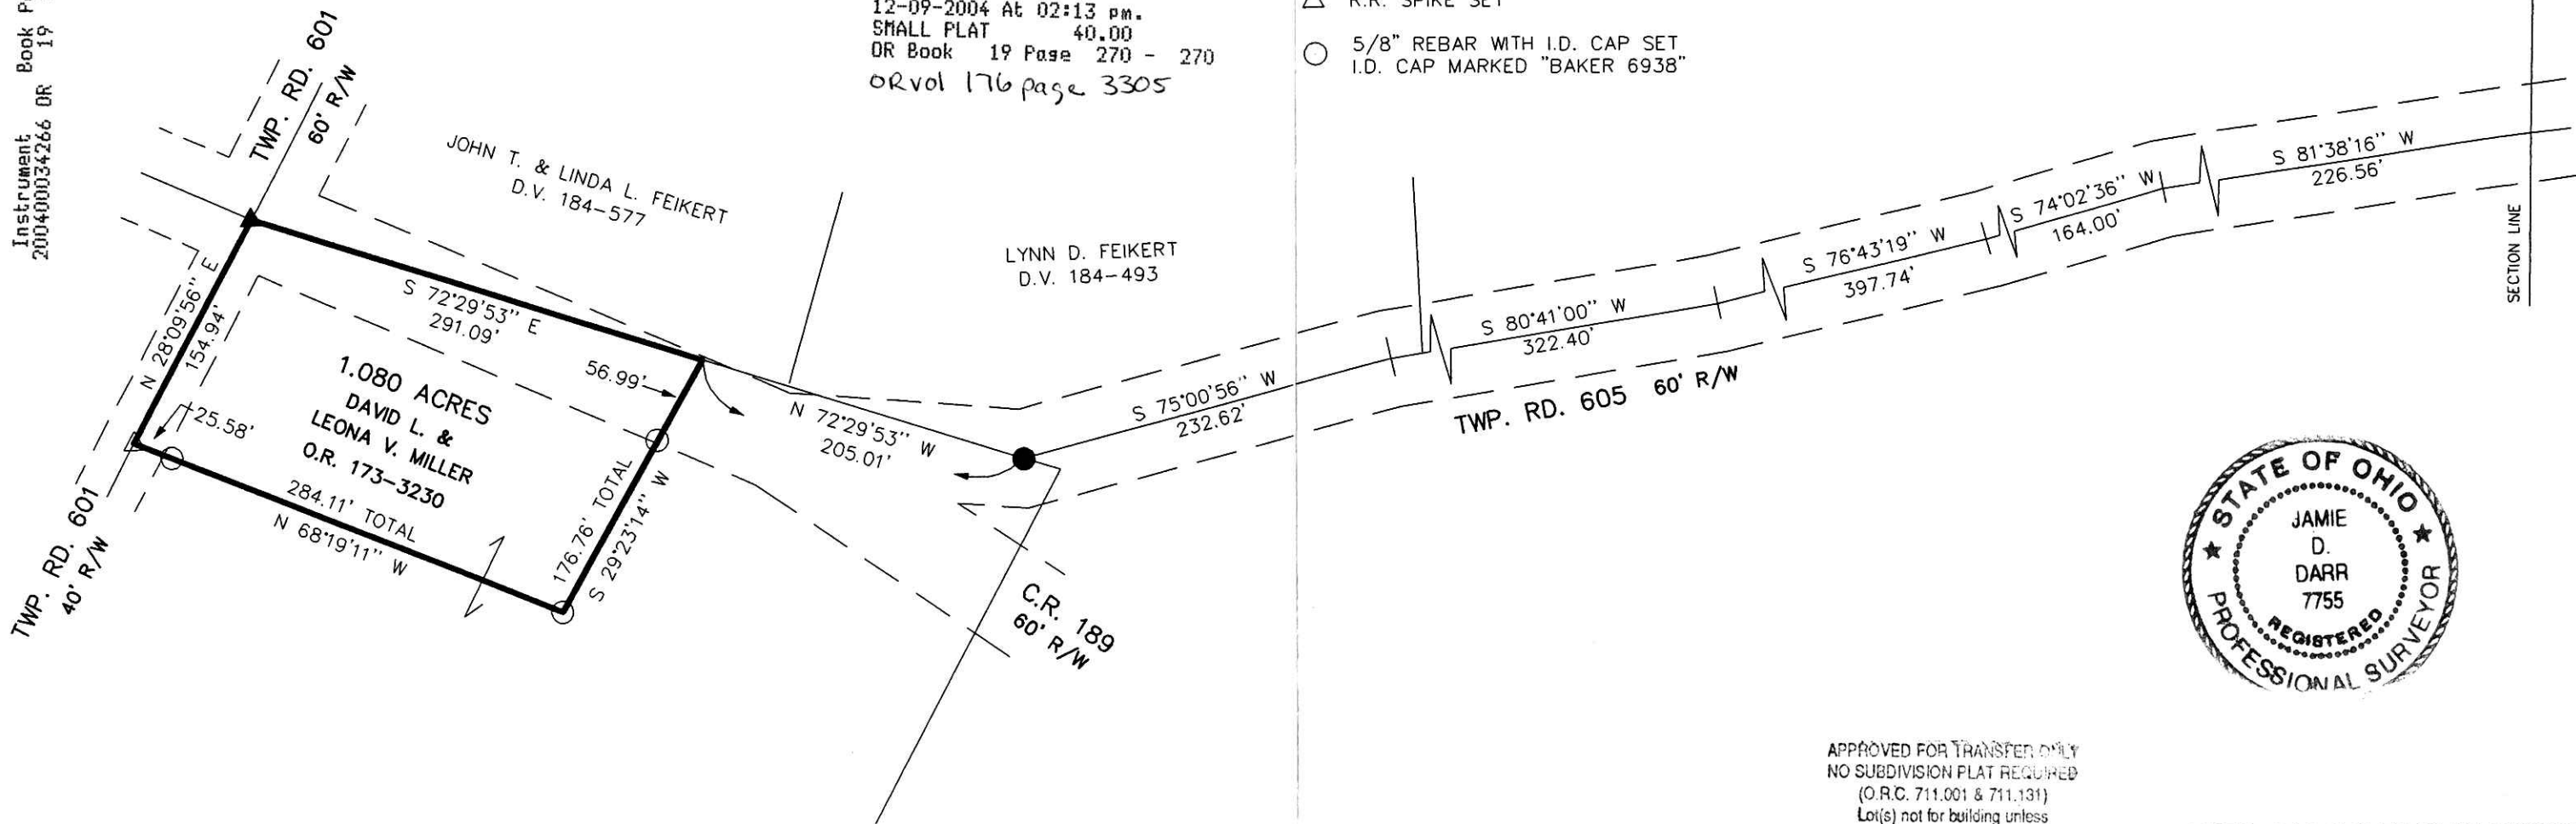

APPROVED FOR TRANSFER ONLY
NO SUBDIVISION PLAT REQUIRED
(O.R.C. 711.001 & 711.131)
Lot(s) not for building unless
approved by Board of Health.
HOLMES CO. PLANNING COMM.

By mn Date 12/7/04

I CERTIFY THIS SURVEY TO BE CORRECT
TO THE BEST OF MY KNOWLEDGE.

Jamie D. Darr
JAMIE D. DARR P.S. 7755

DATE: AUG. 11, 2004
JDD/JAH
File name: C:\JOBS1\S-516-04\ERZ

DONALD C. BAKER SURVEYING
138 N. CLAY ST.
MILLERSBURG, OHIO 44654
PH. 330-674-4788
FAX 330-674-6027

PLAT APPROVED

12/6/2004