

Instrument Book Page
200400034296 DR 19 273


HARDY TOWNSHIP
FRACTIONAL SECTION 18
T-9 N; R-7 W
HOLMES COUNTY, OHIO

SURVEYED FOR: FRANCIS JOHNSON

200400034296
ROBERT
RINFRET ATTY
MILLERSBURG, OH

200400034296
Filed for Record in
HOLMES COUNTY, OH
SALLY MILLER
12-13-2004 At 09:13 am.
SMALL PLAT 40.00
DR Book 19 Page 273 - 273

OR 176 pg 3462

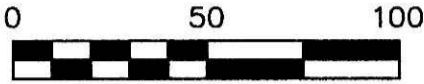


SCALE: 1"=50'

- 5/8" REBAR FOUND UNLESS OTHERWISE NOTED
- ▲ R.R. SPIKE FOUND
- MAG NAIL SET
- 5/8" REBAR WITH I.D. CAP SET I.D. CAP MARKED "BAKER 6938"

REFERENCES

- DEED VOL. 232 PAGE 821
- DEED VOL. 205 PAGE 410
- O.R. VOL. 38 PAGE 869
- PLAT VOL. 8 PAGE 405
- PLAT VOL. 14 PAGE 526
- PLAT VOL. 17 PAGE 817
- BEARINGS FROM PLAT VOL. 17 PAGE 817

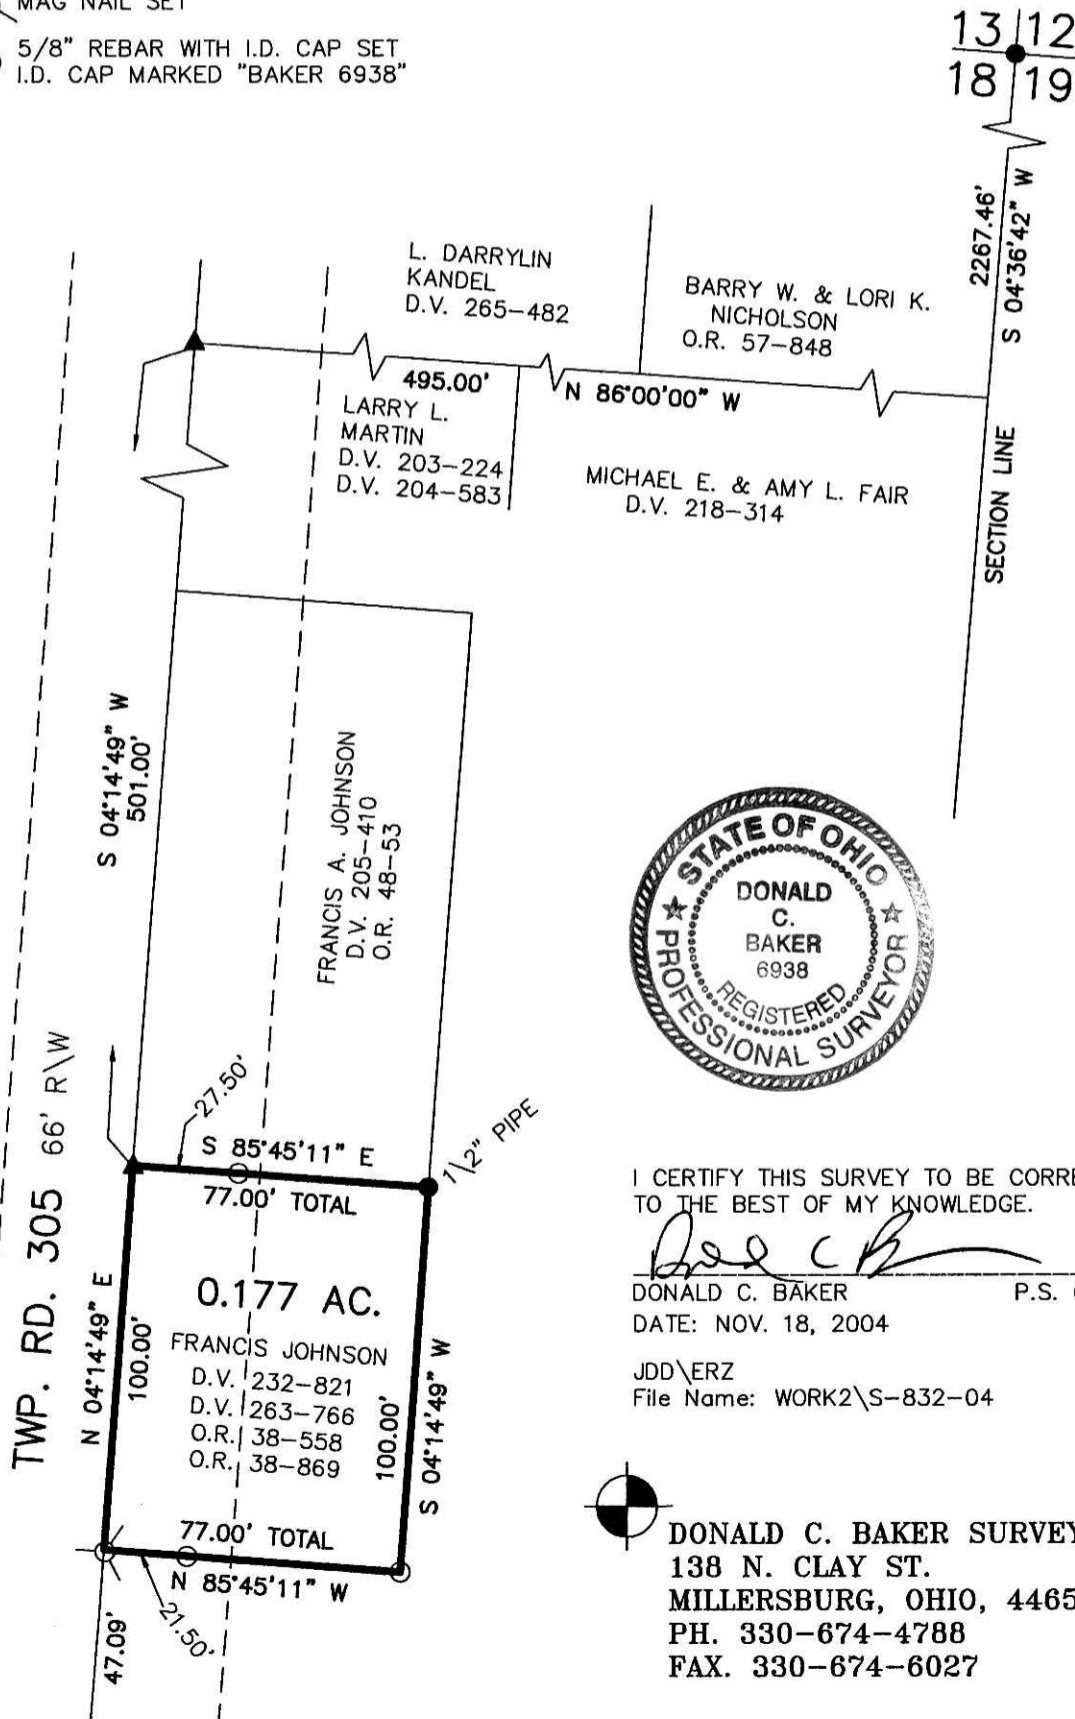

I CERTIFY THIS SURVEY TO BE CORRECT TO THE BEST OF MY KNOWLEDGE.
Donald C. Baker
DONALD C. BAKER P.S. 6938
DATE: NOV. 18, 2004

JDD\ERZ
File Name: WORK2\S-832-04

DONALD C. BAKER SURVEYING
138 N. CLAY ST.
MILLERSBURG, OHIO, 44654
PH. 330-674-4788
FAX. 330-674-6027

PLAT APPROVED
11/23/2004