


200500035042
PAUL A
MILLER LAW
MILLERSBURG, OH

200500035042
Filed for Record in
HOLMES COUNTY, OH
SALLY MILLER
02-01-2005 At 01:50 PM.
PLAT MED 43.20
DR Book 19 Page 297 - 297
ORV 177 page 3388

Instrument 200500035042 OR Book Page 19 297

PAINT TOWNSHIP
4TH. QTR., LOTS 21, 22 & 24
T-10 N; R-5 W
HOLMES COUNTY, OHIO
SURVEYED FOR: MYRON MAST

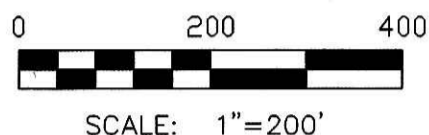


- STONE FOUND
- ▲ R.R. SPIKE FOUND
- 5/8" REBAR FOUND UNLESS OTHERWISE NOTED
- MAG NAIL FOUND
- 5/8" REBAR WITH I.D. CAP SET I.D. CAP MARKED "BAKER 6938"

REFERENCES:

- DEED VOL. 149 PAGE 571
- DEED VOL. 166 PAGE 23
- DEED VOL. 259 PAGE 672
- DEED VOL. 256 PAGE 689
- DEED VOL. 272 PAGE 793
- DEED VOL. 183 PAGE 282
- O.R. VOL. 12 PAGE 302
- PLAT VOL. 16 PAGE 784
- PLAT VOL. 16 PAGE 281
- PLAT VOL. 14 PAGE 194
- PLAT VOL. 4 PAGE 161
- PLAT VOL. 17 PAGE 875
- PLAT VOL. 18 PAGE 736

BEARINGS FROM PLAT VOL. 18 PAGE 736

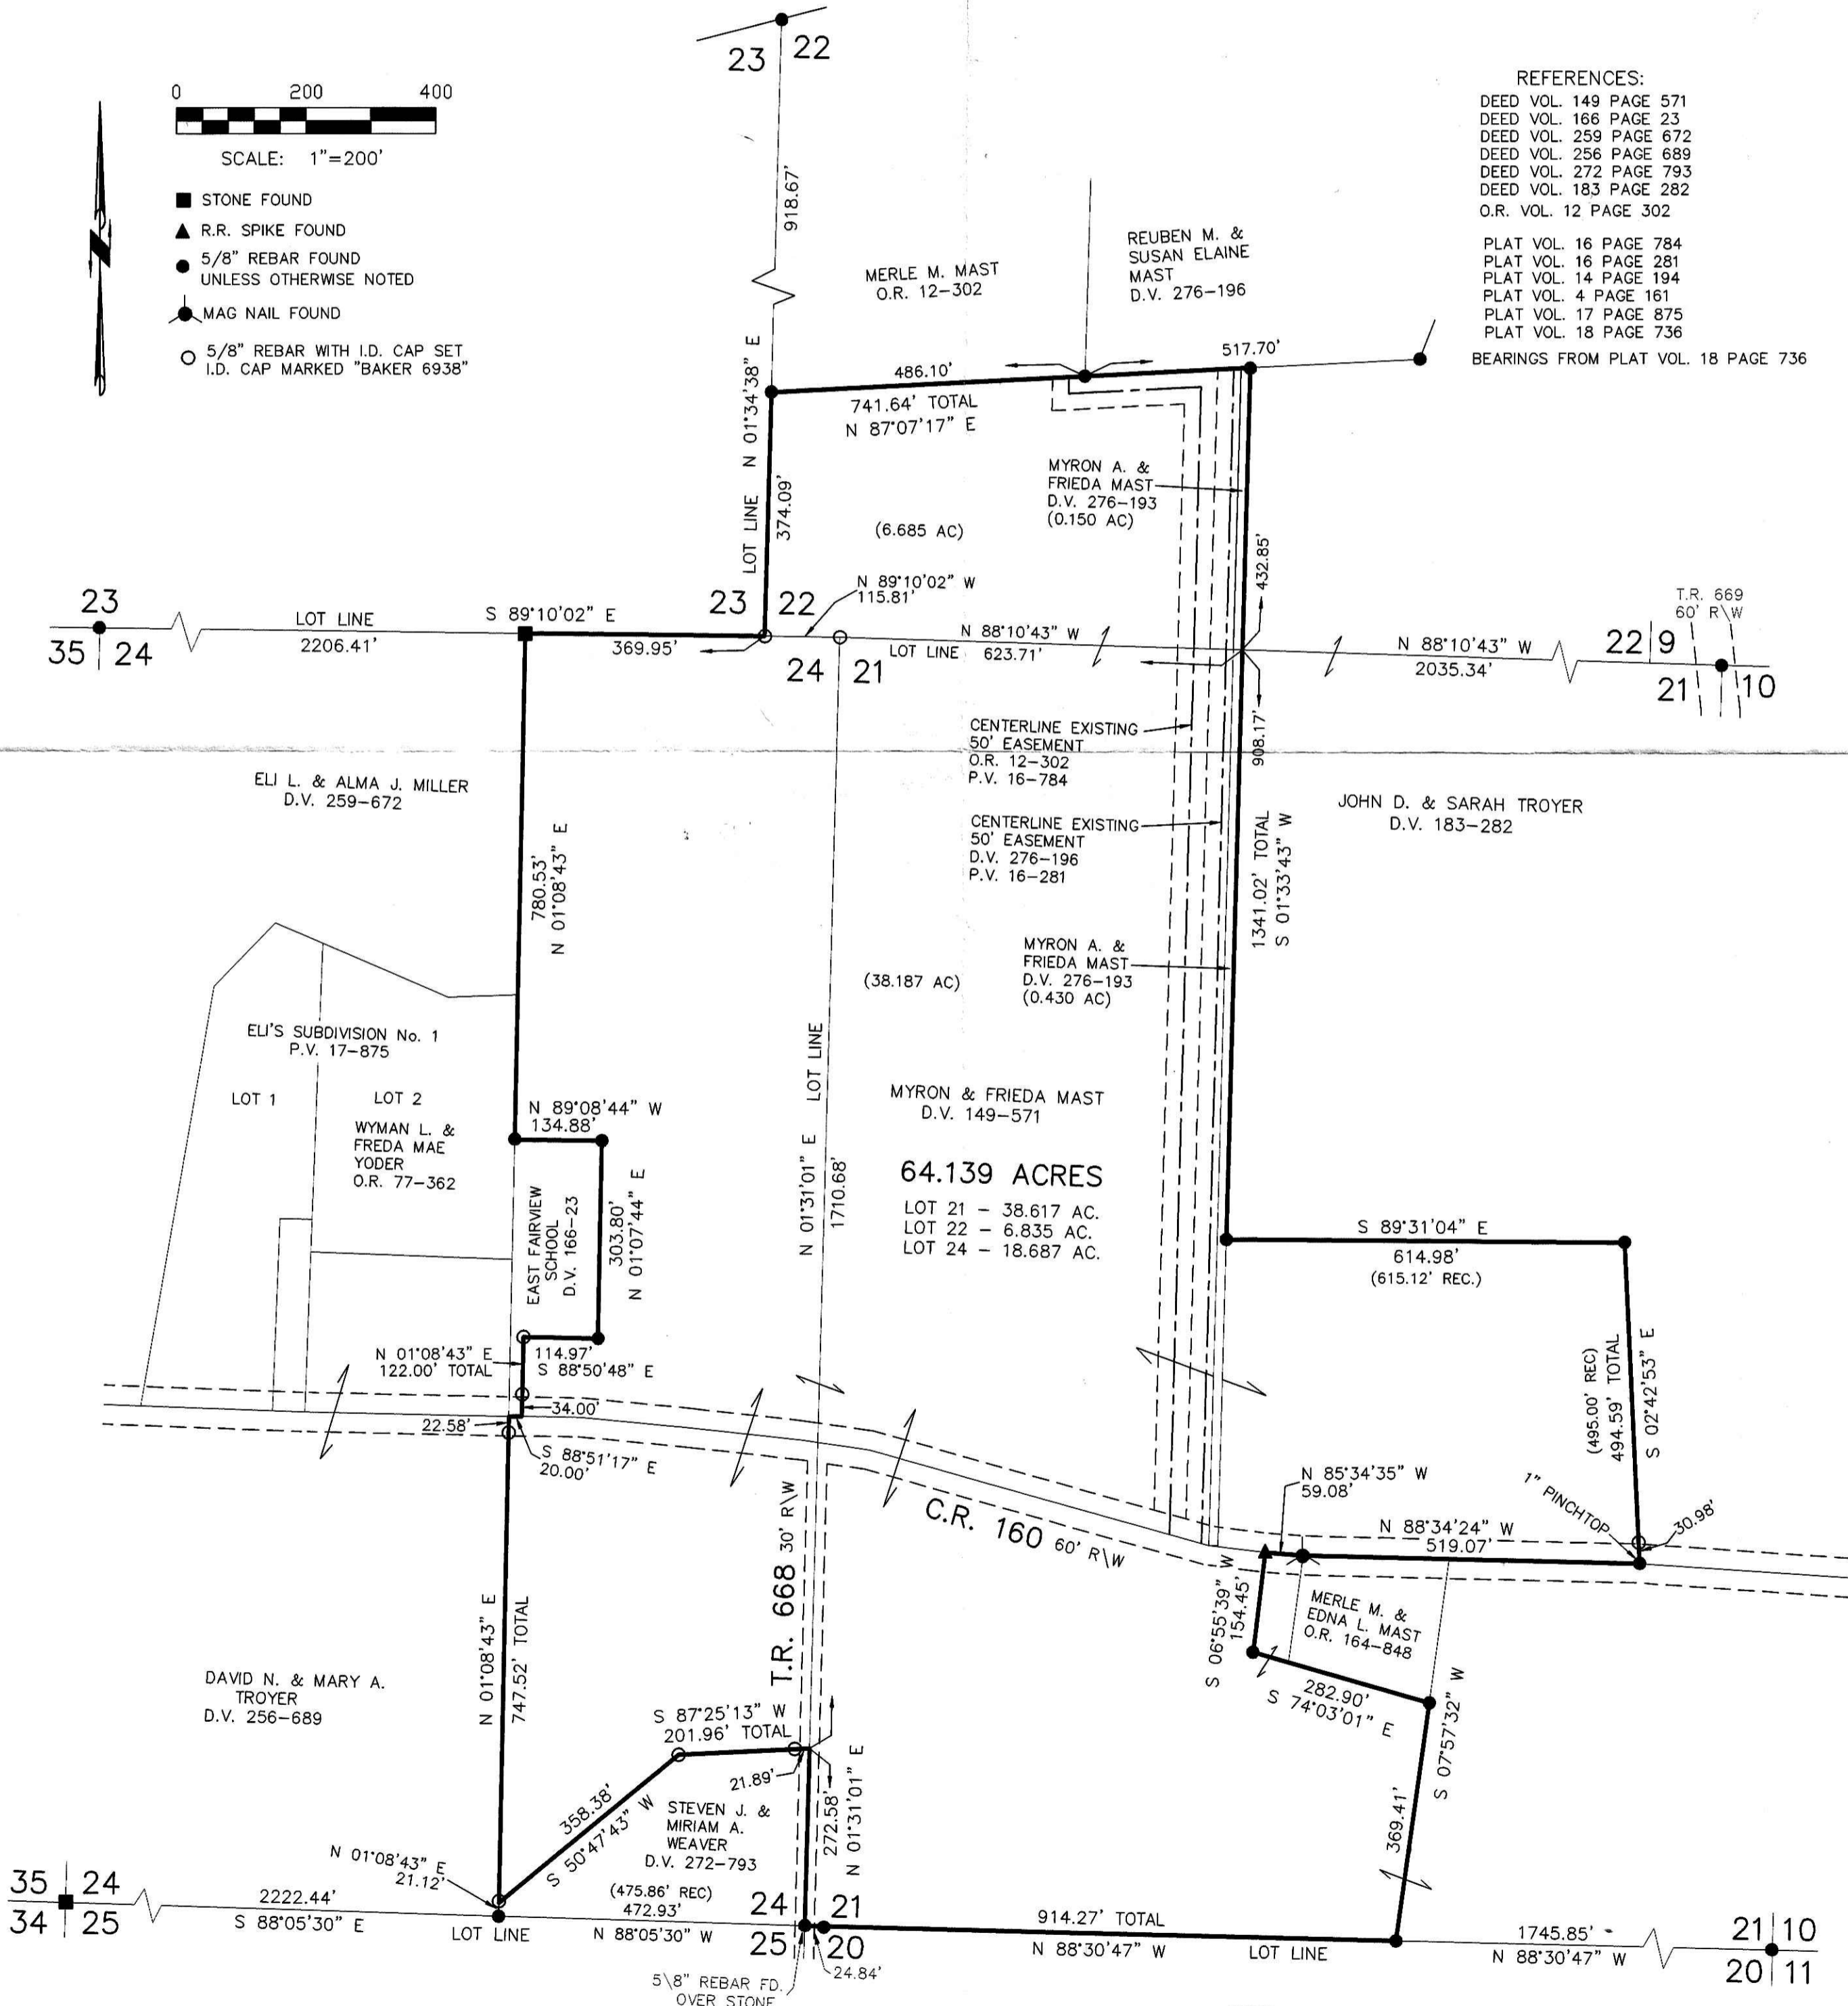

DONALD C. BAKER SURVEYING
138 N. CLAY ST.
MILLERSBURG, OH 44654
PH. 330-674-4788
FAX: 330-674-6027

PLAT APPROVED

1/25/2005



I CERTIFY THIS SURVEY TO BE CORRECT TO THE BEST OF MY KNOWLEDGE.

Donald C. Baker
DONALD C. BAKER PS 6938
FDB/AEG DATE: JAN. 12, 2005
File Name: C:\JOBS\S-2-05