

- STONE FOUND
- 5/8" REBAR FOUND UNLESS OTHERWISE NOTED
- ▲ R.R. SPIKE FOUND
- MAG NAIL SET
- 5/8" REBAR WITH I.D. CAP SET I.D. CAP MARKED "BAKER 6938"


REFERENCES:
 DEED VOL. 114 PAGE 465
 DEED VOL. 176 PAGE 251
 O.R. VOL. 122 PAGE 917
 O.R. VOL. 48 PAGE 734
 O.R. VOL. 24 PAGE 810
 O.R. VOL. 38 PAGE 898
 PLAT VOL. 16 PAGE 59
 PLAT VOL. 16 PAGE 985
 BEARINGS FROM PLAT VOL. 16 PAGE 985

KNOX TOWNSHIP
 1ST. QTR. LOT 19
 2ND. QTR. LOTS 2 & 3
 T-9 N; R-9 W
 HOLMES COUNTY, OHIO
 SURVEYED FOR: KEN NORRIS

Instrument Book Page
 200500035169 OR 19 306

200500035169
 Filed for Record in
 HOLMES COUNTY, OH
 SALLY MILLER
 02-08-2005 At 12:30 pm.
 PLAT MED 43.20
 OR Book 19 Page 306 - 306
 ORV 178 page 543

200500035169
 RINFRET & KNOWLING, ATTY

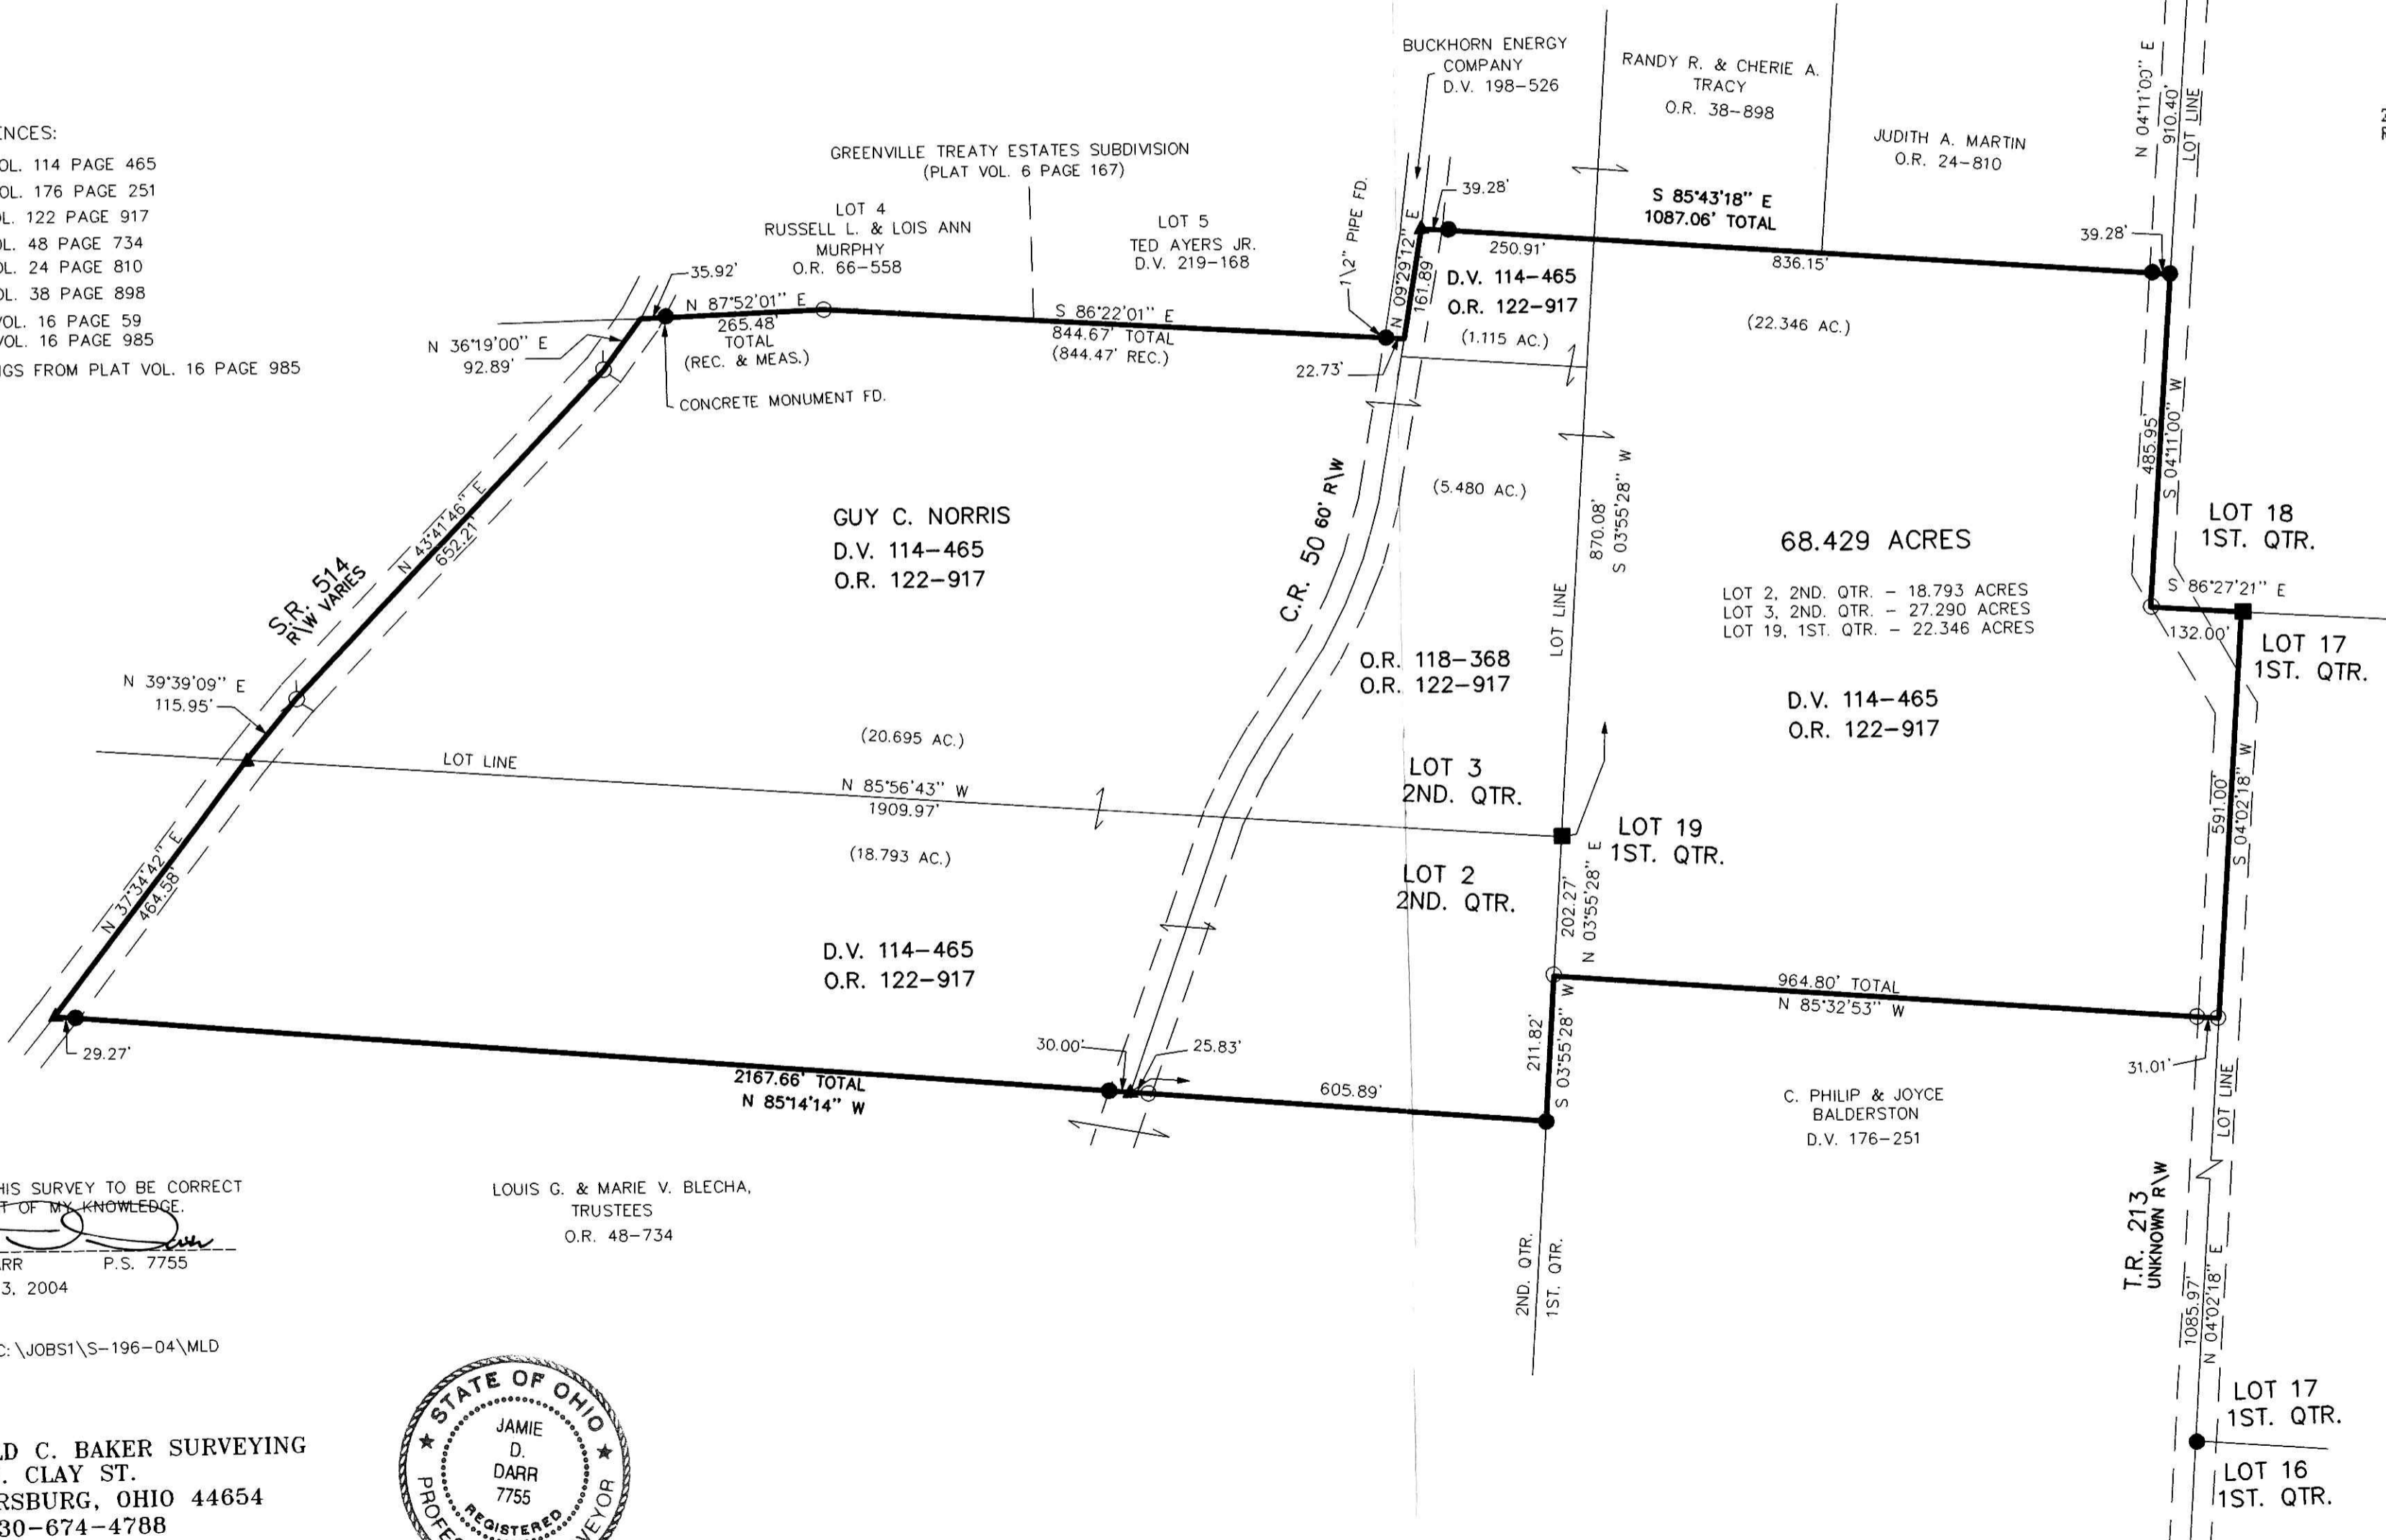

I CERTIFY THIS SURVEY TO BE CORRECT
 TO THE BEST OF MY KNOWLEDGE.
 JAMIE D. DARR P.S. 7755
 DATE: MAY 3, 2004
 JDD/ERZ
 File name: C:\JOBS1\S-196-04\MLD

LOUIS G. & MARIE V. BLECHA,
 TRUSTEES
 O.R. 48-734



DONALD C. BAKER SURVEYING
 138 N. CLAY ST.
 MILLERSBURG, OHIO 44654
 PH. 330-674-4788
 FAX 330-674-6027

PLAT APPROVED

2/1/2005